
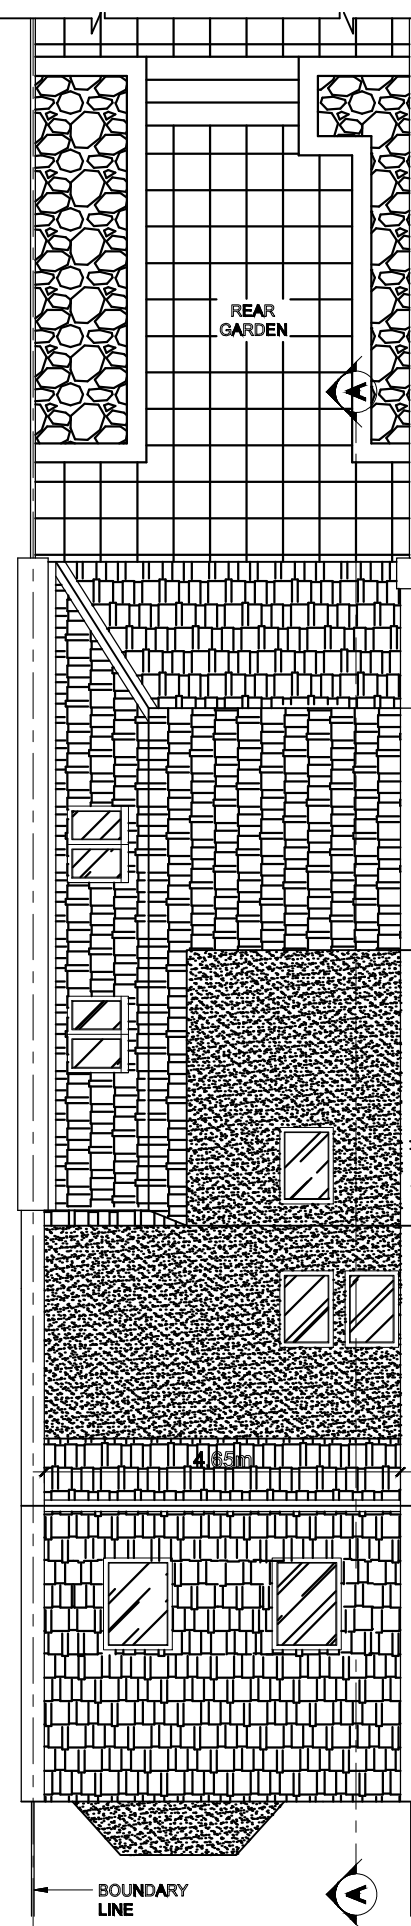
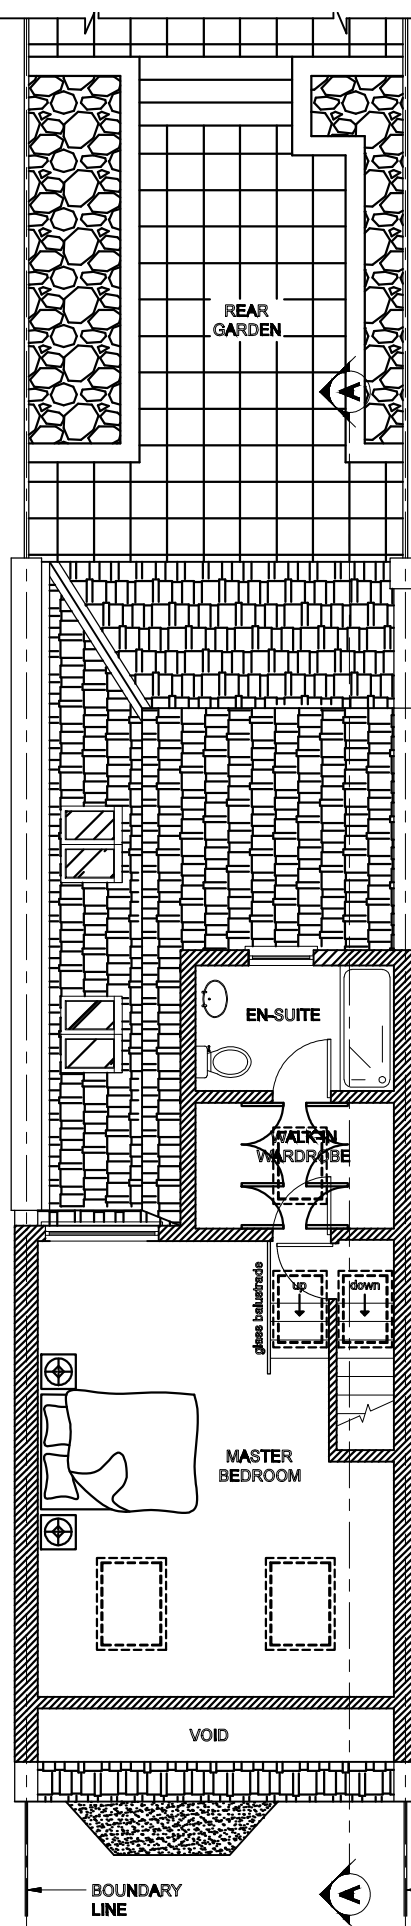
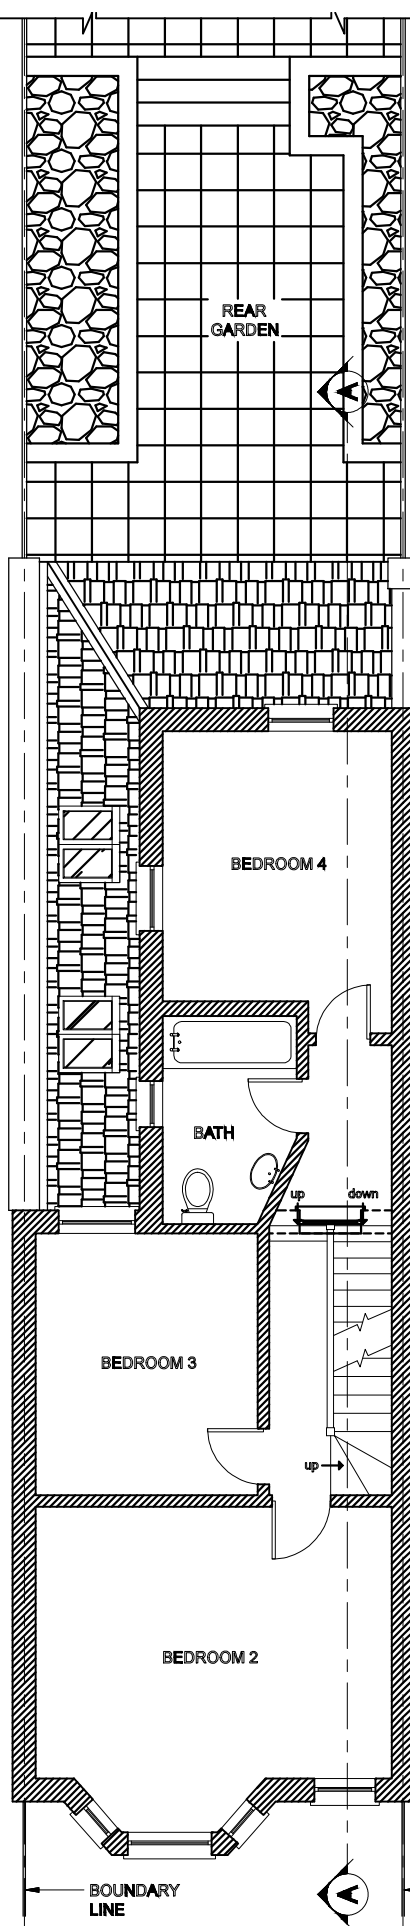


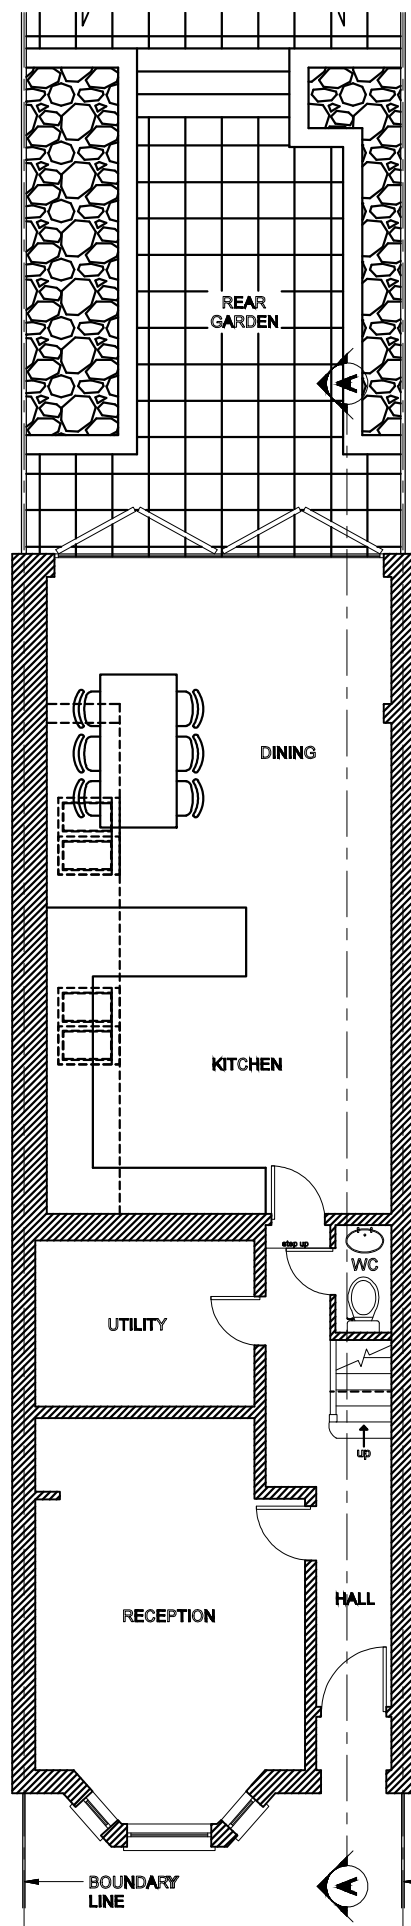

Rev:	Date:	Details:	Dwn by:	Check'd

Tel: +381641577699
E-mail:mim161@gmail.com

Project: ...

Client: **WILL JEFFERY**

Title: **Existing plans**

Dwg.No: **U.2/03** Rev:

Scale: **1:100 @ A3**

Date: **SEPTEMBER 2019.**