
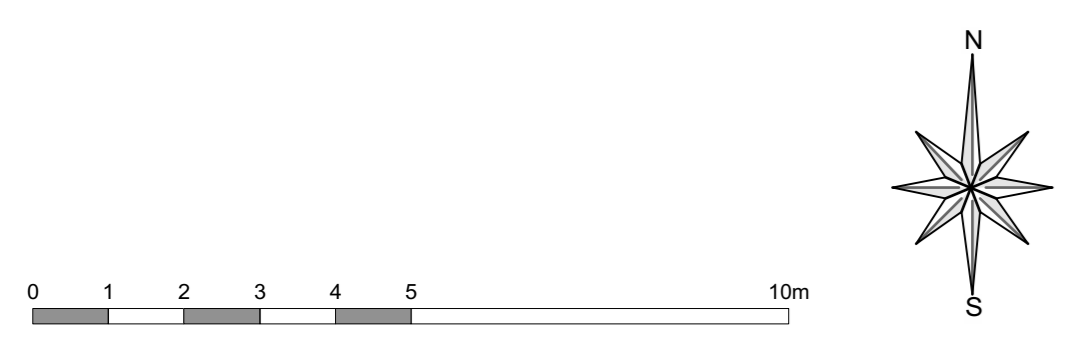


COPYRIGHT 2019 STANHOPE GATE ARCHITECTURE  
 THIS DRAWING IS FOR AESTHETIC DESIGN  
 INFORMATION PURPOSES ONLY & DOES NOT  
 CONTAIN ANY INFORMATION FOR CONSTRUCTION  
 OR COMPLIANCE TO BUILDING REGULATIONS.  
 DRAWINGS MAY BE SCALED FOR THE PURPOSES OF  
 PLANNING ONLY. ALL DIMENSIONS TO BE CHECKED  
 ON SITE.

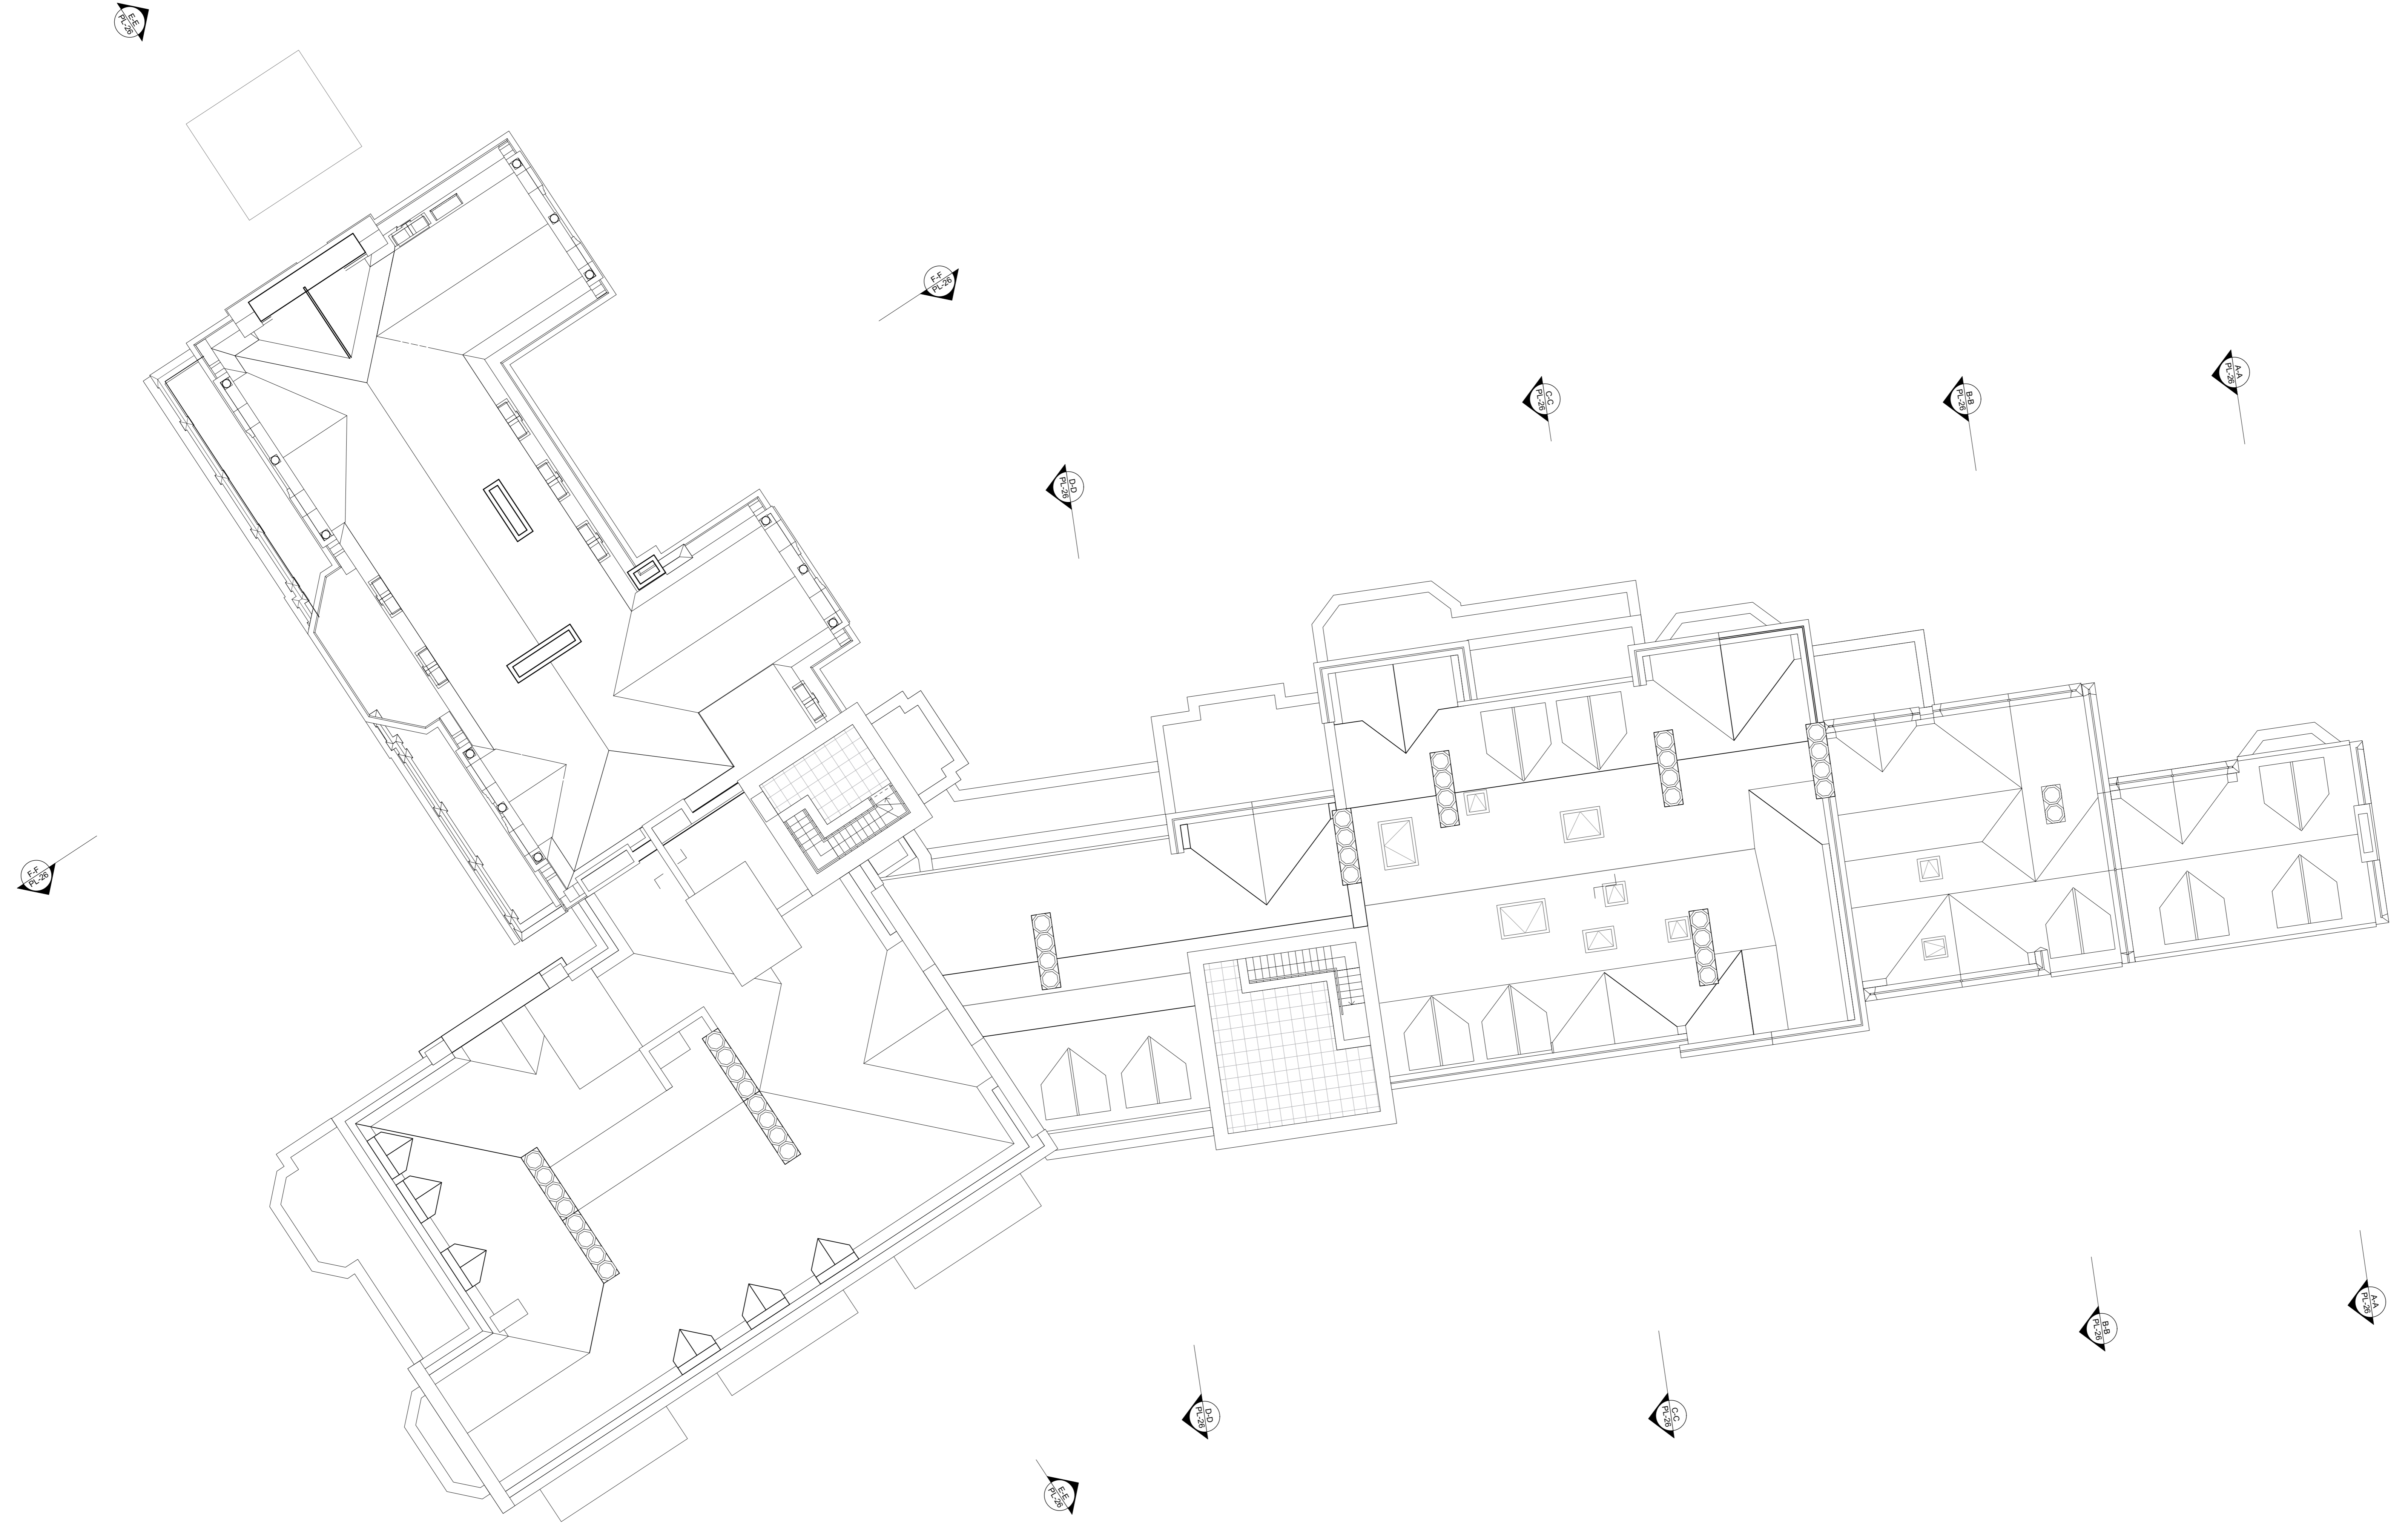

REV.	DATE	DESCRIPTION
------	------	-------------

BRANCH HILL HOUSE  
 LONDON

PROPOSED ROOF PLAN

DRNG No	SCALE	DATE
PL-23	1:100 @ A0 1:200 @ A2	DEC 2019



5 ST JAMES'S SQUARE  
 LONDON SW1Y 4JU  
 T 020 7451 0955 mail@stanhopegate.co.uk  
 www.stanhopegatearchitecture.com