


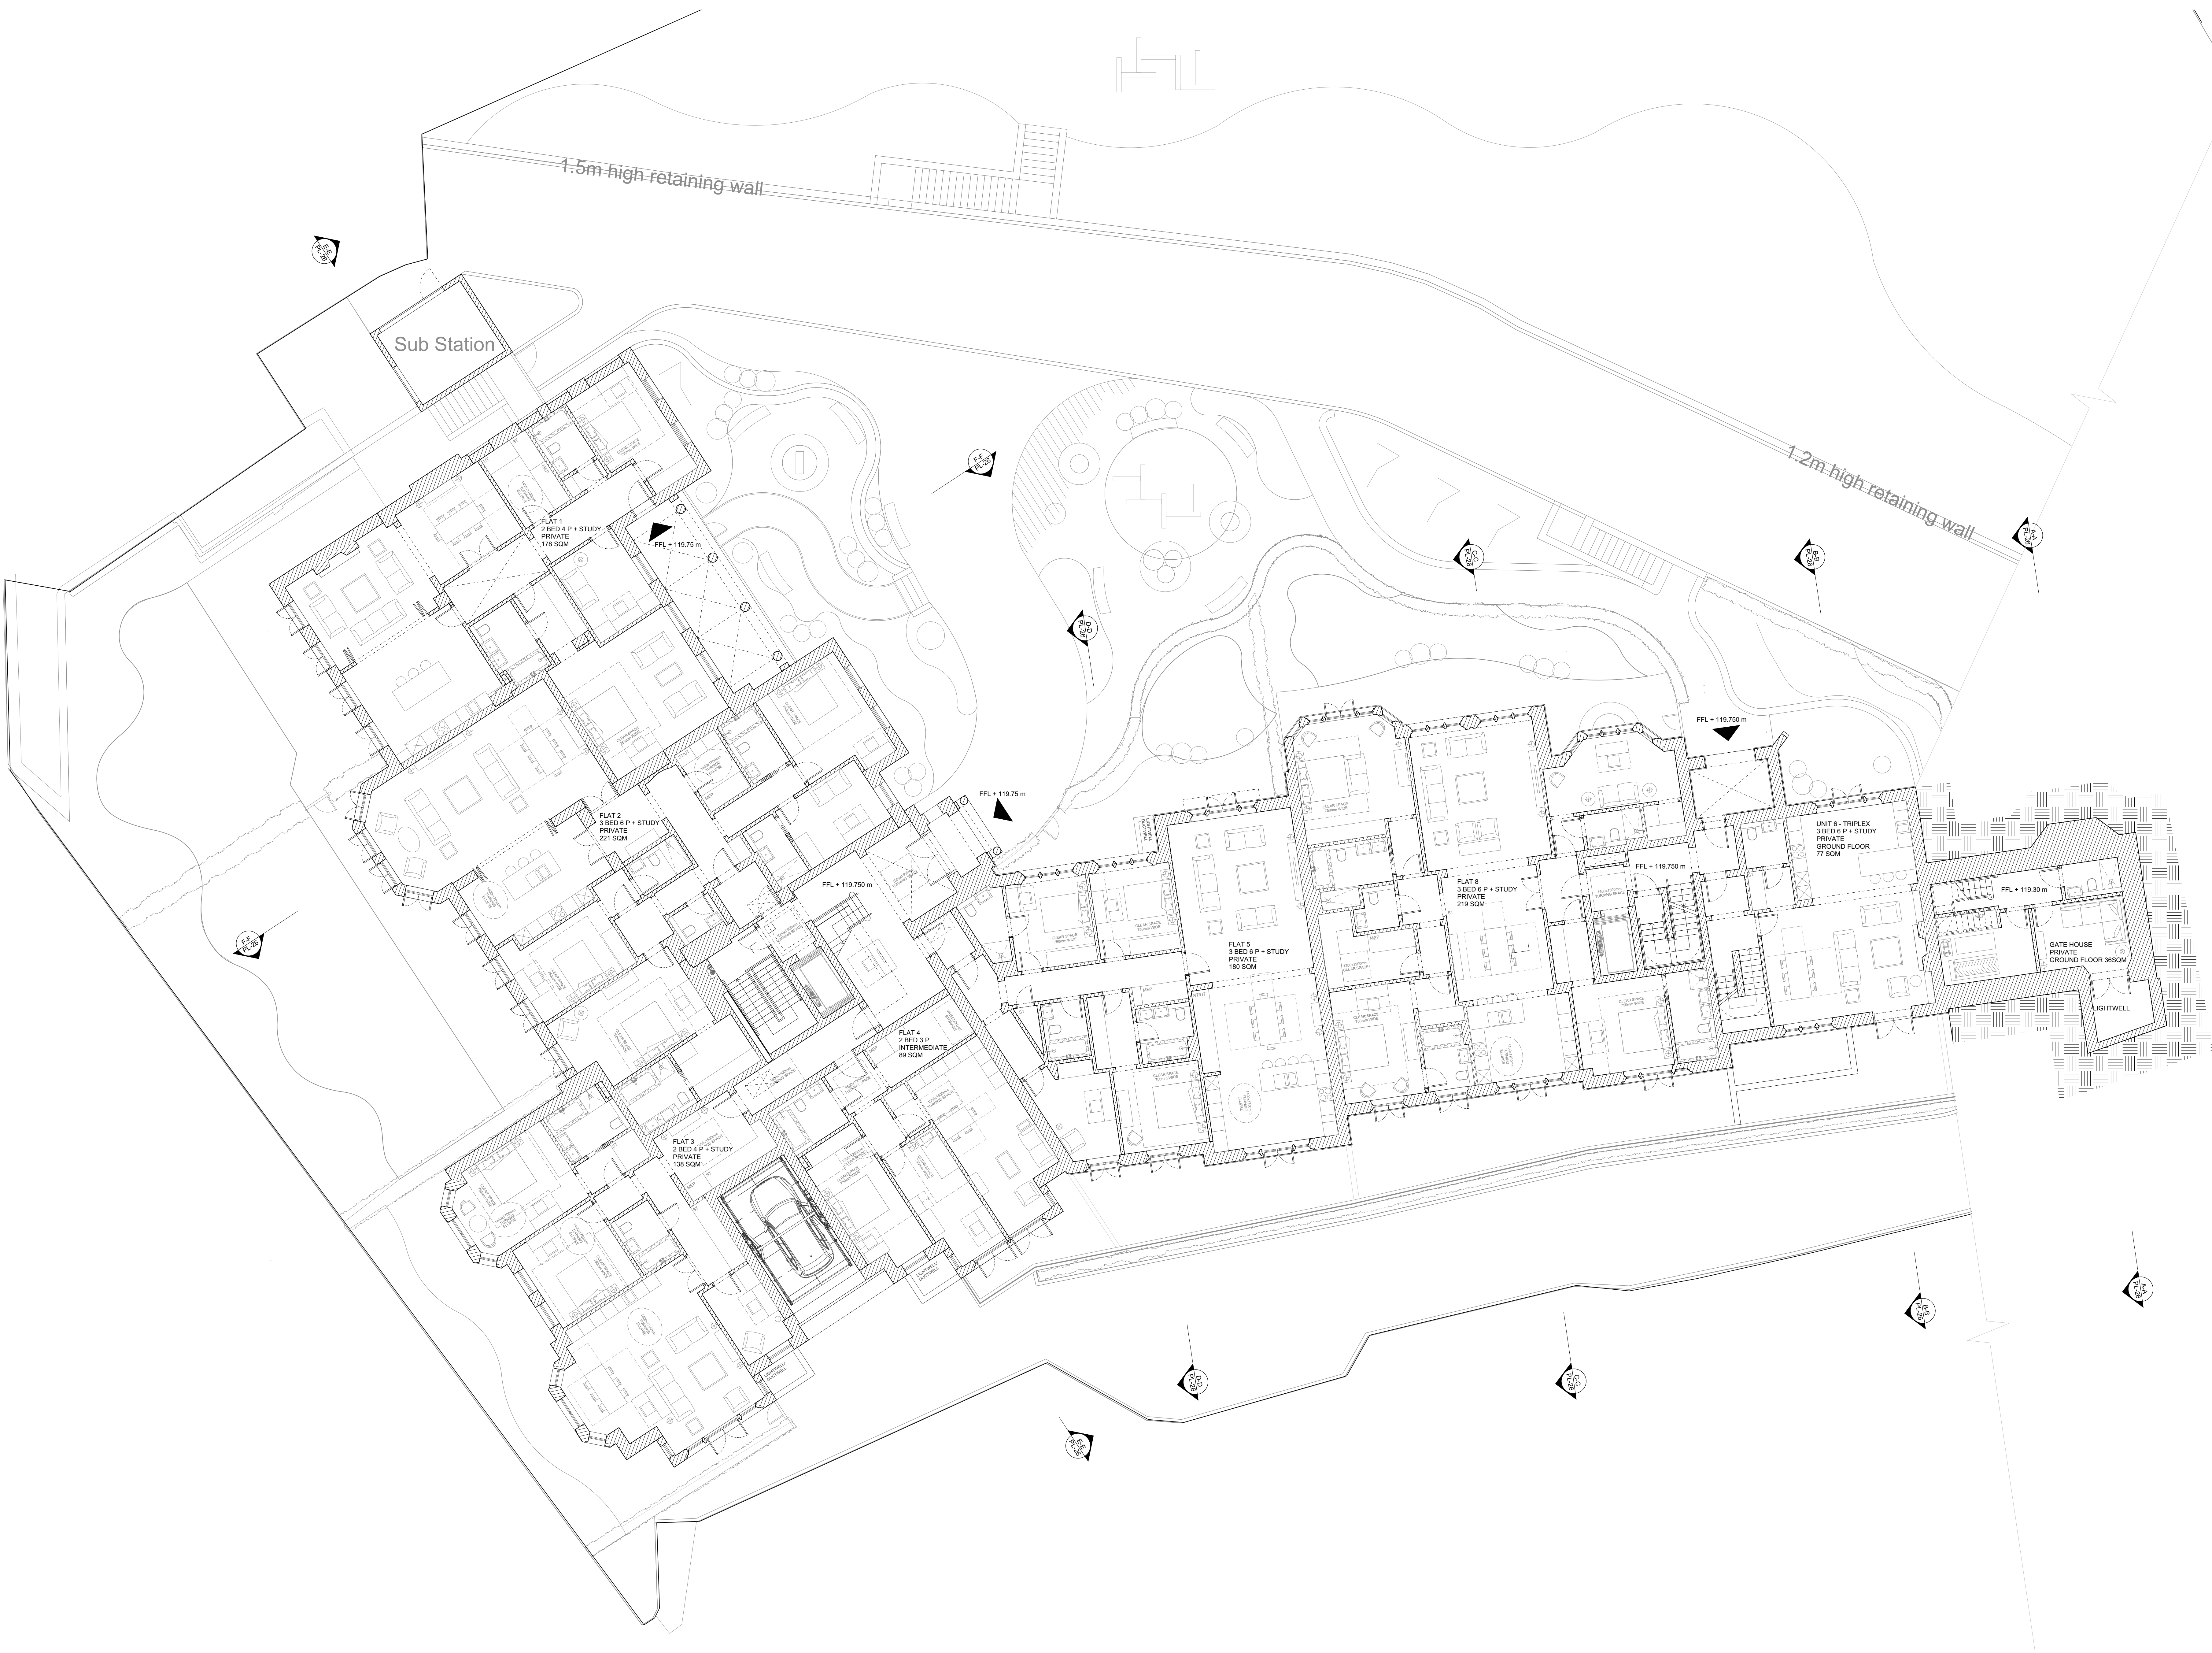

REV.	DATE	DESCRIPTION
------	------	-------------

BRANCH HILL HOUSE
LONDON

PROPOSED GROUND FLOOR PLAN

DRNG No	SCALE	DATE
FL-18	1:100 @ A0 1:200 @ A2	DEC 2019



5 ST JAMES'S SQUARE
LONDON SW1Y 4JU
T 020 7451 0955 mail@stanhopegate.co.uk
www.stanhopegatearchitecture.com