


- NOTES:**
1. Do not scale from this drawing.
 2. Always work to noted dimensions.
 3. All dimensions are in millimetres unless otherwise stated.
 4. All setting out, levels and dimensions to be agreed on site.
 5. The dimensions of all materials must be checked on site before being laid out.
 6. This drawing must be read with the relevant specification clauses and detail drawings.
 7. Order of construction and setting out to be agreed on site.

- KEY**
- Extent of Proposed Landscape Works
 - + (00.00) Existing Spot Height
 - + (00.00) Proposed Spot Height
 - Proposed Contours
 - Existing Tree to be Retained
Note: Trees to be protected in accordance with BS 5837:2012 Trees in relation to design, demolition and construction - Recommendation. Subject to Arboricultural Survey.
 - Existing Tree RPA
Refer to drawing SHA 681 RPA for more information
 - Proposed Tree Planting
Refer to drawing 1926-PLA-00-GF-DR-L-0004 for more information

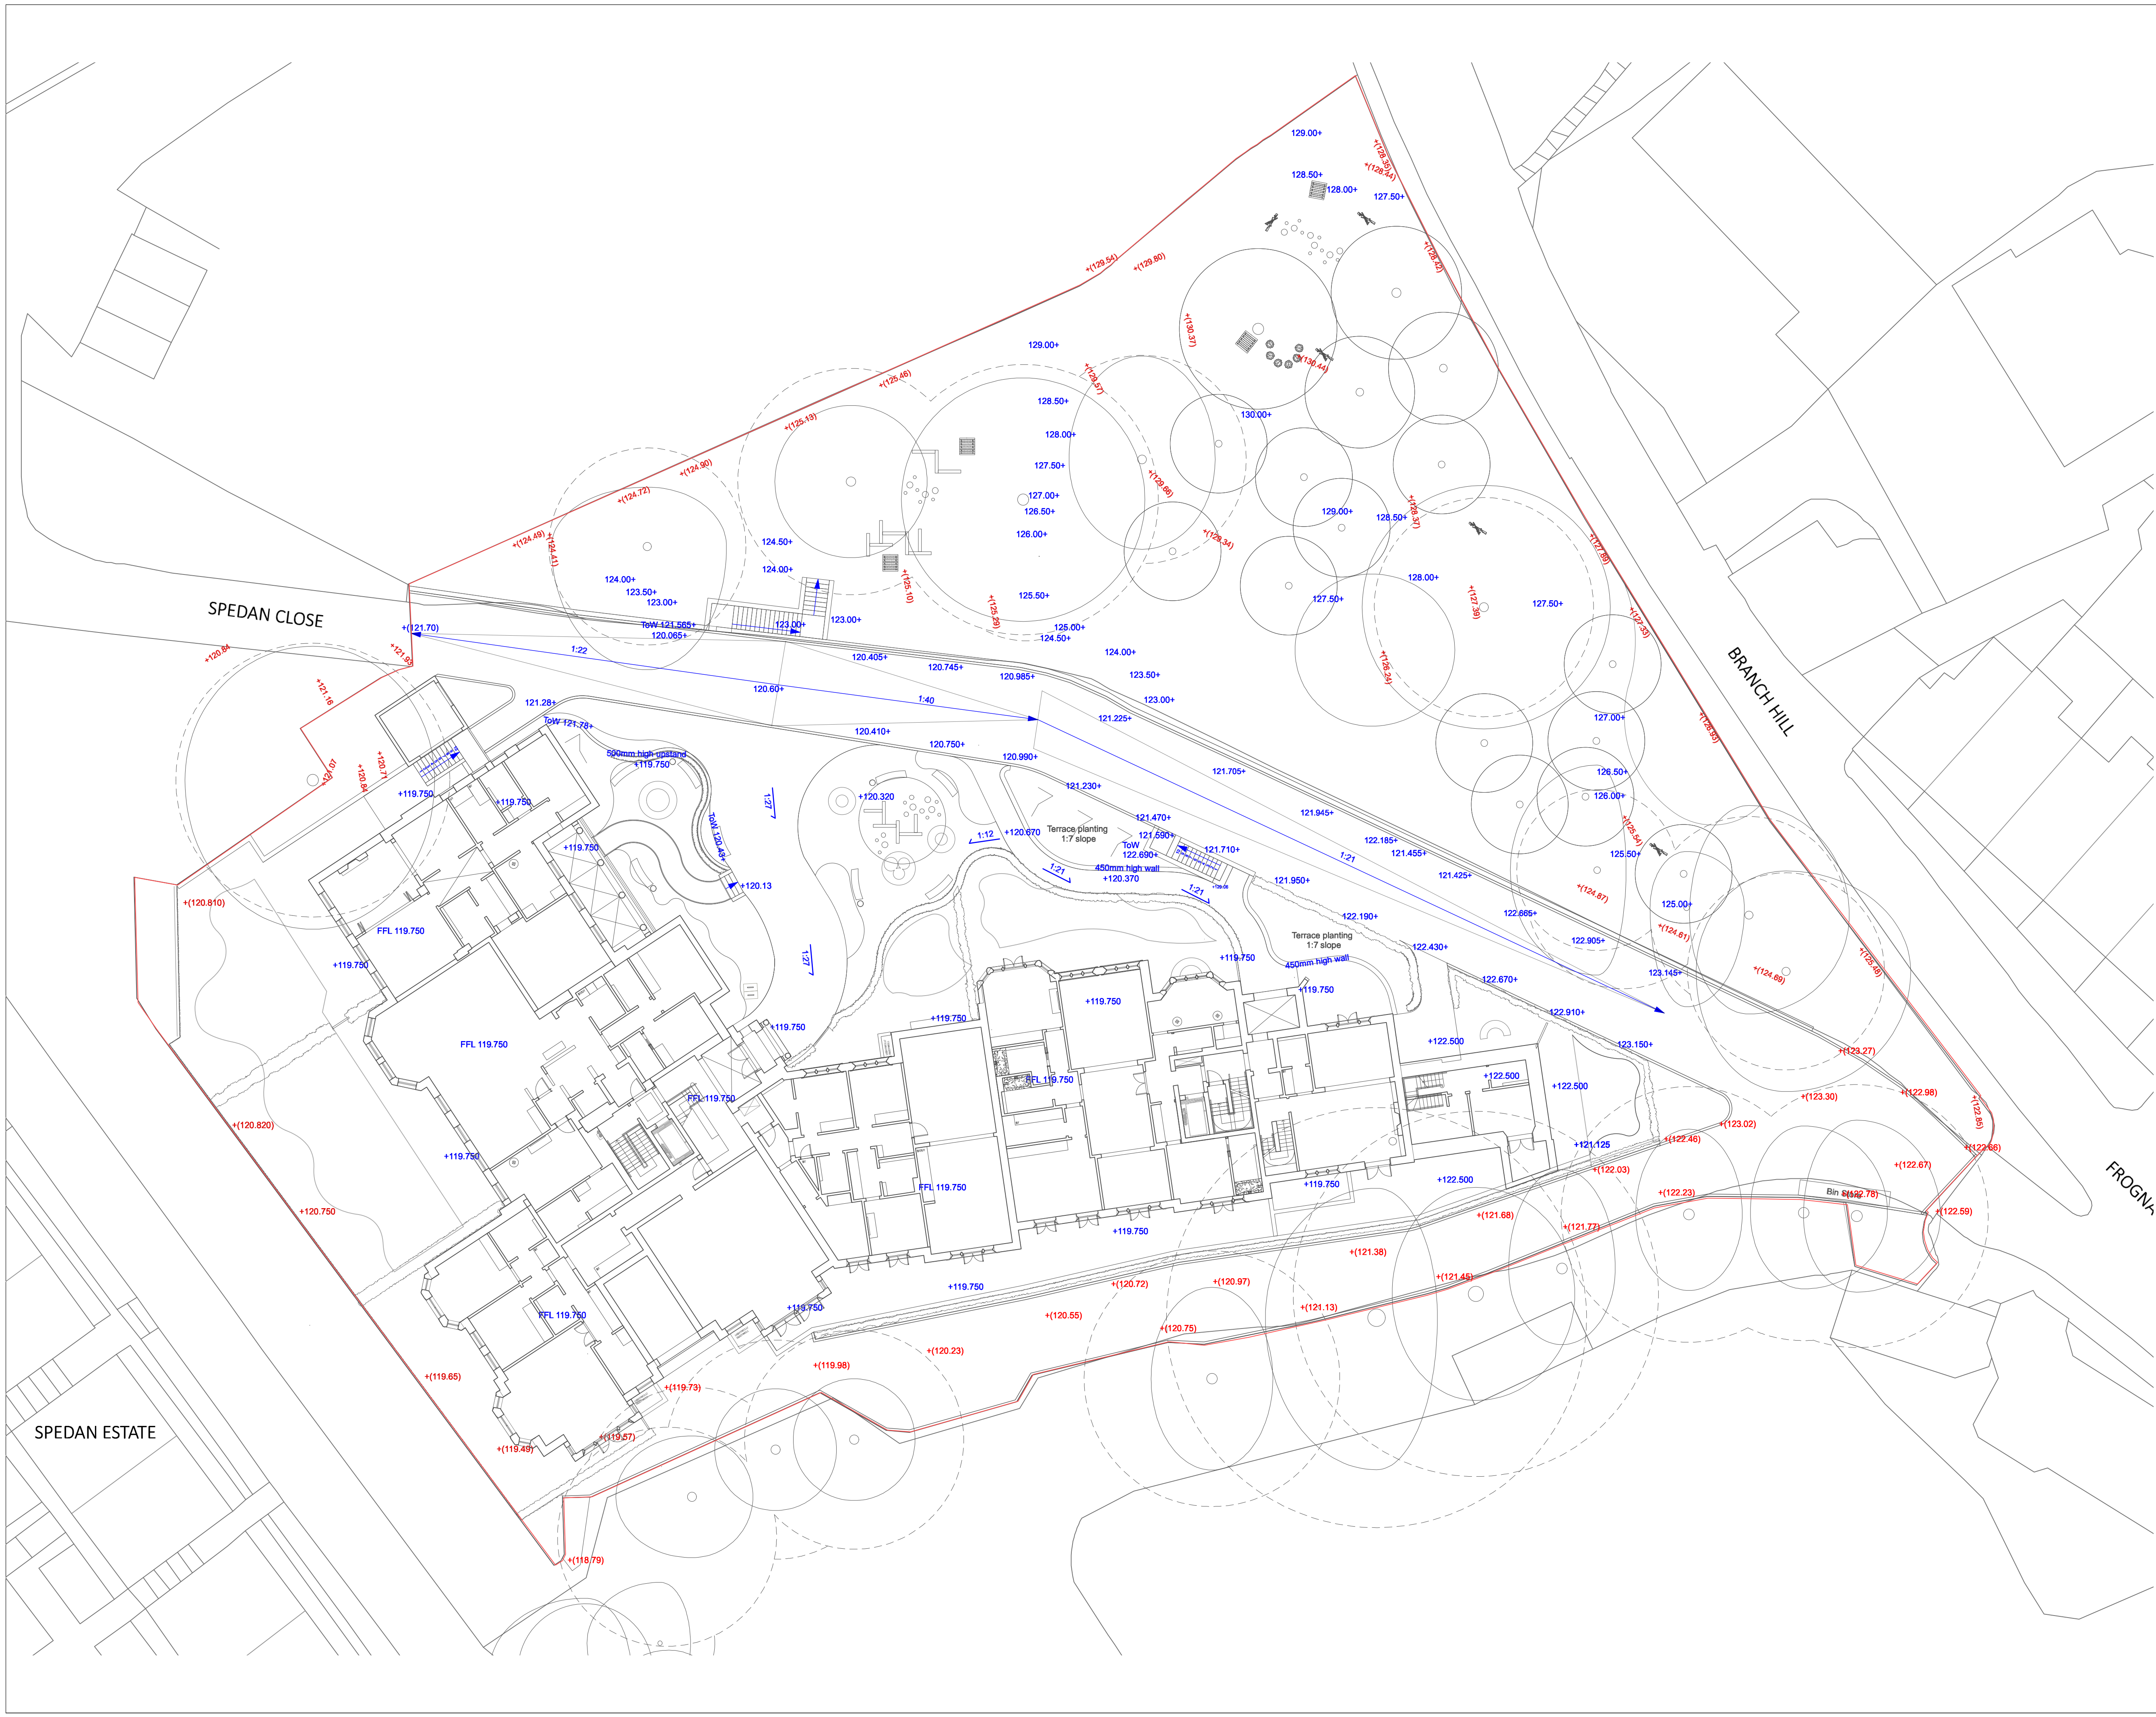

SI-P02	16-12-19	Arrival Gardens Update	SH	AN
Revision	Date	Description	Drawn	Apprv.

Plant I.E. Limited
 E: info@plant-ie.com W: plant-ie.com
MANCHESTER
 2 Back Grafton St., Altrincham, WA14 1DY
 T: 0161 928 9281
LONDON
 Unit 6 Waterside, 44-48 Wharf Road, London, N1 7UX
 T: 0207 253 5678
LIVERPOOL
 Tempest 5-3, 12 Tithebarn Street, Liverpool, L2 2DT
 T: 0151 363 1230

Client Almax Group

Project Branch Hill House

Drg Title Landscape Levels

Created on 12.12.19 Created by SH Approved by AN

Scale 1:200 Size A1 Workstage PLANNING

Drg No. 1926-PLA-00-GF-DR-L-0002 Suitability S1 Revision P02