



This drawing is the property of Architon LLP and must not be divulged to anyone, copied or reproduced, or used for marketing, advertising or promotional purposes without the express written permission of Architon LLP.

All dimensions are to be checked on site and not scaled from this drawing. Contractors must verify all dimensions on site before setting out, commencing work or preparing shop drawings. Any discrepancies on this drawing with other contract documentation to be reported immediately for darification.

ENSURE NO STRIP OUT, DEMOLITION OR BUILDING WORKS ARE UNDERTAKEN WITHOUT THE REQUIRED LISTED BUILDING AND PLANNING CONSENTS FROM THE LOCAL AUTHORITY AND ENGLISH HERITAGE.

DRAWINGS ARE BASED ON INFORMATION PROVIDED BY UCL.

DRAWINGS TO BE READ IN CONJUNCTION WITH:


- ARCHITECTURAL SCHEDULES AND SPECIFICATIONS.
- STRUCTURAL DRAWINGS AND SPECIFICATIONS.
- M&E DRAWINGS AND SPECIFICATIONS.
 ACOUSTIC REPORTS.
- ACOUSTIC REPORT
 FIRE STRATEGY.


1:100

WORKS AREAS NOT SURVEYED.

DEMOLITIONS INDICATED ARE DESIGN INTENT; SUBJECT TO SITE SURVEY AND VALIDATION. PRECISE LOCATION OF NEW PENETRATIONS THROUGH SLAB AND WALLS TO BE DEVELOPED AND CONFIRMED AT LATER DESIGN STAGES.

	CC		CORE	
1 LEVEL 1 FOR REFER		PLAN	NT	5
		PLANNIN	g ISSUE	Ξ
]	Α	APPLICATION FOR CONSENT	LISTED	06.12.2019
	-	PRELIMINARY - FOR	R COMMENT	22.11.2019
	Rev	Description	n	Date
	Job tit	overbury	Client	
	Unive Institi Phase	rsity College Lor ute of Education		
	Drawing Level Demo	-		
	Scale		Date	Drawn
	1:100	@ A1	Nov 19	СМ
	ARC	HITON LLP CHARTERED PLANNING C BUILDING CI REGENCY HO 17 WEST STI EPSOM KTIE	ARCHITECTS . DES ONSULTANTS . DEV DST MANAGEMENT DUSE TEL:C REET FAX:0 1 7RL Email:info@	IGN ELOPMENT 1372 745600 1372 745016 architon.com
2345m	Drawir	ng No	certifie	TON LLP
	3147-F	21-2102 A		ISO 9001 ISO 14001 creditation

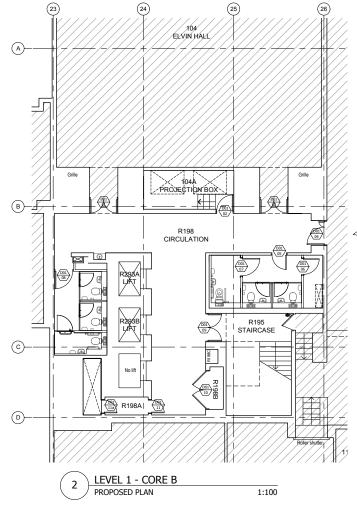

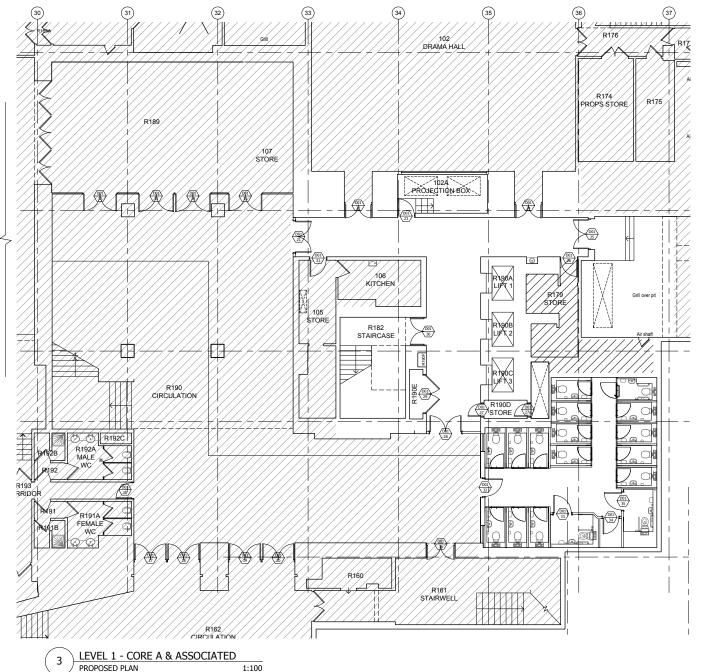



D1

NEW SECONDARY GLAZING



WINDOW TREATMENT GS-01 - OPAQUE WINDOW FILM -

AREA OUTSIDE SCOPE OF WORKS, EXCEPT FOR MAKING GOOD WHERE DISTURBED



NEW RISER ACCESS DOOR - LOCATION TO BE CONFIRMED TO SUIT LOCATION OF NEW AND EXISTING SERVICES



© Architon LLP 2014

This drawing is the property of Architon LLP and must not be divulged to anyone, copied or reproduced, or used for marketing, advertising or promotional purposes without the express written permission of Architon LLP.

All dimensions are to be checked on site and not scaled from this drawing. Contractors must verify all dimensions on site before setting out, commencing work or preparing shop drawings. Any discrepancies on this drawing with other contract documentation to be reported immediately for darification.


DRAWINGS ARE BASED ON INFORMATION PROVIDED BY UCL.

DRAWINGS TO BE READ IN CONJUNCTION WITH:


- ARCHITECTURAL SCHEDULES AND SPECIFICATIONS.
 STRUCTURAL DRAWINGS AND SPECIFICATIONS.
 M&E DRAWINGS AND SPECIFICATIONS.
 ACOUSTIC REPORTS.

- FIRE STRATEGY.

1:100

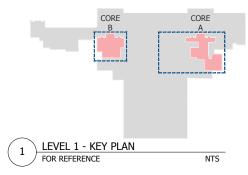

	PLA	NNING	g Issue	Ξ
A	APPLICA CONSEN	TION FOR	LISTED	06.12.2019
-	PRELIMI	Nary - Fof	R COMMENT	22.11.2019
Rev		Description	n	Date
	fove	rbury	Client	
Ins Pha	iversity Co titute of E ase 2 Bedford V	ducation		
Lev	wing title vel 1 n - As Pro	posed		
Sca	le		Date	Drawn
1:1	00 @ A1		Nov 19	СМ
AR	CHITO			
		CHARTERED PLANNING C BUILDING CO REGENCY HO 17 WEST STI EPSOM KT18	REET FAX:0	IGN /ELOPMENT /1372 745600 /1372 745016 architon.com
	wing No 7-P1-2103	8 A	certifie BS EN BS EN	ITON LLP ed to: ISO 9001 ISO 14001 creditation

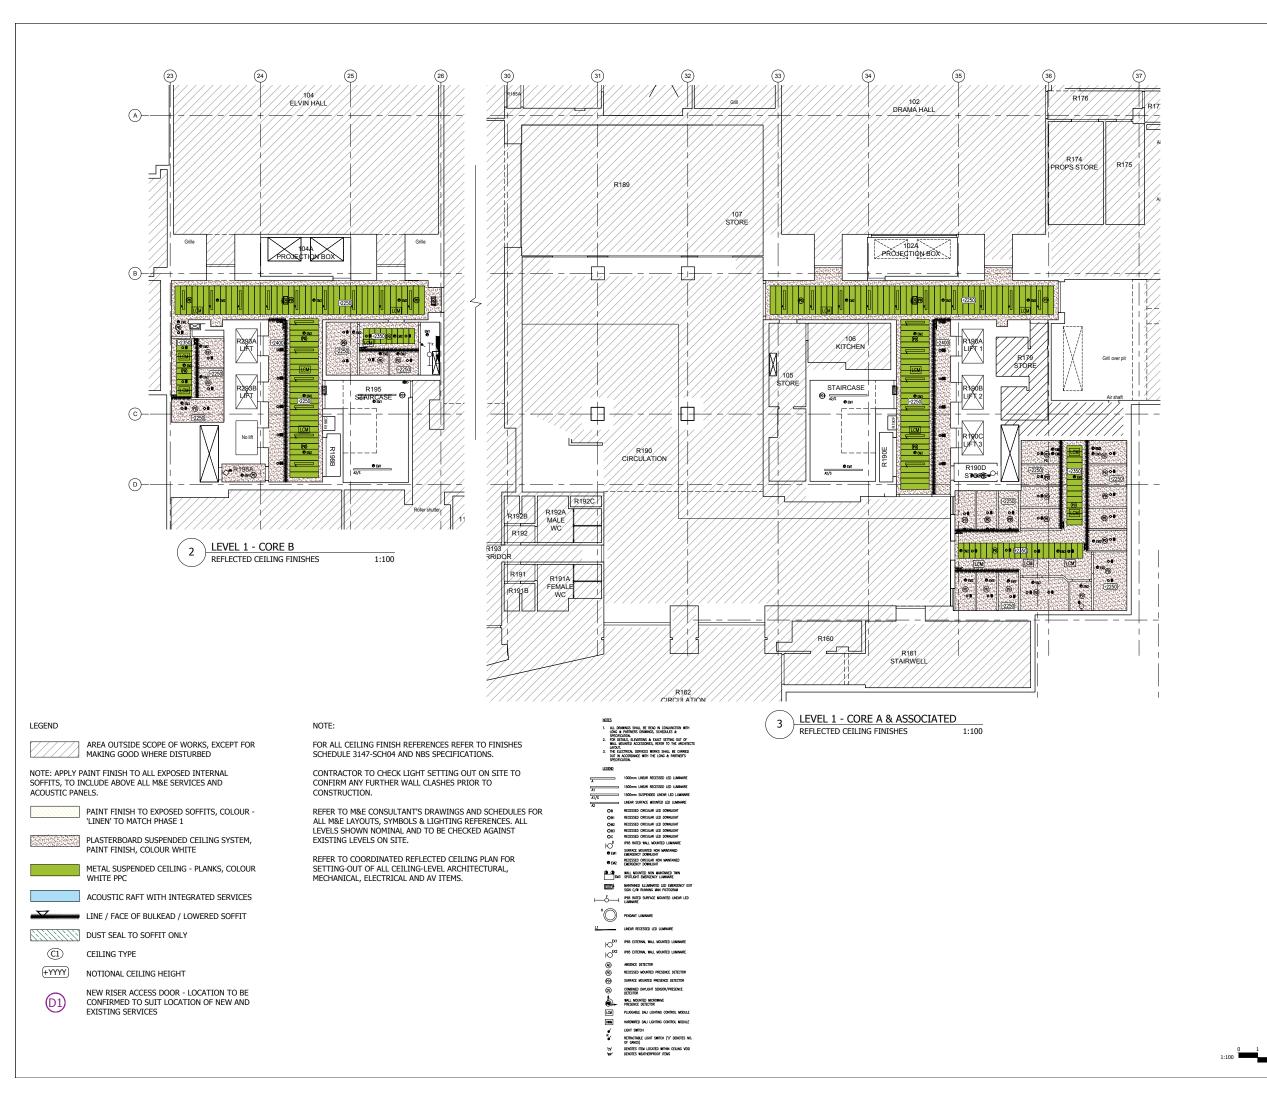




This drawing is the property of Architon LLP and must not be divulged to anyone, copied or reproduced, or used for marketing, advertising or promotional purposes without the express written permission of Architon LLP.

All dimensions are to be checked on site and not scaled from this drawing. Contractors must verify all dimensions on site before setting out, commencing work or preparing shop drawings. Any discrepancies on this drawing with other contract documentation to be reported immediately for darification.

DRAWINGS ARE BASED ON INFORMATION PROVIDED BY UCL.


DRAWINGS TO BE READ IN CONJUNCTION WITH:


- ARCHITECTURAL SCHEDULES AND SPECIFICATIONS.
- STRUCTURAL DRAWINGS AND SPECIFICATIONS.
- M&E DRAWINGS AND SPECIFICATIONS.ACOUSTIC REPORTS.
- FIRE STRATEGY.

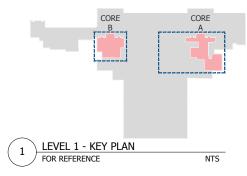



A	APPLICATION FOR CONSENT	LISTED	17.12.2019		
Rev	Descriptio		Date		
	Client				
Job tit	le				
Institi Phase	University College London Institute of Education Phase 2 20 Bedford Way, WC1H 0AL				
Level	Drawing title Level 1 Reflected Ceiling Finishes				
Scale		Date	Drawn		
1:100	@ A1	Dec 19	СМ		
ARC	HITON LLP				
	CHARTERED PLANNING C BUILDING C	ARCHITECTS DES ONSULTANTS DEV OST MANAGEMENT	IGN . /ELOPMENT .		
	REGENCY HO 17 WEST ST EPSOM KT18	REET FAX:0	11372 745600 11372 745016 architon.com		
Drawir	ng No	ARCHI	ITON LLP		
3147-F	21-2104 A	BS EN BS EN	ISO 9001 ISO 14001 creditation		

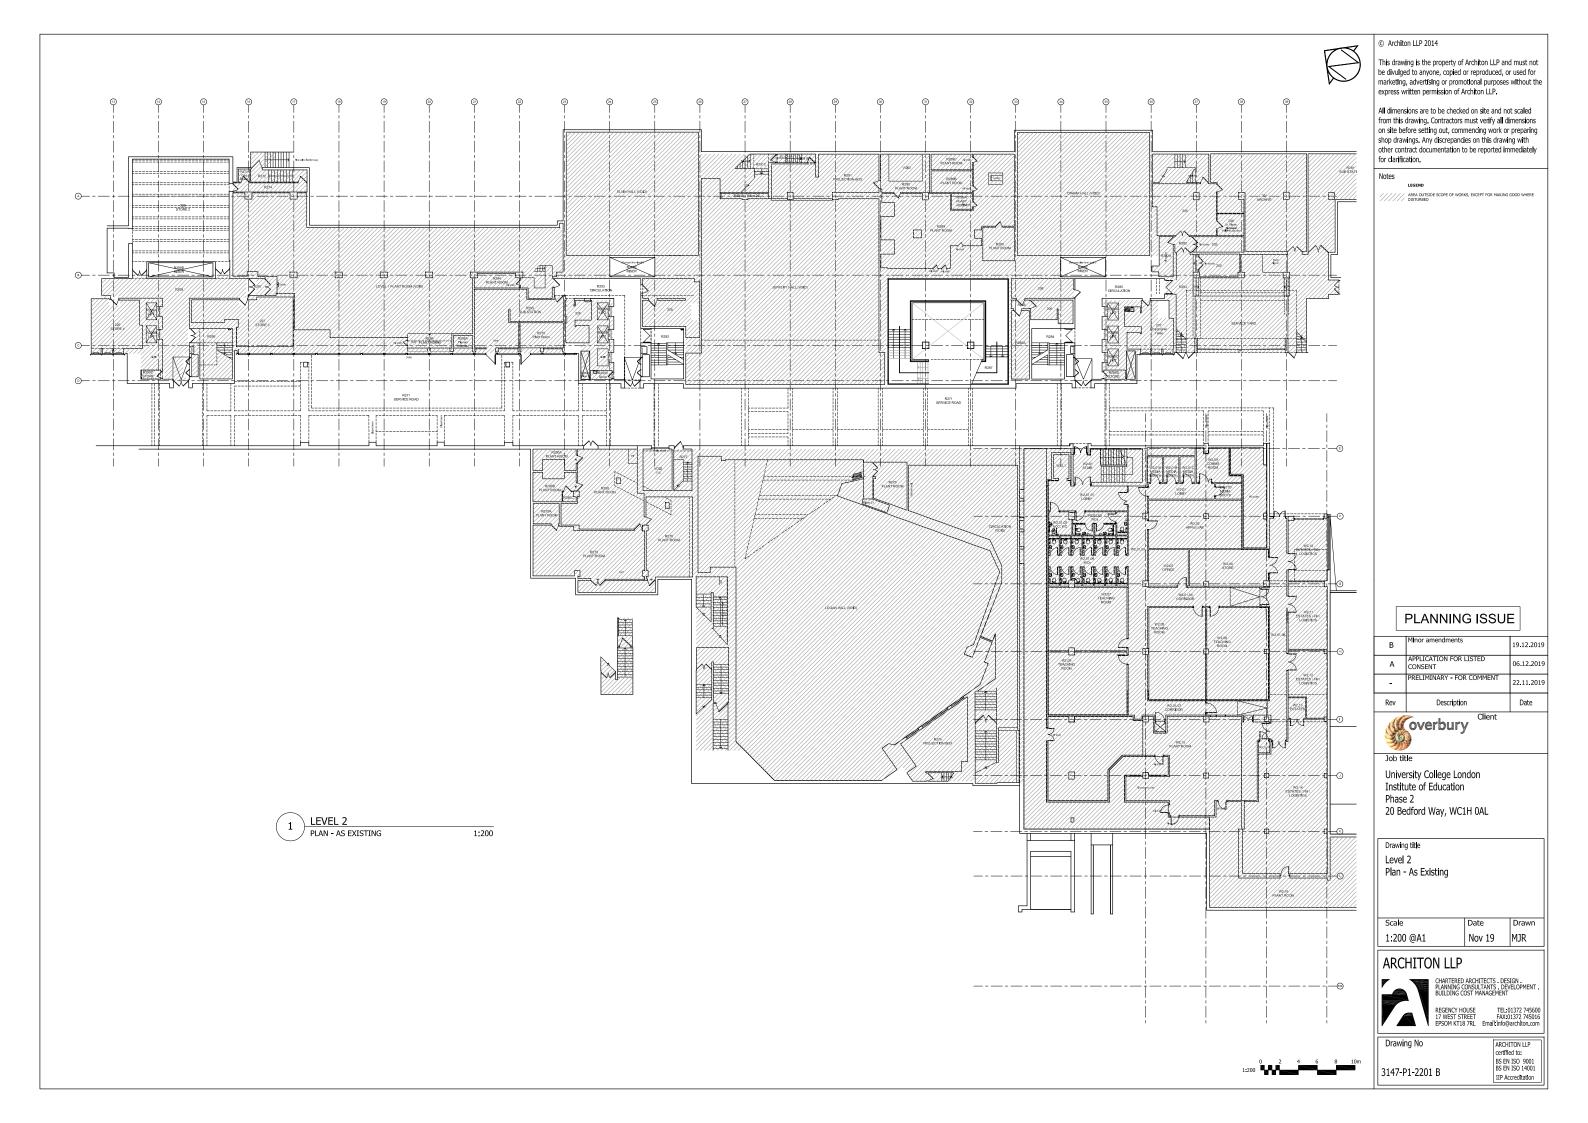

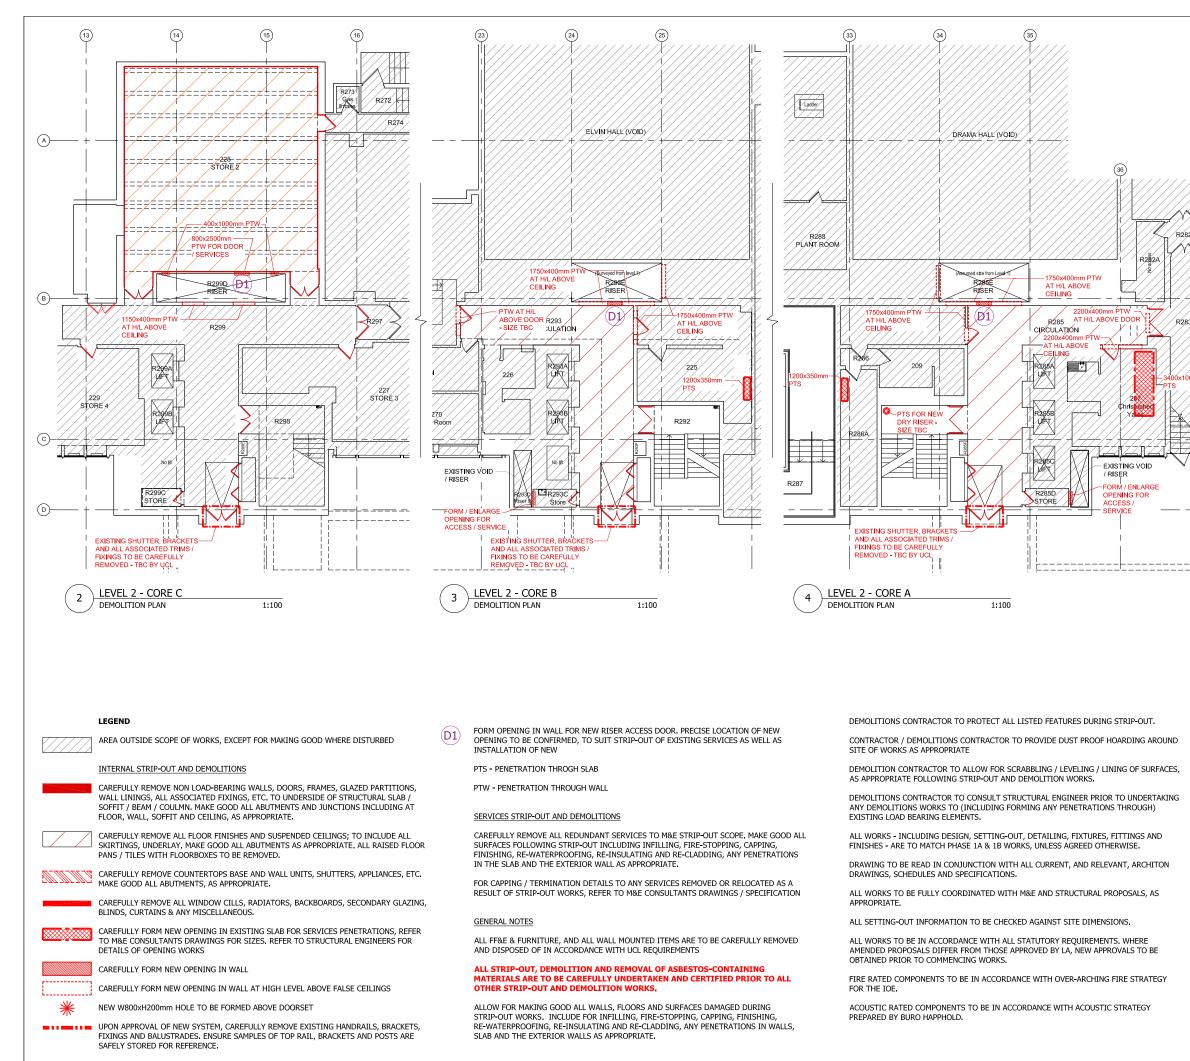



This drawing is the property of Architon LLP and must not be divulged to anyone, copied or reproduced, or used for marketing, advertising or promotional purposes without the express written permission of Architon LLP.

All dimensions are to be checked on site and not scaled from this drawing. Contractors must verify all dimensions on site before setting out, commencing work or preparing shop drawings. Any discrepancies on this drawing with other contract documentation to be reported immediately for darification.

ENSURE NO STRIP OUT, DEMOLITION OR BUILDING WORKS ARE UNDERTAKEN WITHOUT THE REQUIRED LISTED BUILDING AND PLANNING CONSENTS FROM THE LOCAL AUTHORITY AND ENGLISH HERITAGE.

DRAWINGS ARE BASED ON INFORMATION PROVIDED BY UCL.

DRAWINGS TO BE READ IN CONJUNCTION WITH:


- ARCHITECTURAL SCHEDULES AND SPECIFICATIONS.
- STRUCTURAL DRAWINGS AND SPECIFICATIONS.
- M&E DRAWINGS AND SPECIFICATIONS. ACOUSTIC REPORTS
- ACOUSTIC REPORT
 FIRE STRATEGY.

WORKS AREAS NOT SURVEYED.

DEMOLITIONS INDICATED ARE DESIGN INTENT; SUBJECT TO SITE SURVEY AND VALIDATION. PRECISE LOCATION OF NEW PENETRATIONS THROUGH SLAB AND WALLS TO BE DEVELOPED AND CONFIRMED AT LATER DESIGN STAGES.

CORE		DRE		C	ORE	
1 LEVEL 2 FOR REFER		<u>PLAN</u>			NT	'S
		PLAI	NNIN	G ISS	SUE	Ξ
	В	MINOR	AMENDMEN	т		19.12.2019
	A	APPLICA CONSEN	TION FOR	LISTED		06.12.2019
	-	PRELIMI	NARY - FOF	r comme	NT	22.11.2019
	Rev		Description	n		Date
	Job ti)	rbury	Clier	nt	
	Unive Instit Phase	ersity Co ute of E e 2	ollege Lor Education Vay, WC1			
	Drawin Level Demo		lan			
	Scale			Date		Drawn
	1:100) @ A1		Nov 19)	СМ
	ARC	HITO	N LLP	ARCHITECT	S . DES	IGN .
			CHARTERED PLANNING C BUILDING CO REGENCY HO 17 WEST STI EPSOM KT18	DUSE	TEL:0	1372 745600
			EPSUM KI 18	o∕KL EMa		architon com
2 3 4 5m	Drawii 3147-F	ng No P1-2202	B		certifie BS EN BS EN	ITON LLP ed to: ISO 9001 ISO 14001 creditation
					L	



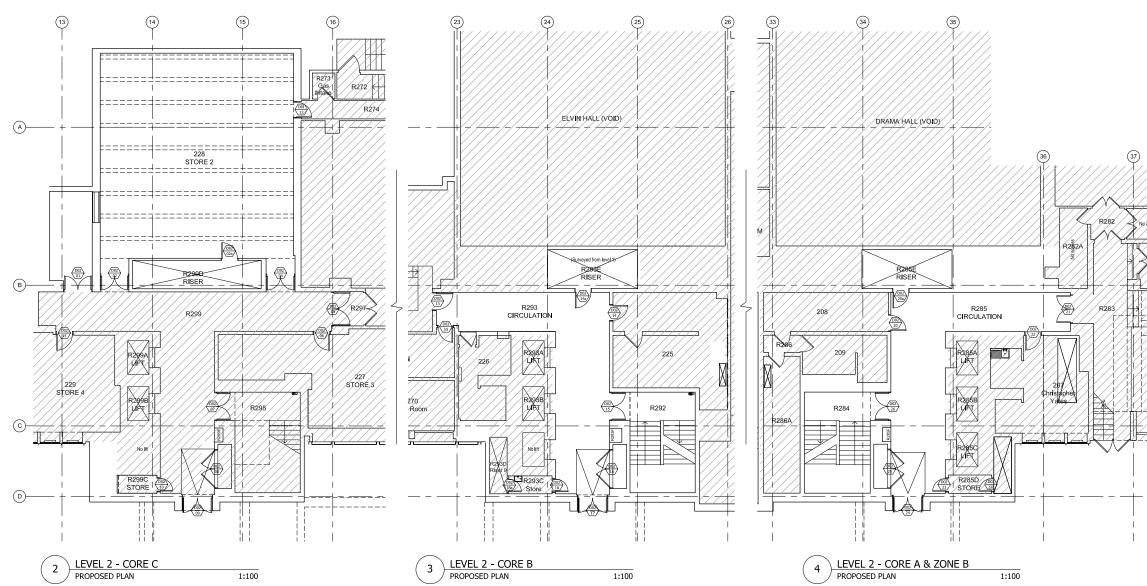

NEW SECONDARY GLAZING

NEW WINDOW TREATMENT BLD-01 -GLARE BLINDS (MANUAL)

WINDOW TREATMENT GS-01 - OPAQUE WINDOW FILM -

AREA OUTSIDE SCOPE OF WORKS, EXCEPT FOR MAKING GOOD WHERE DISTURBED

NEW DOORSET

NEW RISER ACCESS DOOR - LOCATION TO BE (D1) CONFIRMED TO SUIT LOCATION OF NEW AND EXISTING SERVICES



© Architon LLP 2014

This drawing is the property of Architon LLP and must not be divulged to anyone, copied or reproduced, or used for marketing, advertising or promotional purposes without the express written permission of Architon LLP.

All dimensions are to be checked on site and not scaled from this drawing. Contractors must verify all dimensions on site before setting out, commencing work or preparing shop drawings. Any discrepancies on this drawing with other contract documentation to be reported immediately for darification.


DRAWINGS ARE BASED ON INFORMATION PROVIDED BY UCL.

DRAWINGS TO BE READ IN CONJUNCTION WITH:


- ARCHITECTURAL SCHEDULES AND SPECIFICATIONS.
 STRUCTURAL DRAWINGS AND SPECIFICATIONS.
 M&E DRAWINGS AND SPECIFICATIONS.
 ACOUSTIC REPORTS.


- FIRE STRATEGY.

WORKS AREAS NOT SURVEYED.

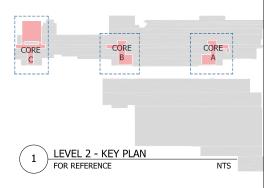

	PLANNIN	g iss	SUE	=	
С	RISER DOORS SHO	WN		19.12.2019	
В	MINOR AMENDMEN COMMENTS	TS TO SUI	т	18.12.2019	
A	APPLICATION FOR CONSENT	LISTED		06.12.2019	
-	PRELIMINARY - FOF	R COMMEN	т	22.11.2019	
Rev	Description	n		Date	
	overbury	Clien	t		
Job ti	tle				
Instit Phase	ersity College Lor ute of Education e 2 edford Way, WC1				
Level	Drawing title Level 2 Proposed Plan				
Scale		Date		Drawn	
1:100) @ A1	Nov 19		СМ	
ARC	HITON LLP				
	CHARTERED PLANNING C BUILDING C	ARCHITECTS ONSULTANT OST MANAGE	5 DES 5 DEV MENT	IGN ELOPMENT	
	REGENCY HO 17 WEST STI EPSOM KT18	REET	TEL:0 FAX:0 info@	1372 745600 1372 745016 architon.com	
Drawi	ng No		ARCHI	TON LLP	
3147-1	P1-2203 C		BS EN BS EN	ISO 9001 ISO 14001 creditation	

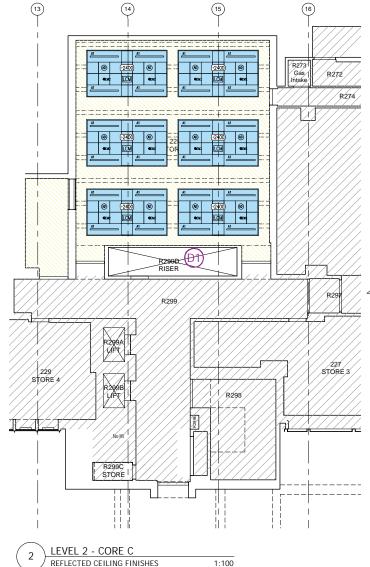

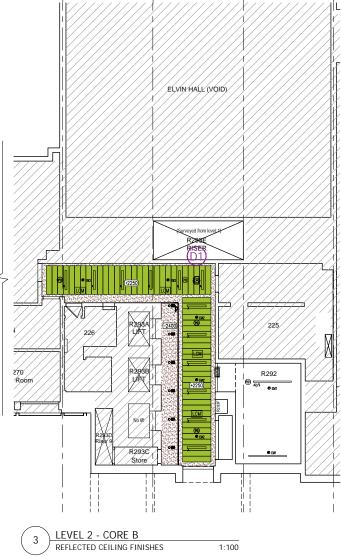


(24)

(23)

(25)

(26)

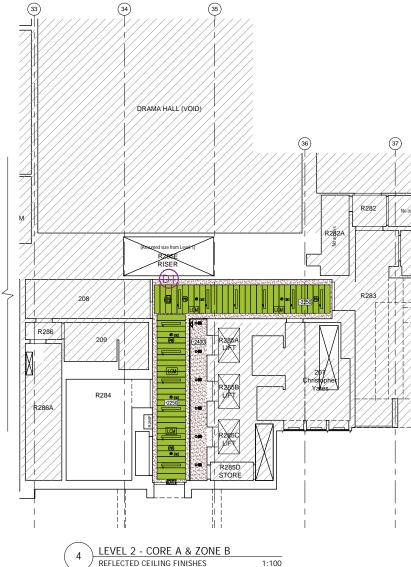

LEGEND

 ∇

AREA OUTSIDE SCOPE OF WORKS, EXCEPT FOR MAKING GOOD WHERE DISTURBED

NOTE: APPLY PAINT FINISH TO ALL EXPOSED INTERNAL SOFFITS, TO INCLUDE ABOVE ALL M&E SERVICES AND ACOUSTIC PANELS.

> PAINT FINISH TO EXPOSED SOFFITS, COLOUR -'LINEN' TO MATCH PHASE 1

PLASTERBOARD SUSPENDED CEILING SYSTEM, PAINT FINISH, COLOUR WHITE

> METAL SUSPENDED CEILING - PLANKS, COLOUR WHITE PPC

ACOUSTIC RAFT WITH INTEGRATED SERVICES LINE / FACE OF BULKEAD / LOWERED SOFFIT

DUST SEAL TO SOFFIT ONLY

(C1) CEILING TYPE

+YYYY) NOTIONAL CEILING HEIGHT

NEW RISER ACCESS DOOR - LOCATION TO BE (D1)CONFIRMED TO SUIT LOCATION OF NEW AND EXISTING SERVICES

NOTE:

FOR ALL CEILING FINISH REFERENCES REFER TO FINISHES SCHEDULE 3147-SCH04 AND NBS SPECIFICATIONS.

CONTRACTOR TO CHECK LIGHT SETTING OUT ON SITE TO CONFIRM ANY FURTHER WALL CLASHES PRIOR TO CONSTRUCTION.

REFER TO M&E CONSULTANT'S DRAWINGS AND SCHEDULES FOR ALL M&E LAYOUTS, SYMBOLS & LIGHTING REFERENCES. ALL LEVELS SHOWN NOMINAL AND TO BE CHECKED AGAINST EXISTING LEVELS ON SITE.

REFER TO COORDINATED REFLECTED CEILING PLAN FOR SETTING-OUT OF ALL CEILING-LEVEL ARCHITECTURAL, MECHANICAL, ELECTRICAL AND AV ITEMS.

NO	
1.	ALL DRAWINGS SHALL BE READ IN CONJUNCTION WITH LONG & PARTNERS DRAWINGS, SCHEDULES & SPECIFICATION.
2.	FOR DETAILS, ELEVATIONS & EVACT SETTING OUT OF WALL MOUNTED ACCESSORIES, REFER TO THE ARCHITECTS LAYOUT.
3.	THE ELECTRICAL SERVICES WORKS SHALL BE CARRED OUT IN ACCORDANCE WITH THE LONG & PARTNER'S SPECIFICATION.


 EM2
 EM2
 EM2
 EM2
 CIRCULAR NON MAINTAINED
 EM2
 EM2
 EM2
 CIRCULAR NON MAINTAINED
 EM2
 EM2
 CIRCULAR NON MAINTAINED GE GE WALL MOUNTED NON MAINTAINED TWIN EM3 SPOTUGHT EMERGENCY LUMINAIRE

EXIT MANTAINED ILLUMINATED LED EMERCENCY EXI SIGN C/W RUNNING MAN PICTOGRAM IPRS RATED SURFACE MOUNTED LINEAR LED

 * Pendant luninaire

LI LINEAR RECESSED LED LUWINARE

- $\overset{\text{dx1}}{\mapsto}$ (res external wall nounted luminare $\overset{\text{dx2}}{\mapsto}$ (res external wall nounted luminare
- 8 8
- ABSENCE DETECTOR RECESSED WOUNTED PRESENCE DETECTOR SURFACE WOUNTED PRESENCE DETECTOR
- COMBINED DAYLIGHT SENSOR/PRESENCE DETECTOR
- LCM
- PLUGGABLE DALI LIGHTING CONTROL MODU

HANN HARDWRED DALI LIGHTING CONTROL NODULE ¢,

RETRACTABLE LIGHT SMITCH ("X" DENOTES NO. OF GANGS)

'CY' DENOTES ITEM LOCATED WITHIN CEUING VOID 'MP' DENOTES MEATHERPROOF ITEMS



© Architon LLP 2014


This drawing is the property of Architon LLP and must not be divulged to anyone, copied or reproduced, or used for marketing, advertising or promotional purposes without the express written permission of Architon LLP.

All dimensions are to be checked on site and not scaled from this drawing. Contractors must verify all dimensions on site before setting out, commencing work or preparing shop drawings. Any discrepancies on this drawing with other contract documentation to be reported immediately for clarification

DRAWINGS ARE BASED ON INFORMATION PROVIDED BY UCL.


DRAWINGS TO BE READ IN CONJUNCTION WITH:


- ARCHITECTURAL SCHEDULES AND SPECIFICATIONS. STRUCTURAL DRAWINGS AND SPECIFICATIONS.
- M&E DRAWINGS AND SPECIFICATIONS. ACOUSTIC REPORTS.
- FIRE STRATEGY.

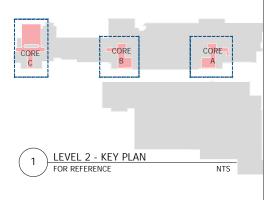



В	MINOR AMENDMEN COMMENTS	TS TO SUIT	18.12.2019		
А	APPLICATION FOR I	LISTED	17.12.2019		
Rev	Description	n	Date		
3	Client				
Job ti	tle				
Instit Phase	ersity College Lor ute of Education e 2 edford Way, WC1				
Drawin	g title				
Level	-				
Refle	cted Ceiling Finis	hes			
Scale		Date	Drawn		
1:100) @ A1	Dec 19	СМ		
ARC	HITON LLP				
	CHARTERED ARCHITECTS . DESIGN . PLANNING CONSULTANTS . DEVELOPMENT . BUILDING COST MANAGEMENT				
	REGENCY HC 17 WEST STI EPSOM KT18	REET FAX:0	01372 745600 11372 745016 architon.com		
Drawi	ng No		ITON LLP		
3147-F	Р1-2203 В	BS EN	ed to: ISO 9001 ISO 14001 creditation		

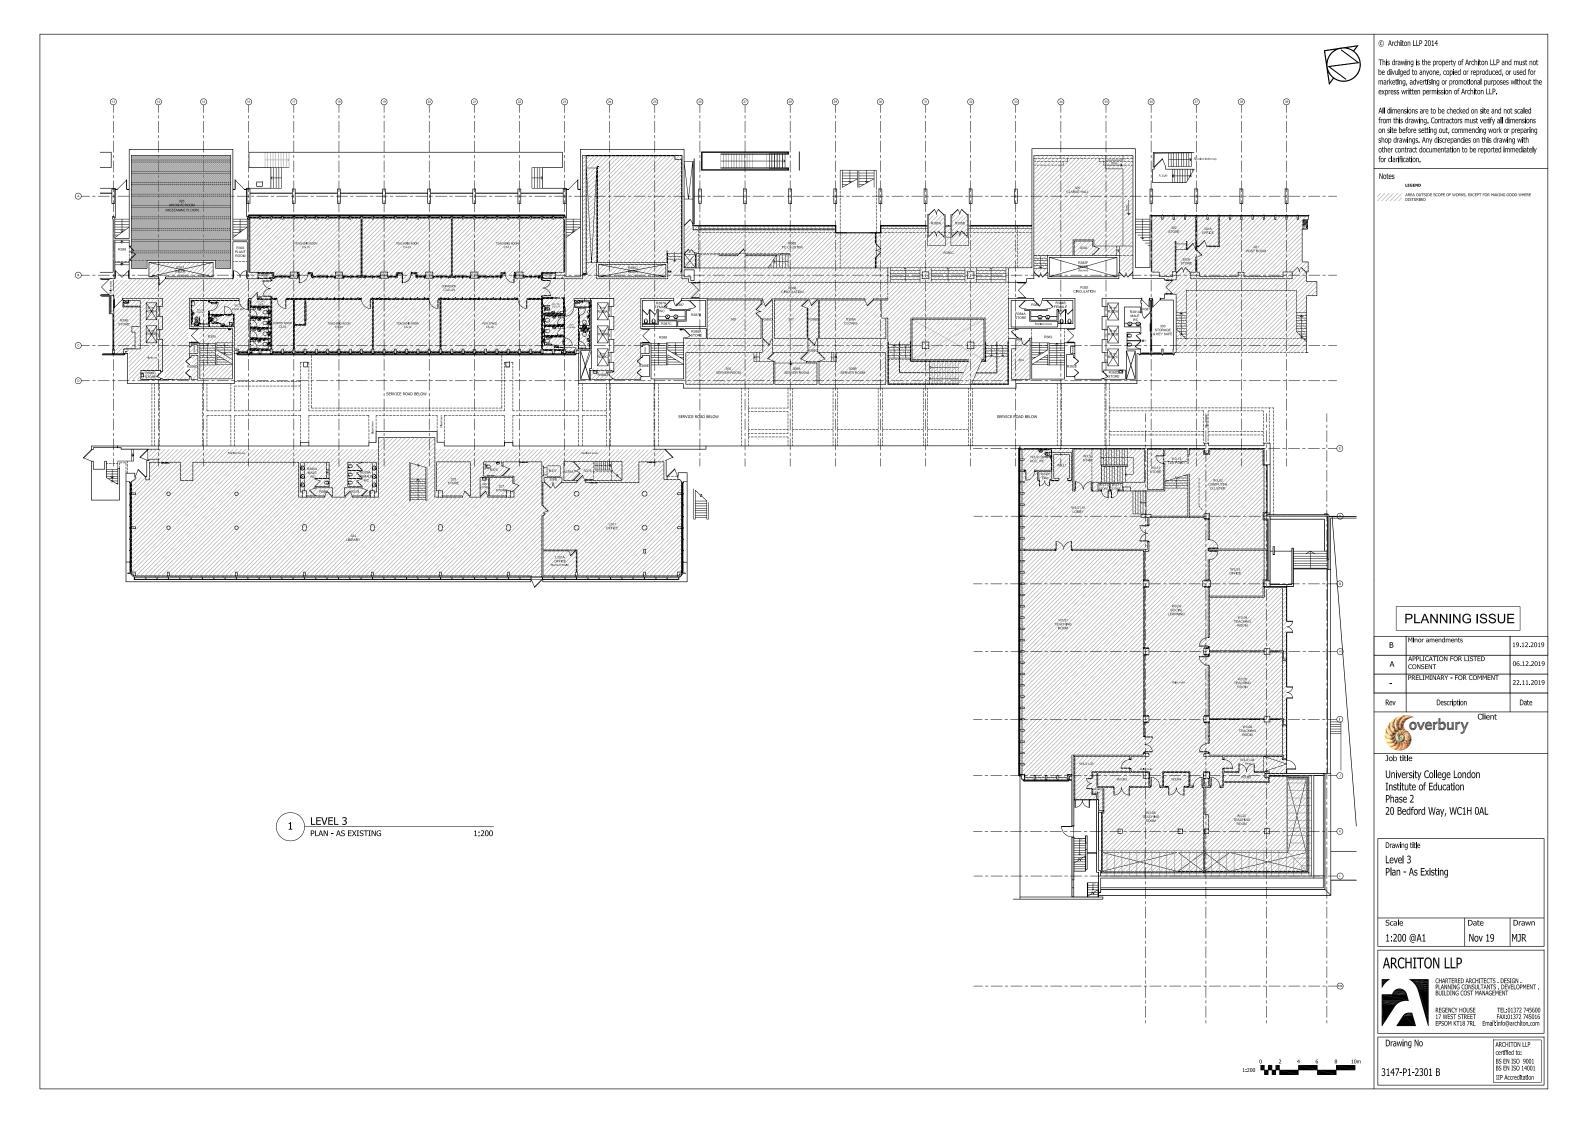

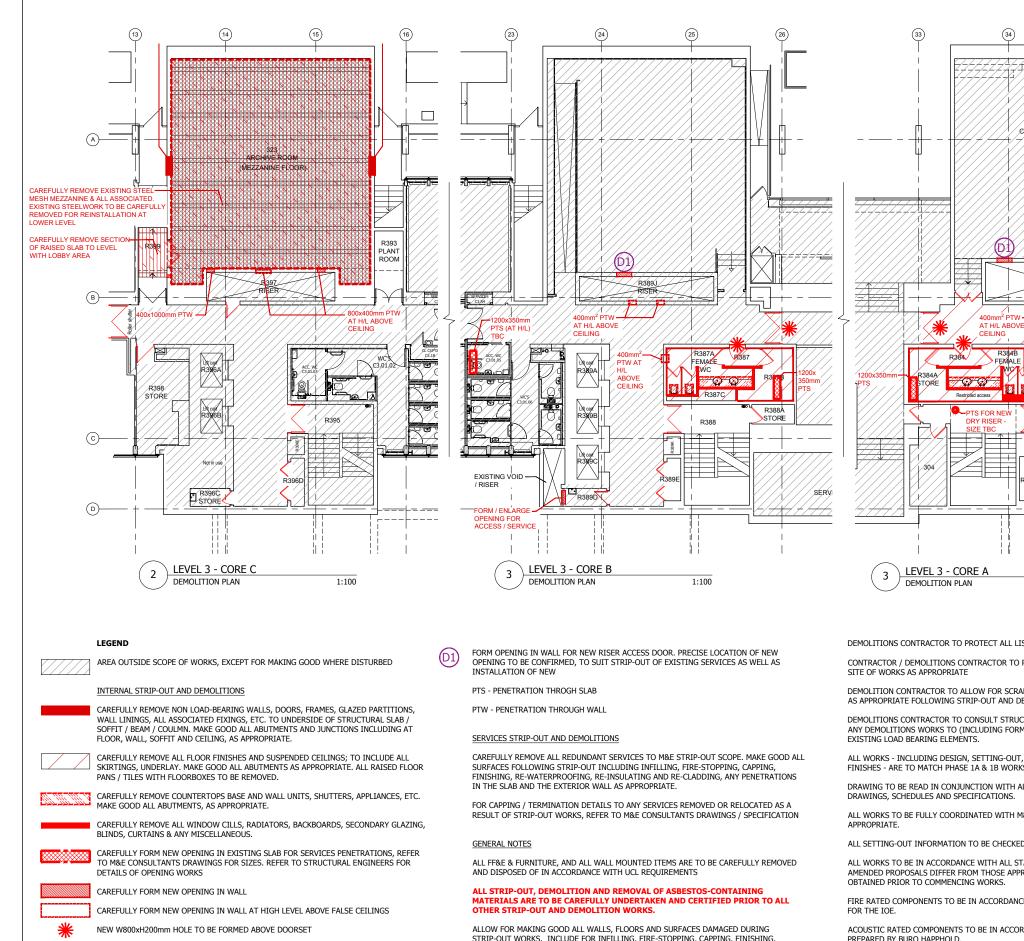

RE-WATERPROOFING, RE-INSULATING AND RE-CLADDING, ANY PENETRATIONS IN WALLS,

SLAB AND THE EXTERIOR WALLS AS APPROPRIATE.

UPON APPROVAL OF NEW SYSTEM, CAREFULLY REMOVE EXISTING HANDRAILS, BRACKETS, FIXINGS AND BALUSTRADES. ENSURE SAMPLES OF TOP RAIL, BRACKETS AND POSTS ARE SAFELY STORED FOR REFERENCE.

DEMOLITIONS CONTRACTOR TO PROTECT ALL LISTED FEATURES DURING STRIP-OUT.

CONTRACTOR / DEMOLITIONS CONTRACTOR TO PROVIDE DUST PROOF HOARDING AROUND

(34)

ſбł

R384É

-+---

CLARKE HAL

/305A/

R382F

CIRCULATION

(35)

Ramp

DEMOLITION CONTRACTOR TO ALLOW FOR SCRABBLING / LEVELING / LINING OF SURFACES, AS APPROPRIATE FOLLOWING STRIP-OUT AND DEMOLITION WORKS.

DEMOLITIONS CONTRACTOR TO CONSULT STRUCTURAL ENGINEER PRIOR TO UNDERTAKING ANY DEMOLITIONS WORKS TO (INCLUDING FORMING ANY PENETRATIONS THROUGH)

ALL WORKS - INCLUDING DESIGN, SETTING-OUT, DETAILING, FIXTURES, FITTINGS AND FINISHES - ARE TO MATCH PHASE 1A & 1B WORKS, UNLESS AGREED OTHERWISE.

DRAWING TO BE READ IN CONJUNCTION WITH ALL CURRENT, AND RELEVANT, ARCHITON DRAWINGS, SCHEDULES AND SPECIFICATIONS.

ALL WORKS TO BE FULLY COORDINATED WITH M&E AND STRUCTURAL PROPOSALS, AS

ALL SETTING-OUT INFORMATION TO BE CHECKED AGAINST SITE DIMENSIONS.

ALL WORKS TO BE IN ACCORDANCE WITH ALL STATUTORY REQUIREMENTS. WHERE AMENDED PROPOSALS DIFFER FROM THOSE APPROVED BY LA, NEW APPROVALS TO BE OBTAINED PRIOR TO COMMENCING WORKS.

FIRE RATED COMPONENTS TO BE IN ACCORDANCE WITH OVER-ARCHING FIRE STRATEGY

ACOUSTIC RATED COMPONENTS TO BE IN ACCORDANCE WITH ACOUSTIC STRATEGY PREPARED BY BURO HAPPHOLD.



© Architon LLP 2014

This drawing is the property of Architon LLP and must not be divulged to anyone, copied or reproduced, or used for marketing, advertising or promotional purposes without the express written permission of Architon LLP.

All dimensions are to be checked on site and not scaled from this drawing. Contractors must verify all dimensions on site before setting out, commencing work or preparing shop drawings. Any discrepancies on this drawing with other contract documentation to be reported immediately for darification

ENSURE NO STRIP OUT, DEMOLITION OR BUILDING WORKS ARE UNDERTAKEN WITHOUT THE REQUIRED LISTED BUILDING AND PLANNING CONSENTS FROM THE LOCAL UTHORITY AND ENGLISH HERITAGE

DRAWINGS ARE BASED ON INFORMATION PROVIDED BY UCL.


DRAWINGS TO BE READ IN CONJUNCTION WITH:

- ARCHITECTURAL SCHEDULES AND SPECIFICATIONS.
- STRUCTURAL DRAWINGS AND SPECIFICATIONS.
- M&E DRAWINGS AND SPECIFICATIONS. ACOUSTIC REPORTS.
- FIRE STRATEGY

WORKS AREAS NOT SURVEYED.

DEMOLITIONS INDICATED ARE DESIGN INTENT; SUBJECT TO SITE SURVEY AND VALIDATION. PRECISE LOCATION OF NEW PENETRATIONS THROUGH SLAB AND WALLS TO BE DEVELOPED AND CONFIRMED AT LATER DESIGN STAGES.

	G	DRE B	CORE	
1 LEVEL 3 FOR REFER		PLAN	NT	'S
		PLANNIN	G ISSU	Ξ
	Α	APPLICATION FOR I CONSENT	LISTED	06.12.2019
	-	PRELIMINARY - FOF	R COMMENT	22.11.2019
	Rev	Description		Date
	- See	overbury	Client	
	Instit Phase	rsity College Lor ute of Education		
	Drawin Level Demo			
	Scale		Date	Drawn
) @ A1	Nov 19	CM
	ARC	HITON LLP CHARTERED PLANNING C BUILDING CC REGENCY HC 17 WEST STI EPSOM KT18	ARCHITECTS.DES ONSULTANTS.DEV DST MANAGEMENT DUSE TEL:(RET FAX:(7RL Email:info@	DIGN /ELOPMENT 01372 745600 01372 745016 Jarchiton.com
2 3 4 5m	Drawii 3147-F	ng No P1-2302 A	certifi BS EN BS EN	ITON LLP ed to: ISO 9001 ISO 14001 ccreditation

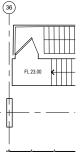



1:100

P3814

Ø#G


SY.

Ditt cart R382E

Dift cart R3820

R382D

STORE

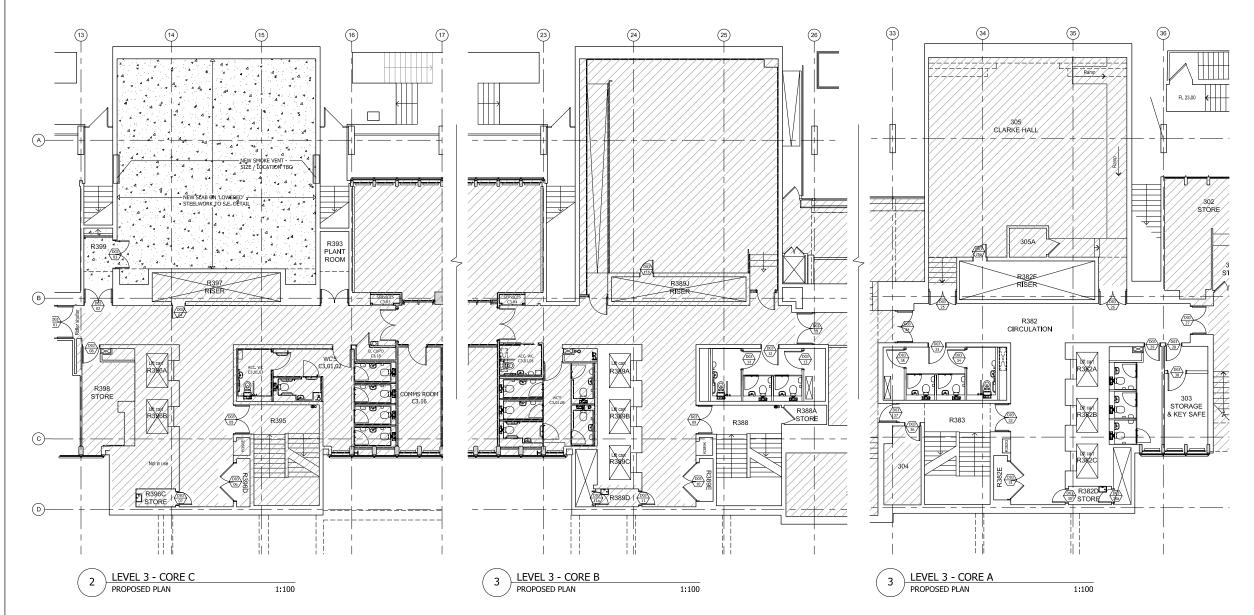

AREA OUTSIDE SCOPE OF WORKS, EXCEPT FOR MAKING GOOD WHERE DISTURBED

NEW SECONDARY GLAZING

NEW WINDOW TREATMENT BLD-01 -GLARE BLINDS (MANUAL)

WINDOW TREATMENT GS-01 - OPAQUE WINDOW FILM -

NEW DOORSET

NEW RISER ACCESS DOOR - LOCATION TO BE (D1) CONFIRMED TO SUIT LOCATION OF NEW AND EXISTING SERVICES



© Architon LLP 2014


This drawing is the property of Architon LLP and must not be divulged to anyone, copied or reproduced, or used for marketing, advertising or promotional purposes without the express written permission of Architon LLP.

All dimensions are to be checked on site and not scaled from this drawing. Contractors must verify all dimensions on site before setting out, commencing work or preparing shop drawings. Any discrepancies on this drawing with other contract documentation to be reported immediately for clarification.


DRAWINGS ARE BASED ON INFORMATION PROVIDED BY UCL.

- DRAWINGS TO BE READ IN CONJUNCTION WITH:
- ARCHITECTURAL SCHEDULES AND SPECIFICATIONS.
 STRUCTURAL DRAWINGS AND SPECIFICATIONS.
 M&E DRAWINGS AND SPECIFICATIONS.
- ACOUSTIC REPORTS.
- FIRE STRATEGY.

1:100

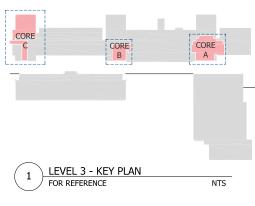

PLANNING ISSUE					
С	RISER D	oors sho'	WN		19.12.2019
В	MINOR A	AMENDMEN NTS	TS TO SU	IT	18.12.2019
А	APPLICA CONSEN	TION FOR	LISTED		06.12.2019
-	PRELIMI	NARY - FOF	R COMMEN	ΝT	22.11.2019
Rev		Description			Date
-	ove	rbury	Clier	ıt	
	title				
Inst Pha	versity Co titute of E Ise 2 Bedford V	ducation			
Lev	ving title el 3 posed Pla	n			
Sca	e		Date		Drawn
1:1	00 @ A1		Nov 19)	СМ
AR	CHITO				
	CHARTERED ARCHITECTS . DESIGN . PLANNING CONSULTANTS . DEVELOPMENT . BUILDING COST MANAGEMENT				
		REGENCY HO 17 WEST STI EPSOM KT18	DUSE REET 7RL Emai	TEL 0 FAX 0 I info@	1372 745600 1372 745016 architon.com
Drav	wing No			ARCHI certific	ITON LLP ed to:
3147	'-P1-2303	С		BS EN BS EN	ISO 9001 ISO 14001 creditation

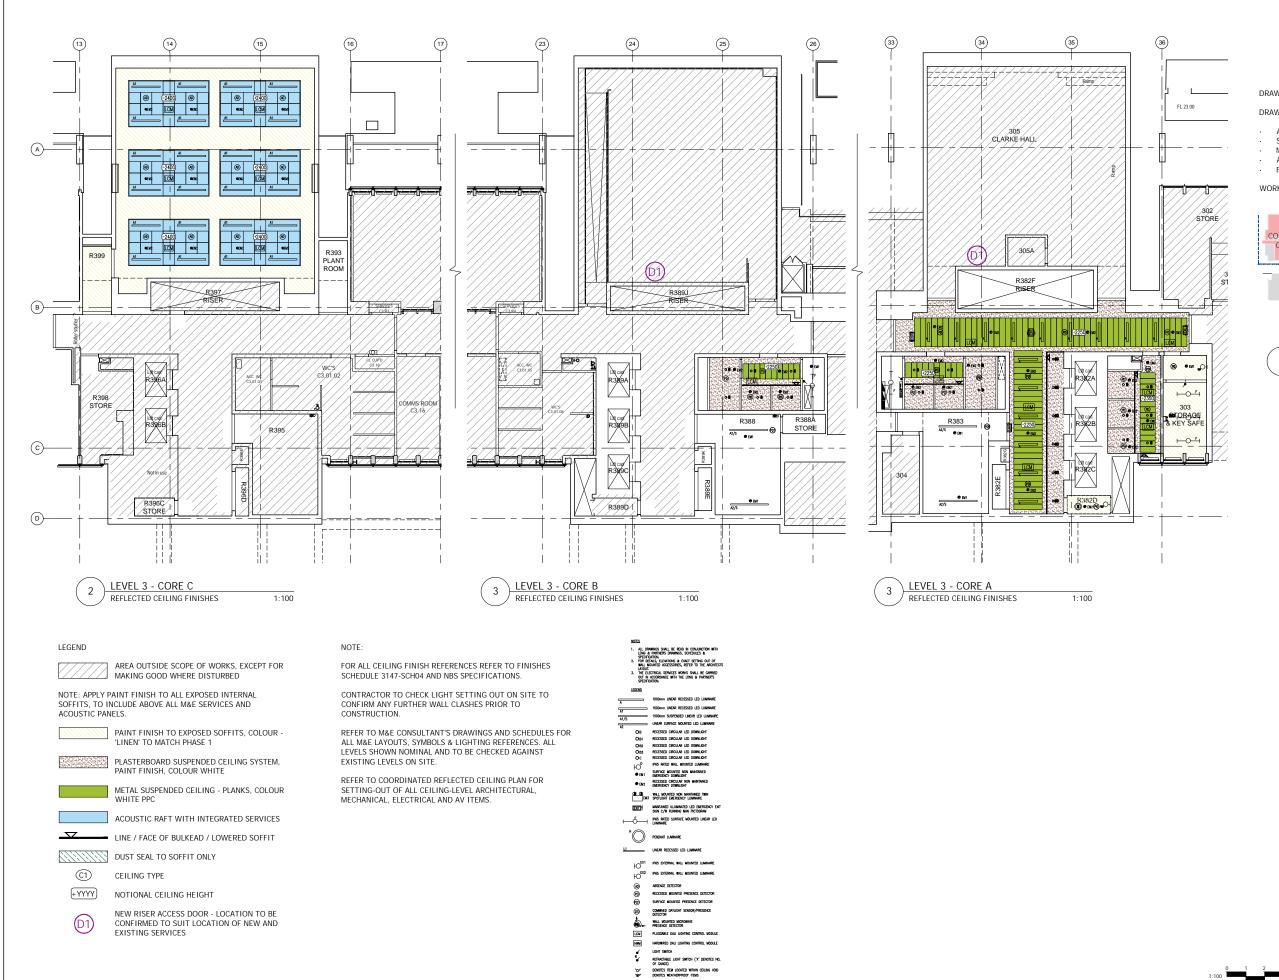




This drawing is the property of Architon LLP and must not be divulged to anyone, copied or reproduced, or used for marketing, advertising or promotional purposes without the express written permission of Architon LLP.


All dimensions are to be checked on site and not scaled from this drawing. Contractors must verify all dimensions on site before setting out, commencing work or preparing shop drawings. Any discrepancies on this drawing with other contract documentation to be reported immediately for clarification.


DRAWINGS ARE BASED ON INFORMATION PROVIDED BY UCL.

- DRAWINGS TO BE READ IN CONJUNCTION WITH:
- ARCHITECTURAL SCHEDULES AND SPECIFICATIONS.
- STRUCTURAL DRAWINGS AND SPECIFICATIONS. M&E DRAWINGS AND SPECIFICATIONS.
- ACOUSTIC REPORTS.
- FIRE STRATEGY.

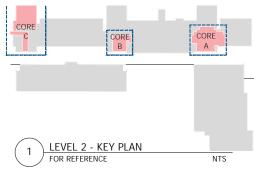

		PLANNIN	G ISSUI	Ξ
В		MINOR AMENDMEN COMMENTS	TS TO SUIT	18.12.2019
Α		APPLICATION FOR CONSENT	LISTED	17.12.2019
Rev		Description		Date
S.		overbury	Client	
Job				
		rsity College Lor ute of Education	ndon	
Pha				
		dford Way, WC1	LH 0AL	
Drav	ving	g title		
Lev		-		
Pro	ро	sed Ceiling Finis	hes	
Sca			Date	Drawn
1:1	00	@ A1	Dec 19	СМ
AR	С	HITON LLP		
CHARTERED ARCHITECTS. DESIGN PLANNING CONSULTANTS. DEVELOPMENT BUILDING COST MANAGEMENT				
	/	REGENCY HO 17 WEST STI EPSOM KT18	REET FAX:0	01372 745600 01372 745016 varchiton.com
Dra	wir	ng No		ITON LLP
3147	7-F	91-2204 B	BS EN	ed to: ISO 9001 ISO 14001 ccreditation

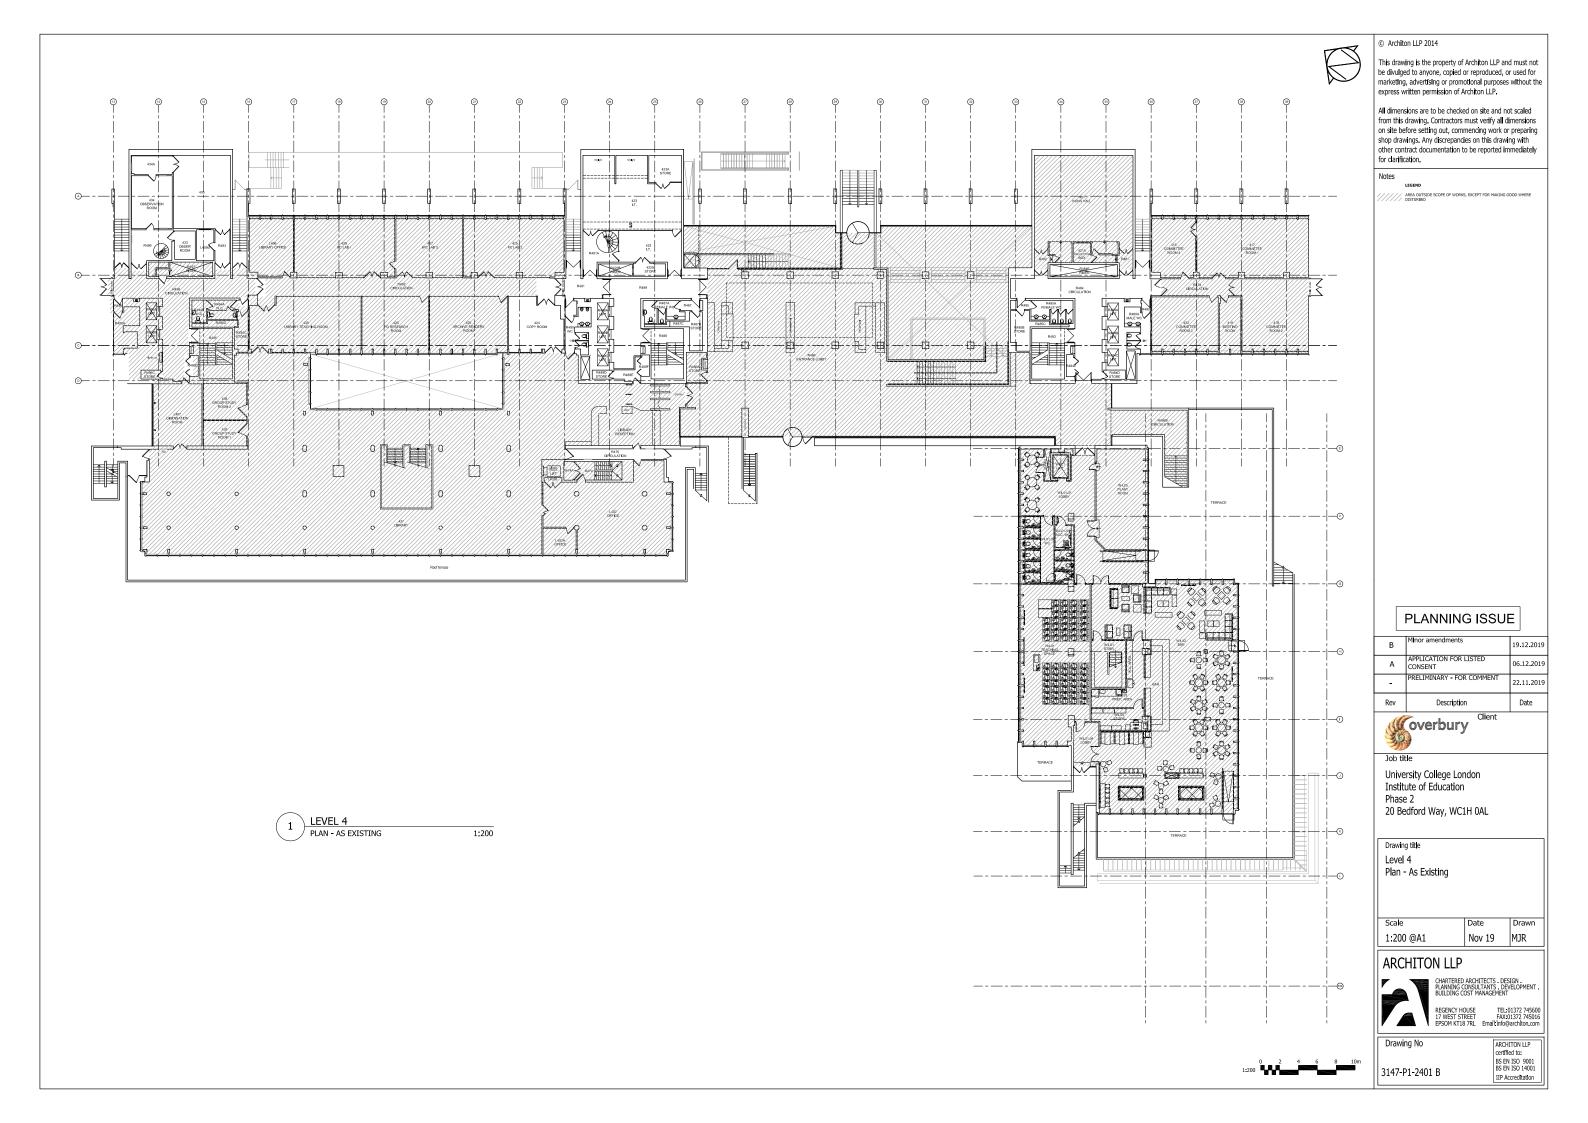

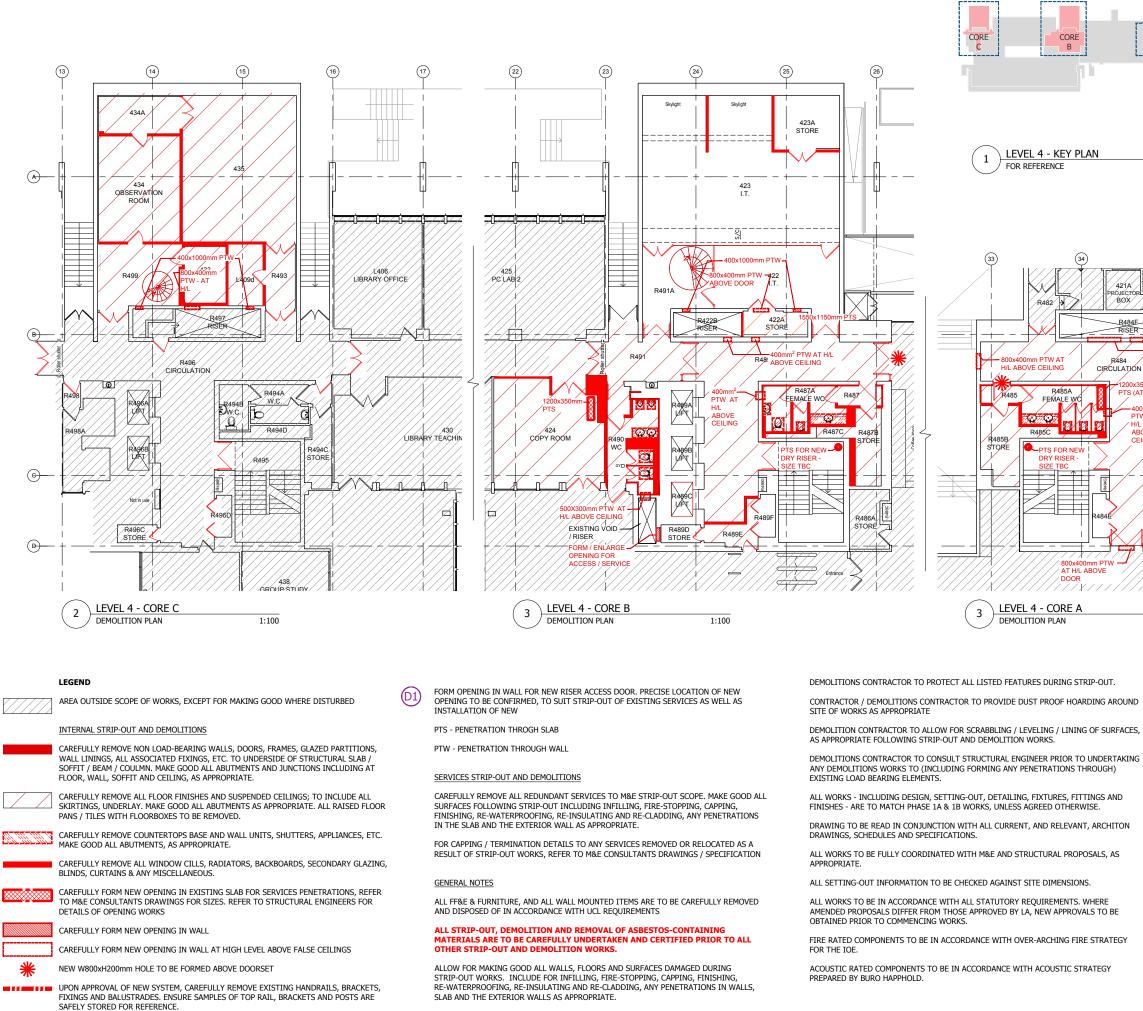



NTS



© Architon LLP 2014

This drawing is the property of Architon LLP and must not be divulged to anyone, copied or reproduced, or used for marketing, advertising or promotional purposes without the express written permission of Architon LLP.

All dimensions are to be checked on site and not scaled from this drawing. Contractors must verify all dimensions on site before setting out, commencing work or preparing shop drawings. Any discrepancies on this drawing with other contract documentation to be reported immediately for darification.

ENSURE NO STRIP OUT, DEMOLITION OR **BUILDING WORKS ARE UNDERTAKEN** WITHOUT THE REOUTRED LISTED **BUILDING AND PLANNING CONSENTS** FROM THE LOCAL AUTHORITY AND ENGLISH HERITAGE.

DRAWINGS ARE BASED ON INFORMATION PROVIDED BY UCL.

DRAWINGS TO BE READ IN CONJUNCTION WITH:

- ARCHITECTURAL SCHEDULES AND SPECIFICATIONS.
- STRUCTURAL DRAWINGS AND SPECIFICATIONS.
- M&E DRAWINGS AND SPECIFICATIONS. ACOUSTIC REPORTS.

A16

ROOM


COMMI


FIRE STRATEGY.


WORKS AREAS NOT SURVEYED.

DEMOLITIONS INDICATED ARE DESIGN INTENT: SUBJECT TO SITE SURVEY AND VALIDATION. PRECISE LOCATION OF NEW PENETRATIONS THROUGH SLAB AND WALLS TO BE DEVELOPED AND CONFIRMED AT LATER DESIGN STAGES.

PLANNING ISSUE

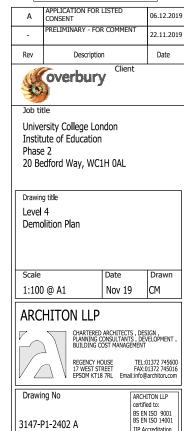

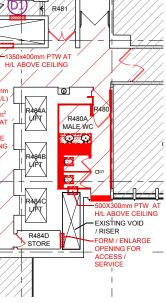

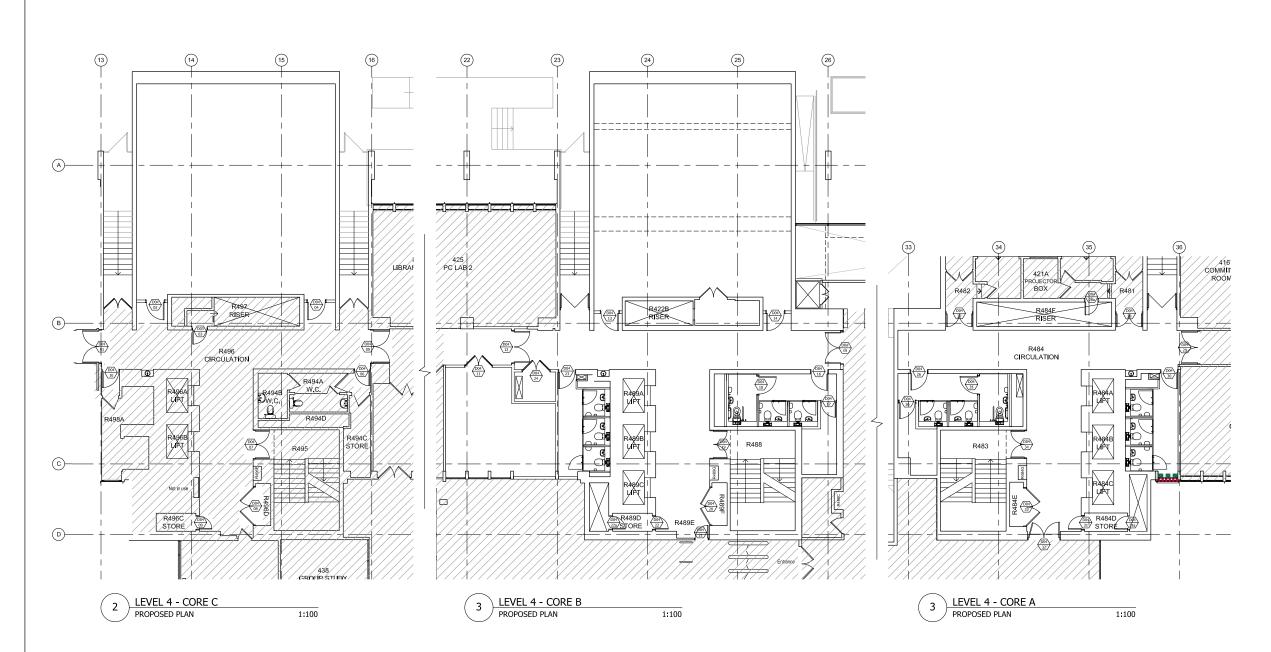

AREA OUTSIDE SCOPE OF WORKS, EXCEPT FOR MAKING GOOD WHERE DISTURBED

NEW SECONDARY GLAZING

NEW WINDOW TREATMENT BLD-01 -GLARE BLINDS (MANUAL)

WINDOW TREATMENT GS-01 - OPAQUE WINDOW FILM -

NEW DOORSET

NEW RISER ACCESS DOOR - LOCATION TO BE (D1) CONFIRMED TO SUIT LOCATION OF NEW AND EXISTING SERVICES



© Architon LLP 2014

This drawing is the property of Architon LLP and must not be divulged to anyone, copied or reproduced, or used for marketing, advertising or promotional purposes without the express written permission of Architon LLP.

All dimensions are to be checked on site and not scaled from this drawing. Contractors must verify all dimensions on site before setting out, commencing work or preparing shop drawings. Any discrepancies on this drawing with other contract documentation to be reported immediately for clarification.


DRAWINGS ARE BASED ON INFORMATION PROVIDED BY UCL.

DRAWINGS TO BE READ IN CONJUNCTION WITH:


- ARCHITECTURAL SCHEDULES AND SPECIFICATIONS.
 STRUCTURAL DRAWINGS AND SPECIFICATIONS.
 M&E DRAWINGS AND SPECIFICATIONS.
 ACOUSTIC REPORTS.

- FIRE STRATEGY.

1:100

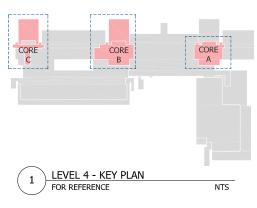

	PLANNIN	G ISSU	E
С	RISER DOORS SHO	WN	19.12.2019
В	MINOR AMENDMEN COMMENTS	TS TO SUIT	18.12.2019
А	APPLICATION FOR CONSENT	LISTED	06.12.2019
-	PRELIMINARY - FOF	R COMMENT	22.11.2019
Rev	Description	ı	Date
	overbury	Client	
Job ti	tle		
Instit Phase	rsity College Lor ute of Education 2 dford Way, WC1		
Drawin Level Propo	5		
Scale		Date	Drawn
1:100) @ A1	Nov 19	СМ
ARC	HITON LLP		
	CHARTERED PLANNING C BUILDING C	ARCHITECTS DE ONSULTANTS DE OST MANAGEMENT	SIGN VELOPMENT
	REGENCY HO 17 WEST STI EPSOM KT18	DUSE TEL REET FAX: 7RL Email:info@	01372 745600 01372 745016 Darchiton.com
Drawi	ng No		ITON LLP ed to:
3147-F	P1-2403 C	BS EF BS EF	N ISO 9001 N ISO 14001 ccreditation

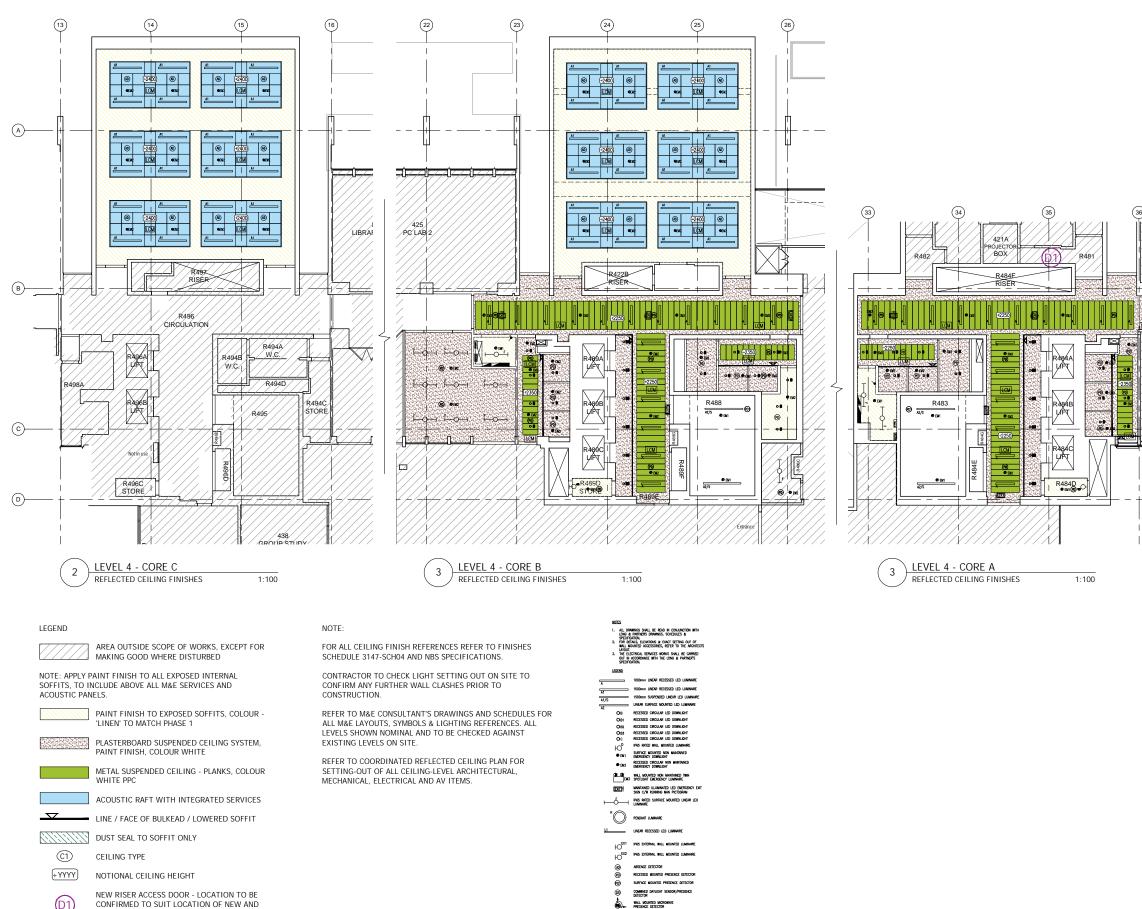

(D1) CONFIRMED TO SUIT LOCATION OF NEW AND EXISTING SERVICES

LCM PLUGGABLE DALI LIGHTING CONTROL NOOL HAND HARDWRED DAU LIGHTING CONTROL NODULE *,*

RETRACTABLE LIGHT SWITCH ('X' DENOTES NO. OF CANISS) (Of DENOTES ITEM LOCATED WITHN CELLING VOD "NO" DENOTES WEATHERPROOF ITEMS



© Architon LLP 2014


This drawing is the property of Architon LLP and must not be divulged to anyone, copied or reproduced, or used for marketing, advertising or promotional purposes without the express written permission of Architon LLP.

All dimensions are to be checked on site and not scaled from this drawing. Contractors must verify all dimensions on site before setting out, commencing work or preparing shop drawings. Any discrepancies on this drawing with other contract documentation to be reported immediately for clarification

DRAWINGS ARE BASED ON INFORMATION PROVIDED BY UCL.

DRAWINGS TO BE READ IN CONJUNCTION WITH:

- ARCHITECTURAL SCHEDULES AND SPECIFICATIONS.
- STRUCTURAL DRAWINGS AND SPECIFICATIONS. M&E DRAWINGS AND SPECIFICATIONS.
- ACOUSTIC REPORTS.
- FIRE STRATEGY.

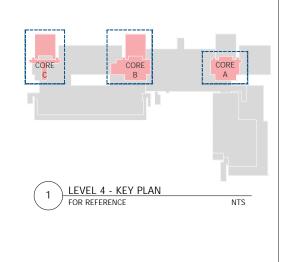

	PLA	NNIN	G ISSU	E	
В	MINOR COMME	AMENDMEN NTS	TS TO SUIT	18.12.2019	
A	APPLICA CONSEN	ATION FOR IT	LISTED	17.12.2019	
Rev		Description		Date	
SIN	ove	rbury	Client		
Job	title				
	iversity Co titute of E		ndon		
	ase 2	LuucauOII			
20	Bedford \	Way, WC1	lh oal		
	wing title				
	vel 4 posed Ce	ilina Finic	hoc		
	posed ee	ing rins	103		
Sca			Date	Drawn	
1:1	.00 @ A1		Dec 19	СМ	
AR	ARCHITON LLP				
	27	PLANNING C	ARCHITECTS DE ONSULTANTS DE OST MANAGEMEN	EVELOPMENT . I	
		REGENCY HO 17 WEST ST EPSOM KT18	REET FAX	:01372 745600 :01372 745016 @architon.com	
Dra	wing No			HITON LLP	
314	7-P1-2404	ŧΒ	BS E BS E	fied to: N ISO 9001 N ISO 14001 Accreditation	

