


1 Existing Section A-A
P005 Scale - 1 : 50

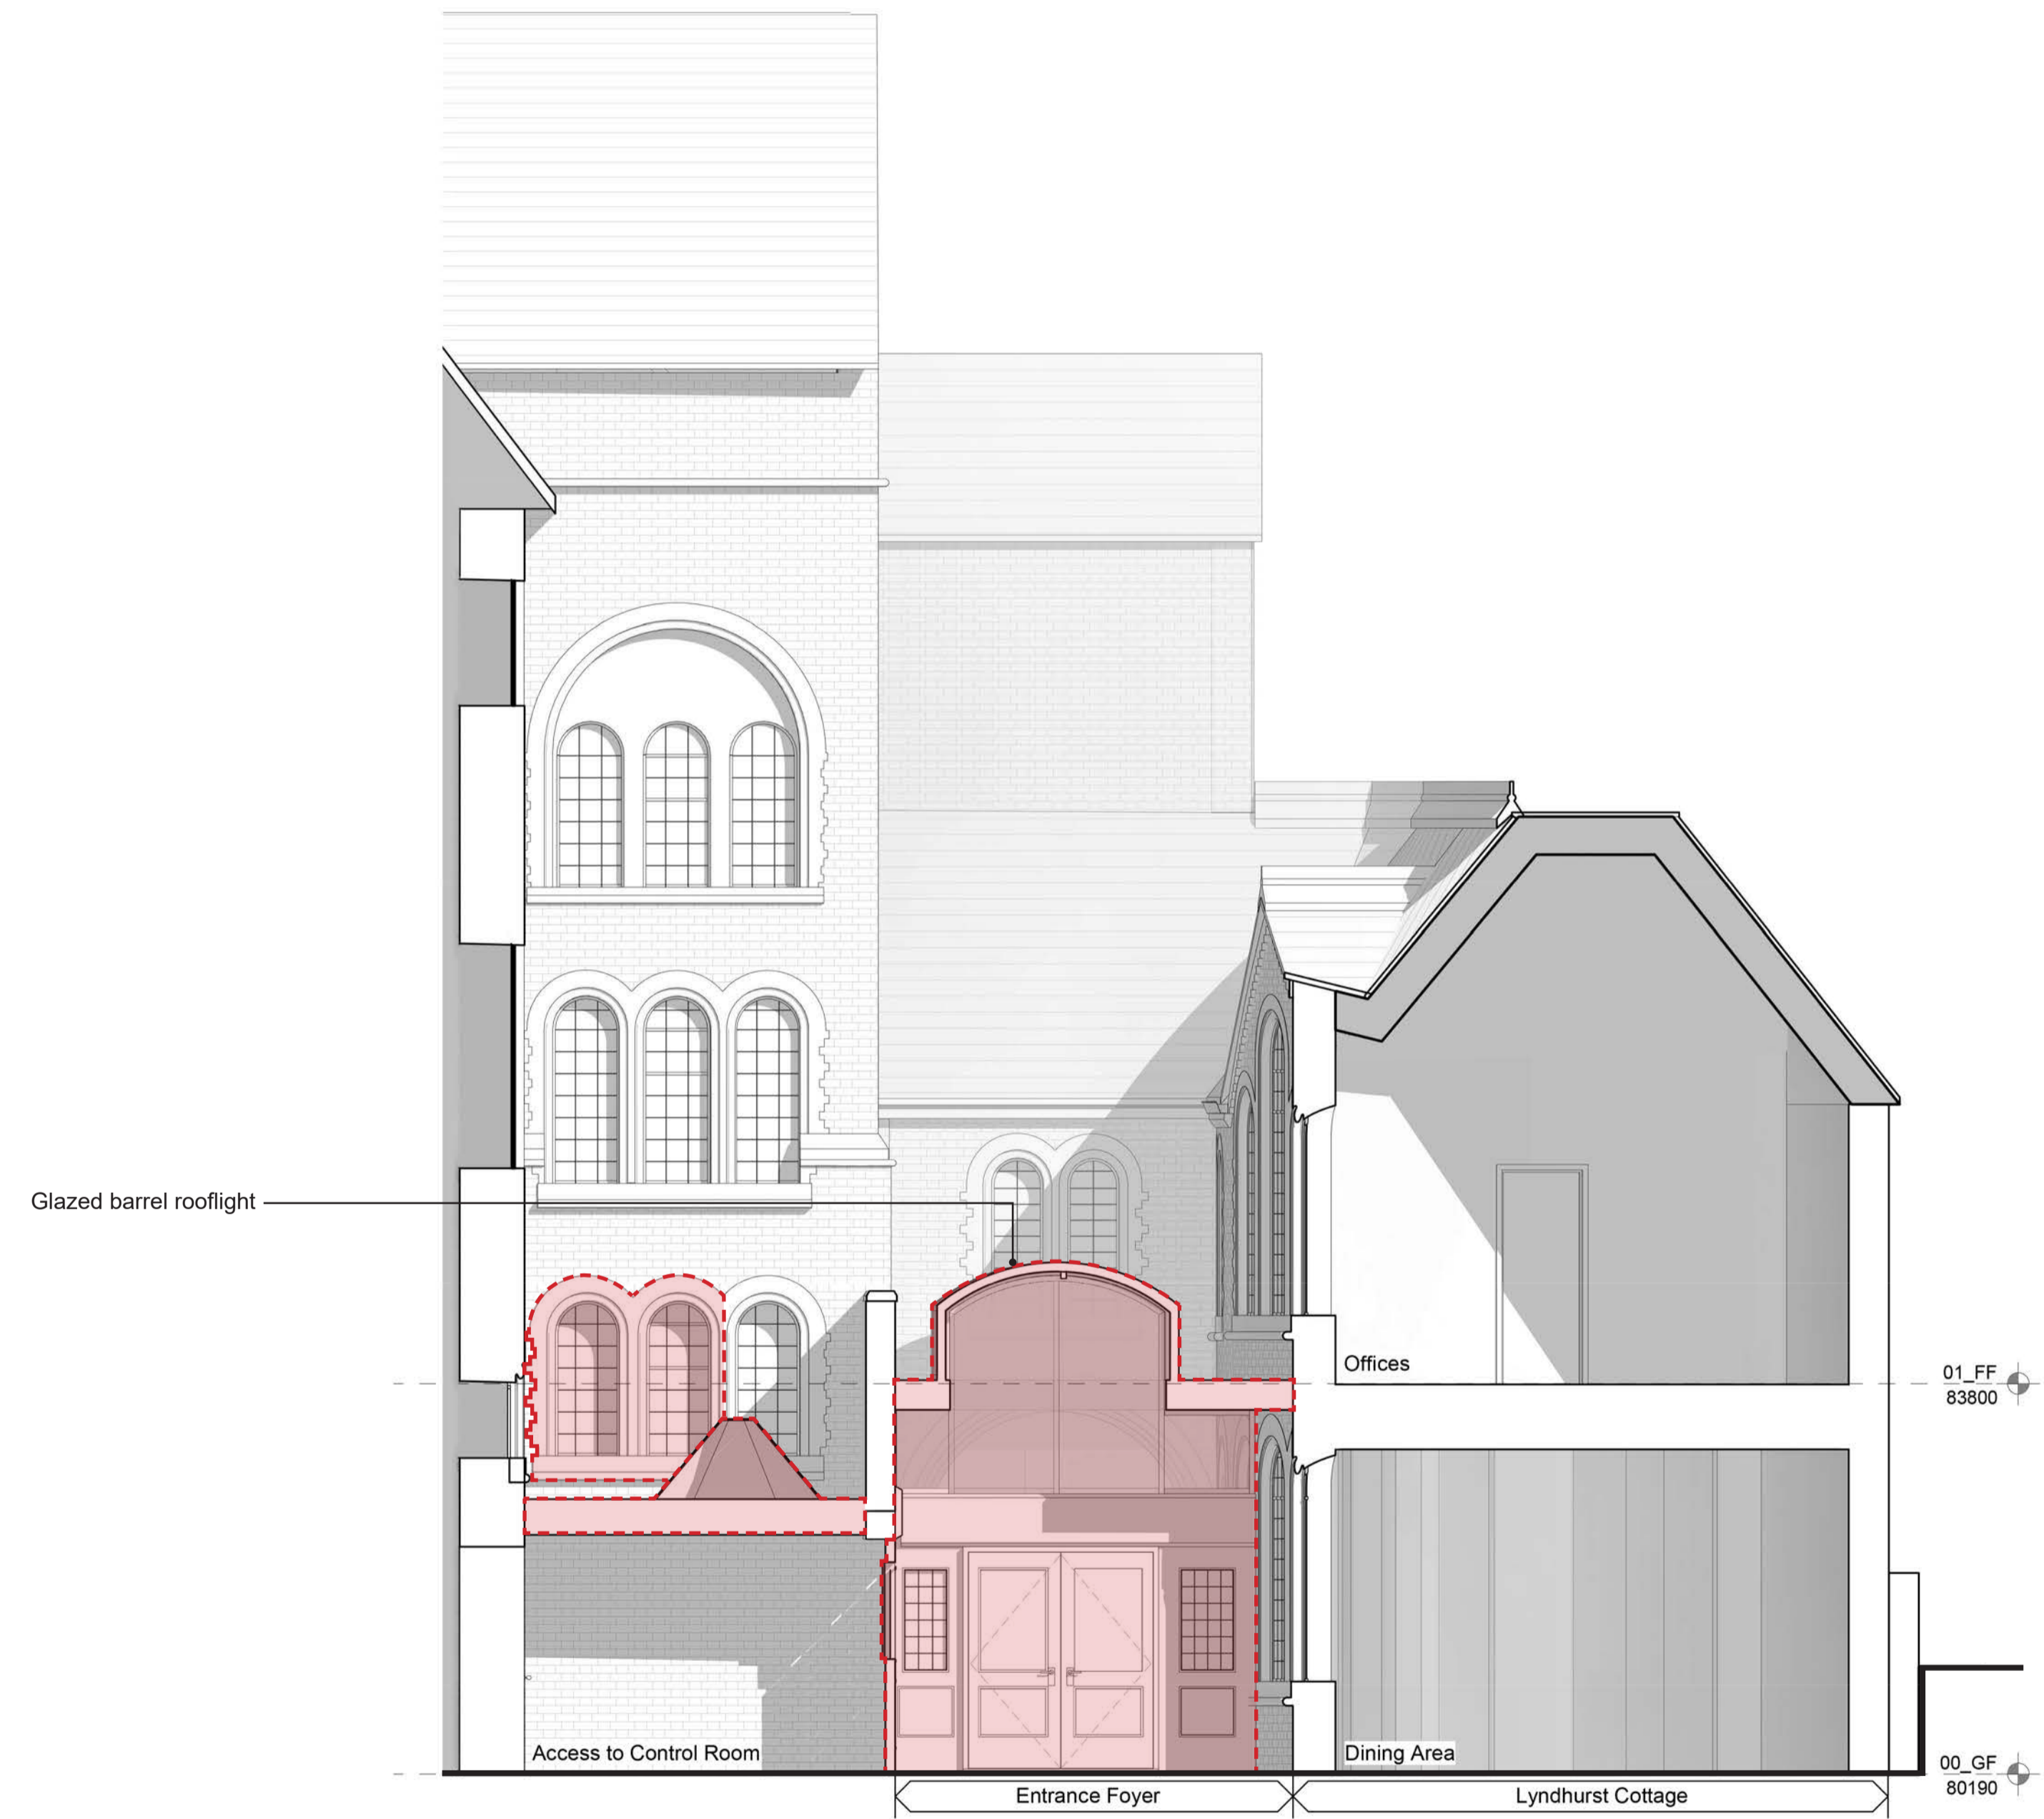

2 Existing Section B-B
P005 Scale - 1 : 50

Notes:
 All drawings are subject to Planning and Building Control consent.
 The details shown are for design intent purposes only and are subject to further design development with suppliers and sub-contractors
 Proposals subject to consultation and approval from Local Authority Building Control or an Approved Inspector
 All setting out dimensions should be checked on-site prior to construction and any discrepancies and/or omissions should be reported to the Architect immediately



Drawn By:
NT
 Date:
17.12.2019
 Checked By:
LV
 Date:
17.12.2019

Rev. Date Details

Issued for:
PLANNING
 Project/Client:
Air Studios
Lyndhurst Hall, London
 Project No:
19019
 Scale:
As indicated @ A1
 Dwg No:
P005
 Existing Sections A-A and B-B

BrightSPACE
architects

27 Glasshouse Studios, Fryern Court Road, Fordingbridge, Hampshire, SP6 1GX
 T: (01425) 655806/653639
 www.brightspacearchitects.com
© BrightSpace Architects Ltd. Contractors must work only to figured dimensions which are to be checked on site. Registered Office: 17 Northover Rd, Pennington, Lyndhurst, Hampshire, SO41 8SU. Registered Number - 07389008

Drawn Chkd