
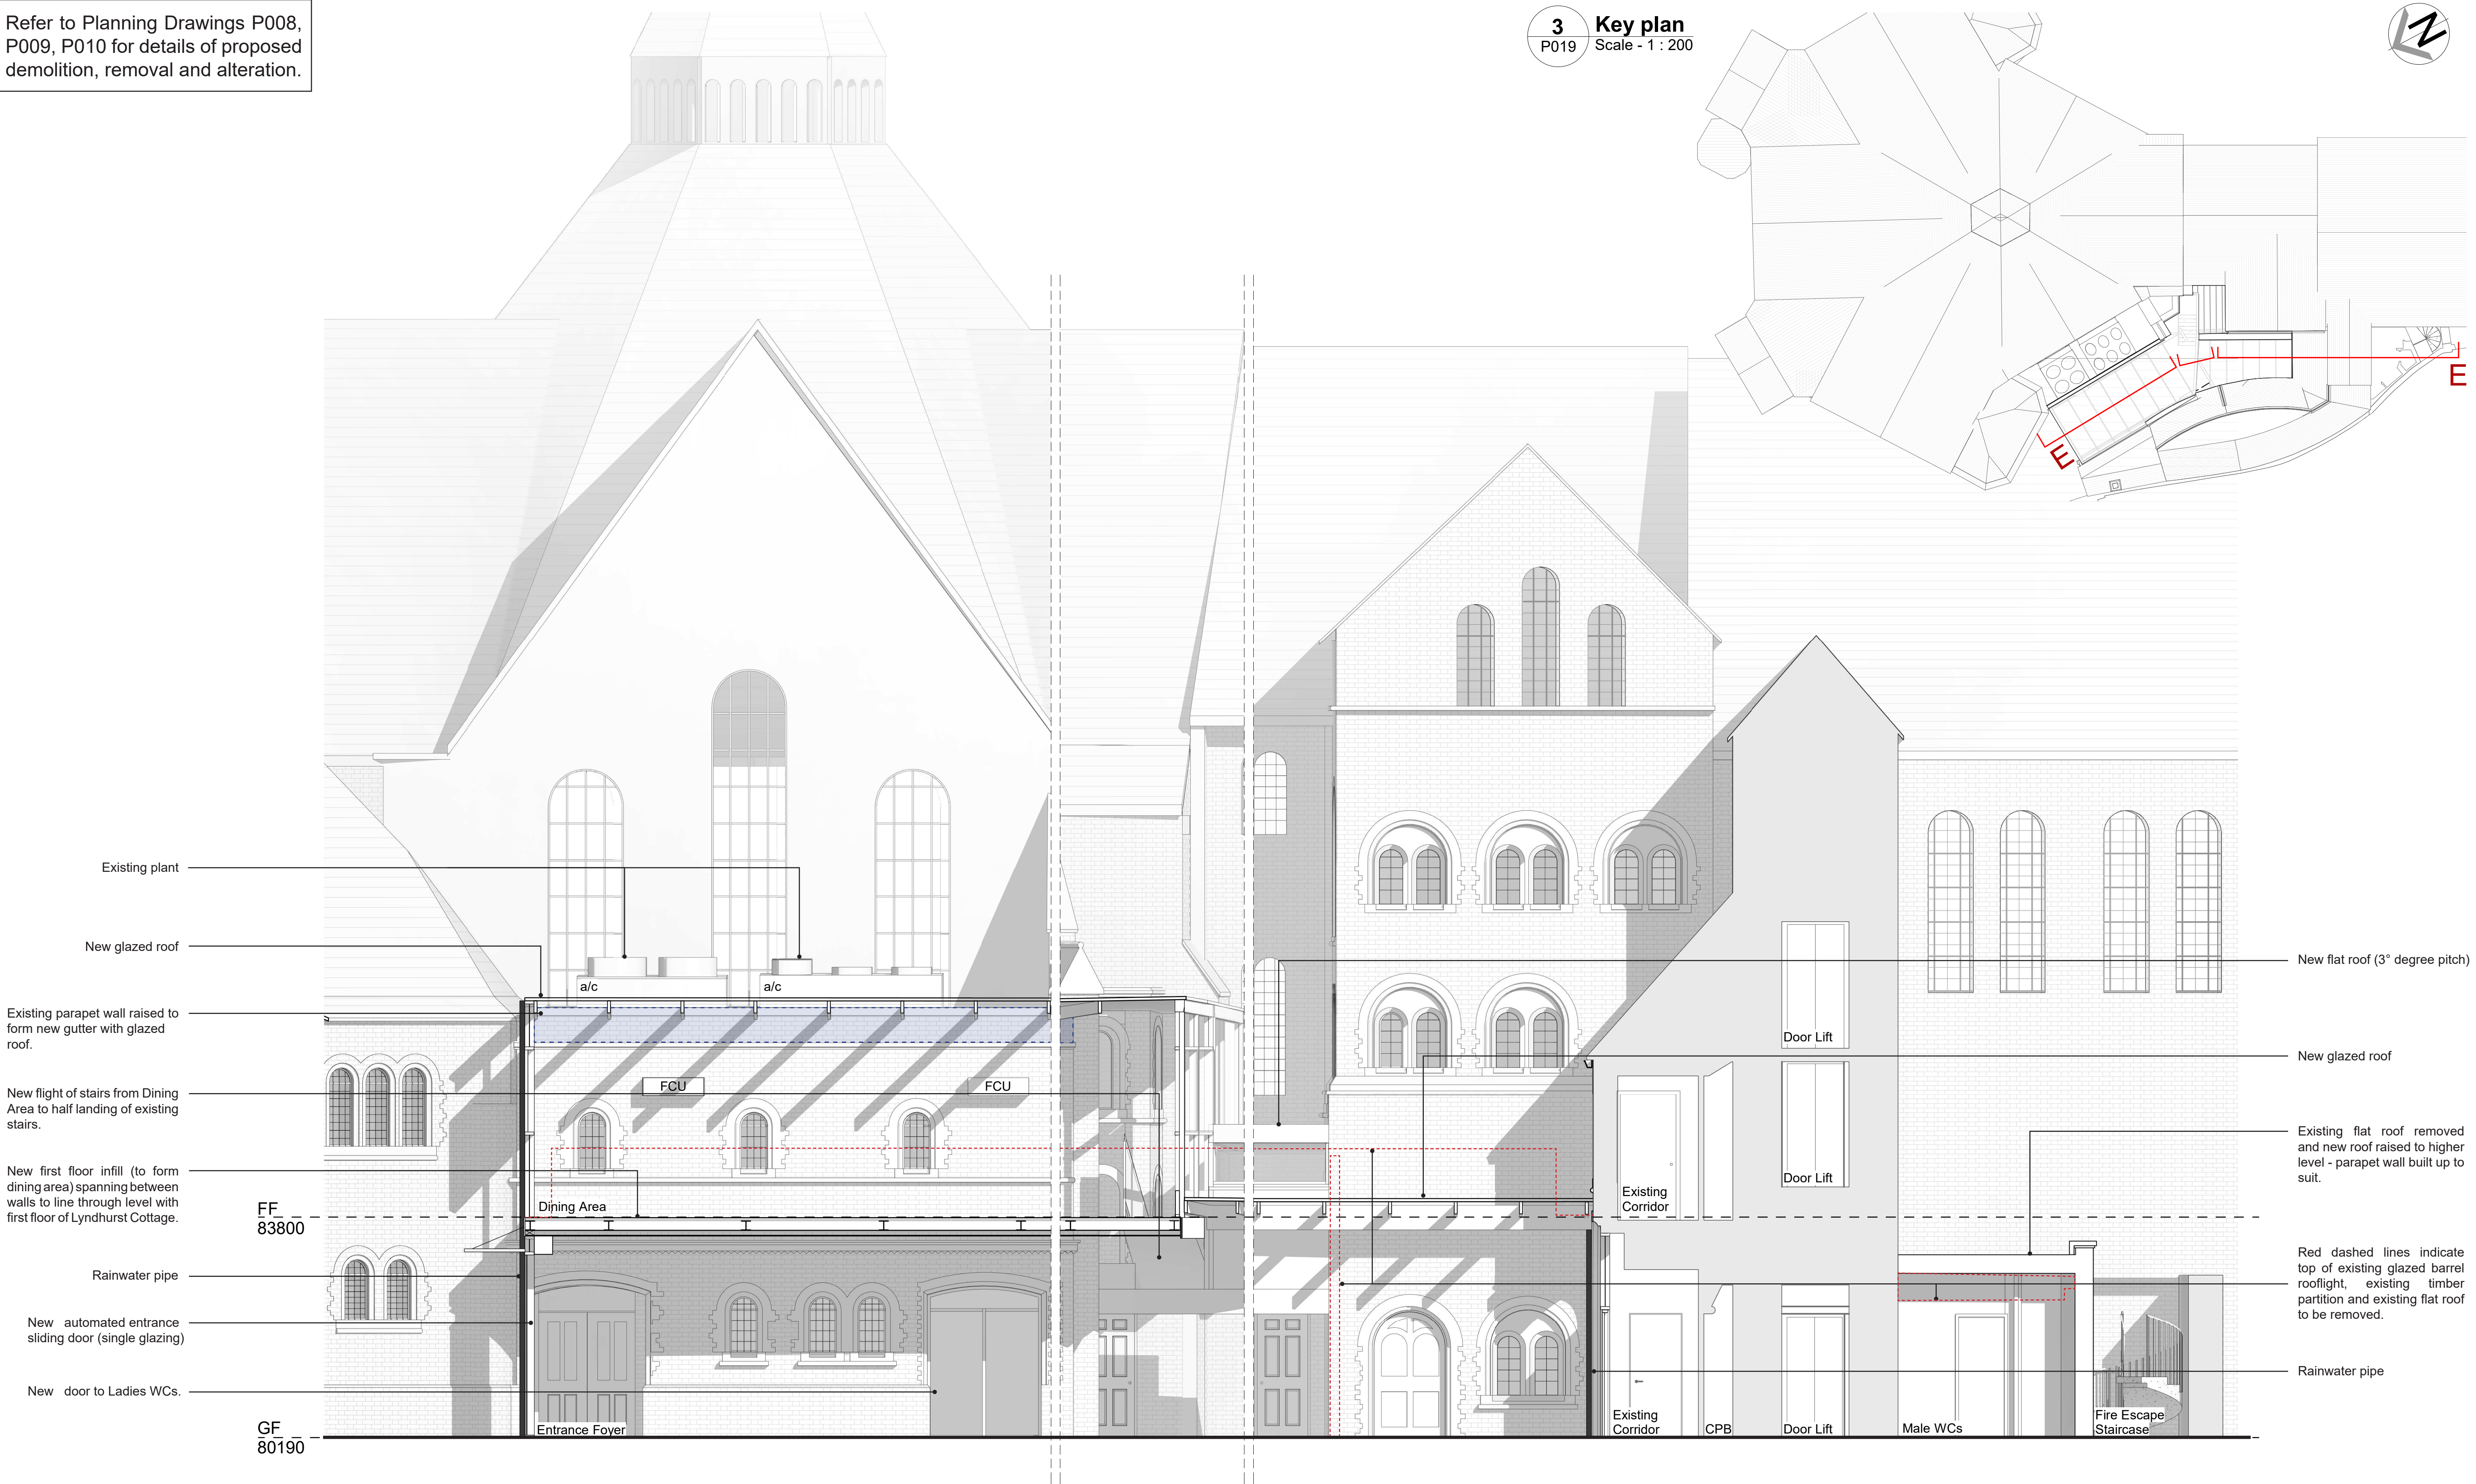


Refer to Planning Drawings P008, P009, P010 for details of proposed demolition, removal and alteration.

3
P019

Key plan
Scale - 1 : 200

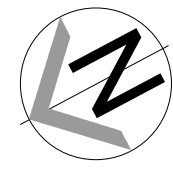


1
P019

Proposed "Cut" Section E-E
Scale - 1 : 50

Notes:

- All drawings are subject to Planning and Building Control consent.
- The details shown are for design intent purposes only and are subject to further design development with suppliers and sub-contractors
- Proposals subject to consultation and approval from Local Authority Building Control or an Approved Inspector
- All setting out dimensions should be checked on-site prior to construction and any discrepancies and/or omissions should be reported to the Architect immediately

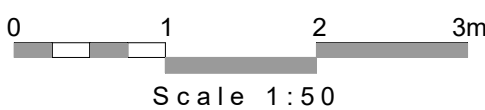

Drawn By:

NT

Date:
17.12.2019

Checked By:

LV

Date:
17.12.2019

Rev.	Date	Details
A	17/12/19	General Update

Issued for:

PLANNING

Project/Client:
**Air Studios
Lyndhurst**

Project No:
19019

Scale:
As indicated @ A1

Drawing:
Proposed "Cut" Section E-E

Dwg No:
P019

Rev: **A**

BrightSPACE
architects

27 Glasshouse Studios, Fryem Court Road, Fordingbridge, Hampshire, SP6 1GX
T: (01425) 655808/653639
www.brightspacearchitects.com
© BrightSpace Architects Ltd. Contractors must work only to squared dimensions which are to be checked on site. Registered Office: 17 Northover Rd, Pennington, Lymington, Hampshire, SO41 8GU. Registered Number - 07289008

NT
Drawn

LV
Chkd