



AIR STUDIOS, LYNDHURST HALL, LONDON
STAIR OPTIONS
NOVEMBER 2019

STAIR OPTIONS - SPACE REQUIREMENTS


2-14 Basic design data: people and space

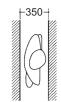


a Edging width: suitable for short distances or occasional use

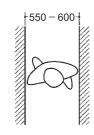

b One person width (750 clearance would give comfort for various postures)

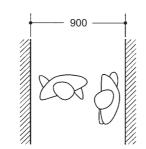


c Normally used by one person, but occasional passing required

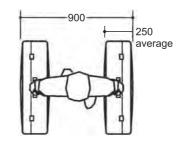


2.41 Person with baggage

2.42 Person with tray

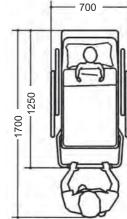


2.44 Person with pram

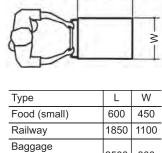


2.46 Person with trolley

(airport, hotel, etc.)

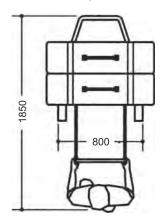


2500 800


2.47 Person with luggage trolley

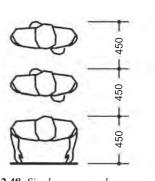

2.48 Single queue no baggage

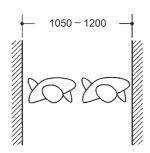


d Two-person use in same direction

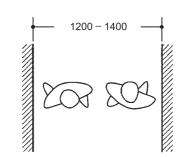



e Two people passing

2.35 Corridor widths

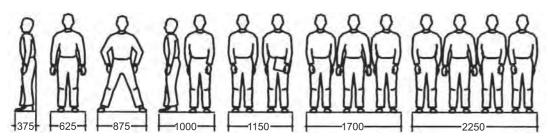

2.36 Space requirements between walls allowing 10 per cent for easy movement

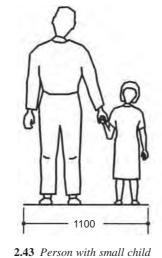

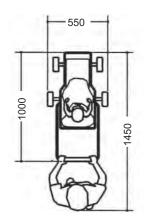


2.45 Person with pushchair







STAIR OPTIONS - EXISTING FIRST FLOOR PLAN

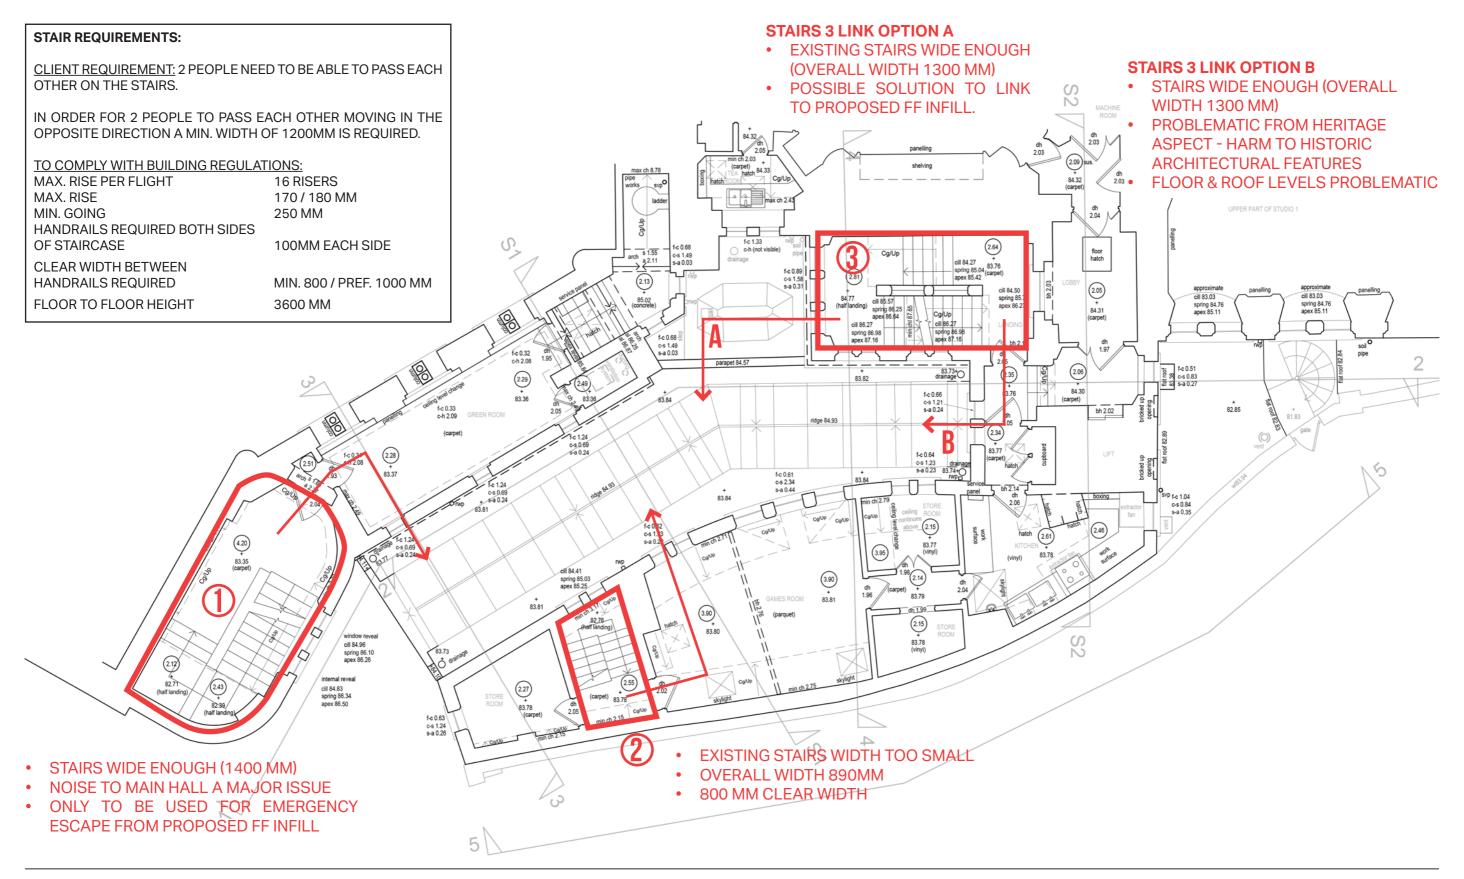








PROPOSED STAIR OPTIONS

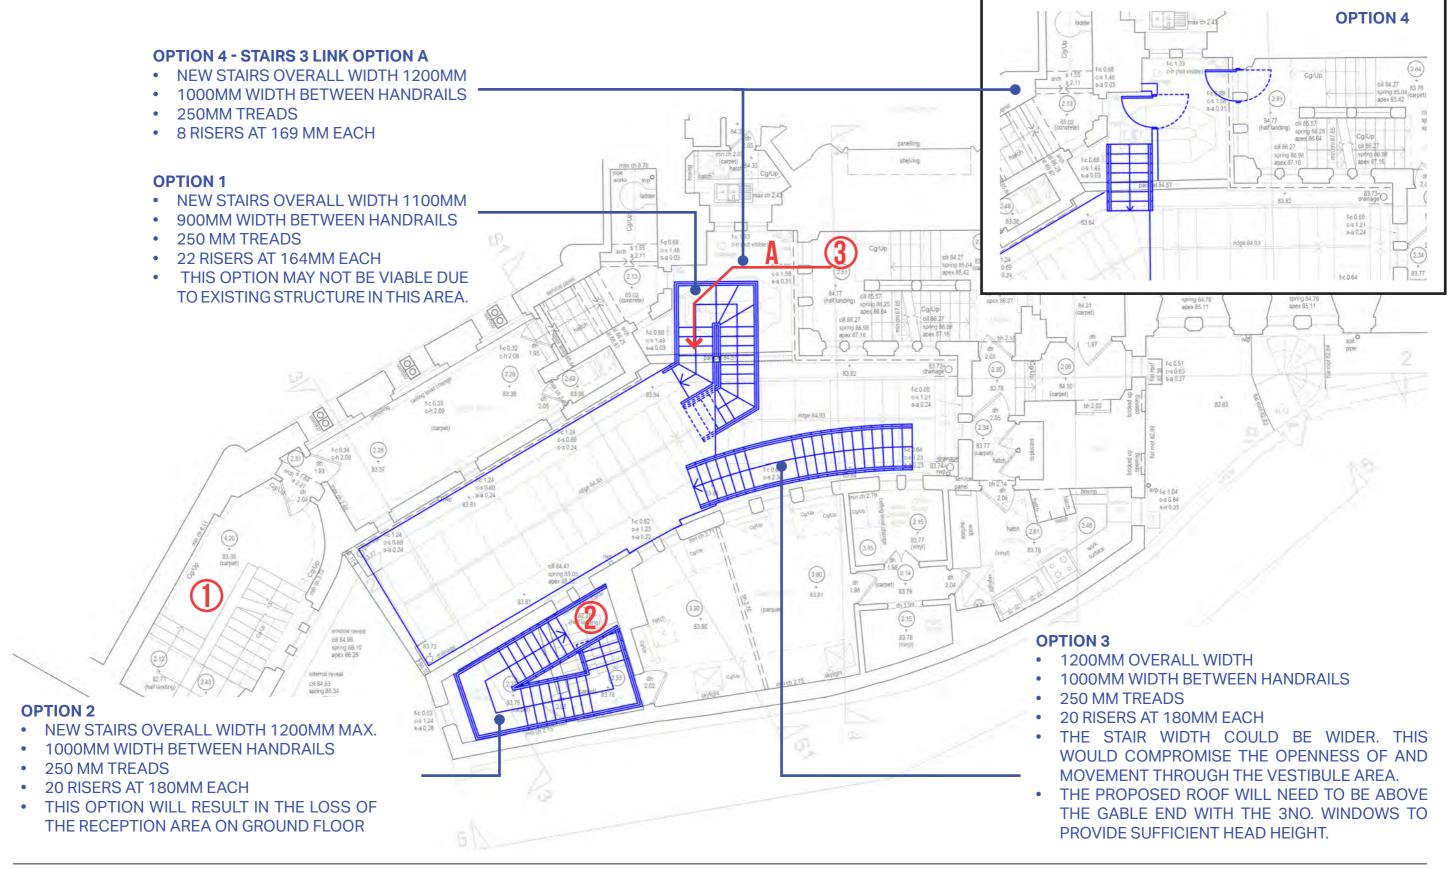








STRUCTURAL ENGINEER INPUT

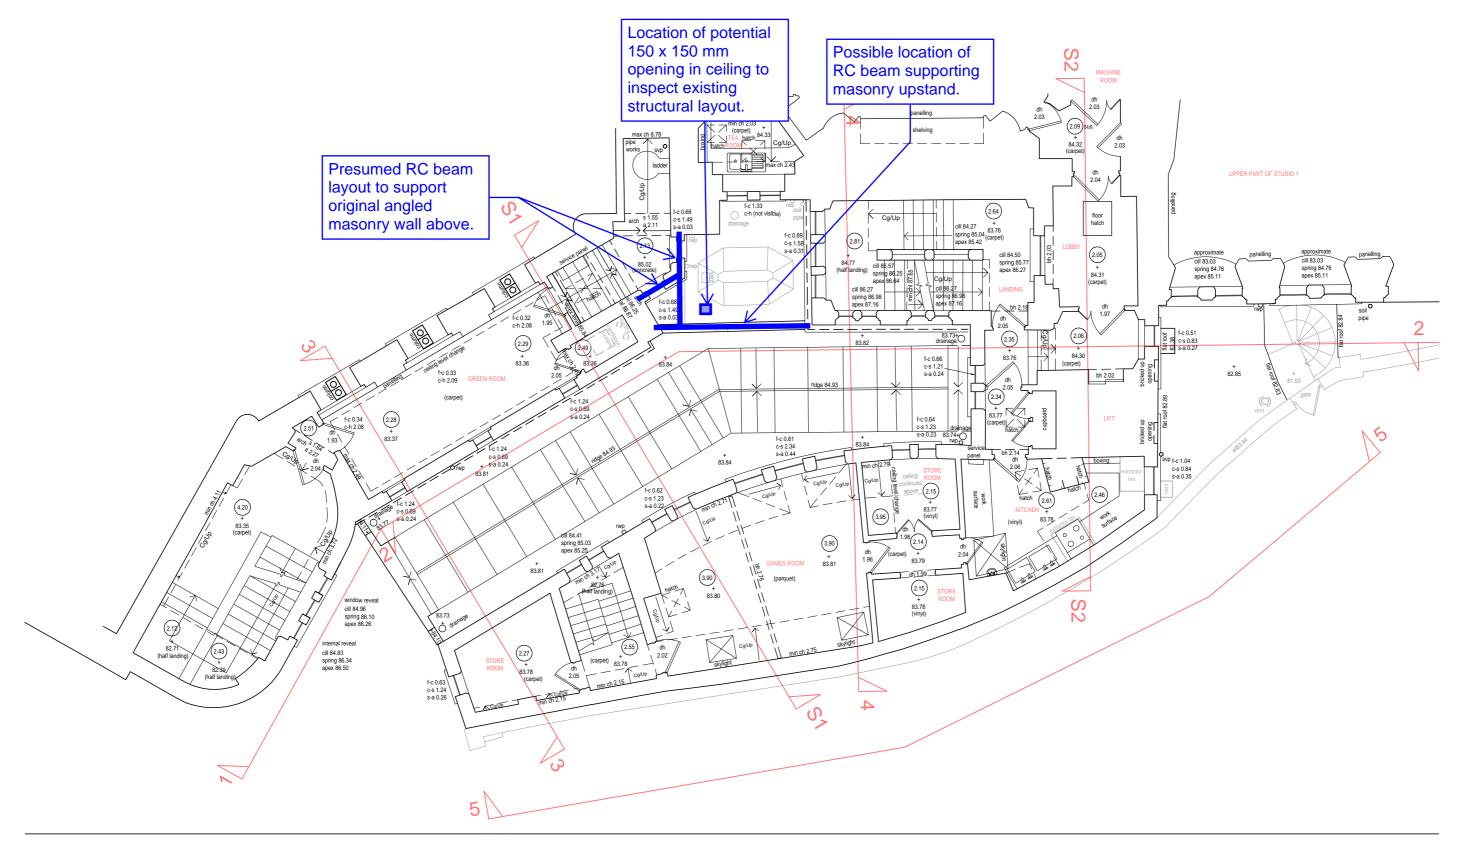








STAIRS 3 LINK OPTION A - 3D SECTION VIEW

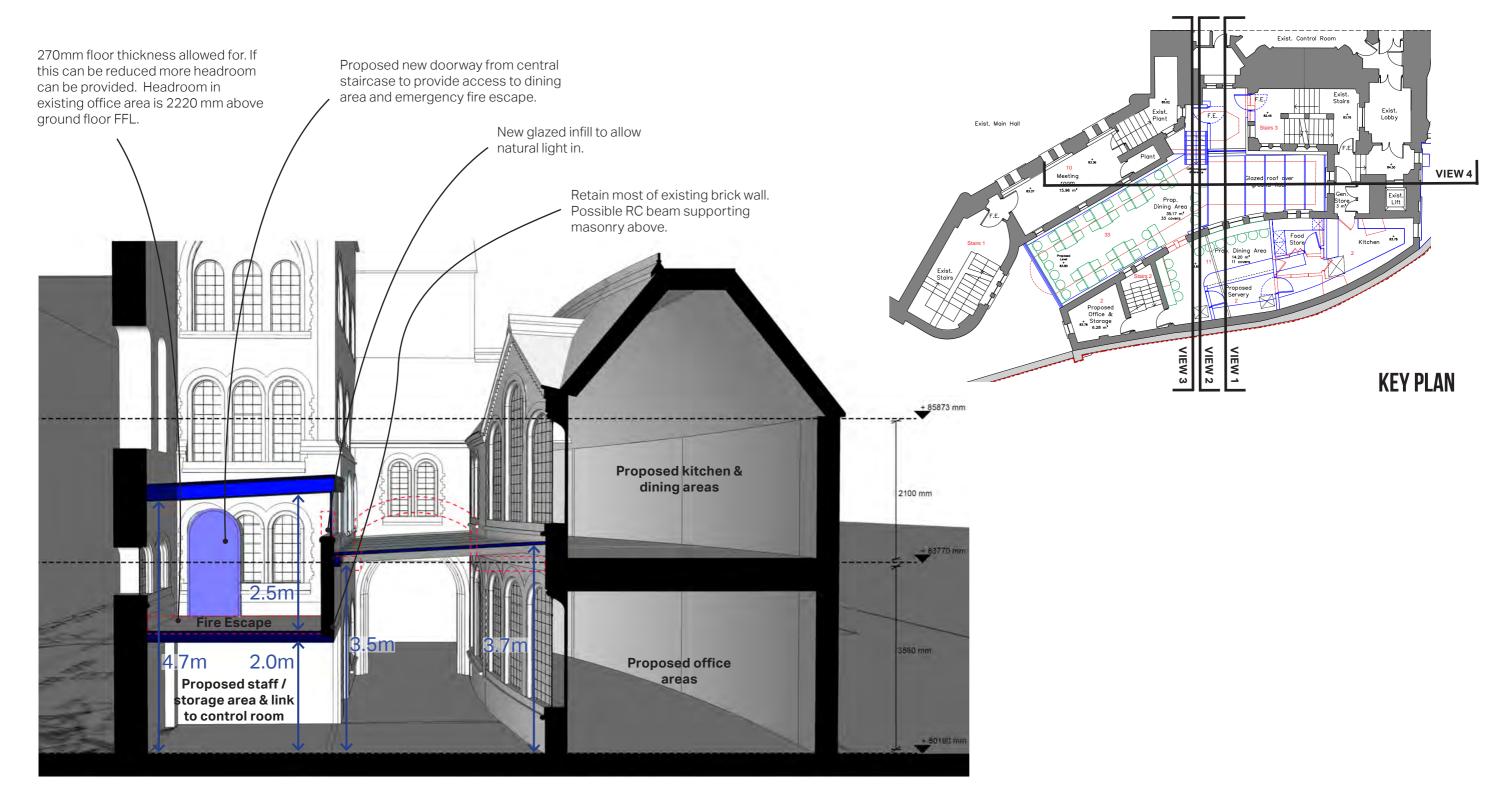


SECTION PERSPECTIVE - VIEW 1









STAIRS 3 LINK OPTION A - 3D SECTION VIEWS

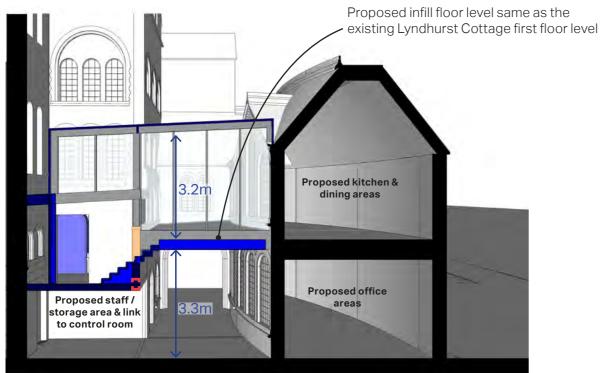

SECTION PERSPECTIVE - VIEW 2

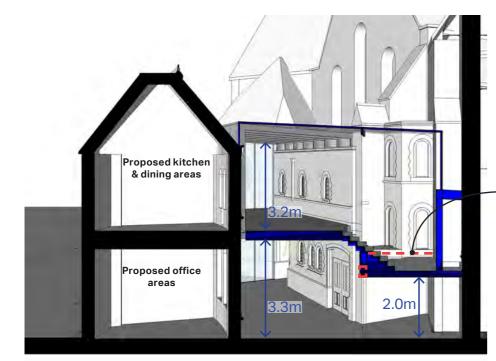

SECTION PERSPECTIVE - VIEW 3

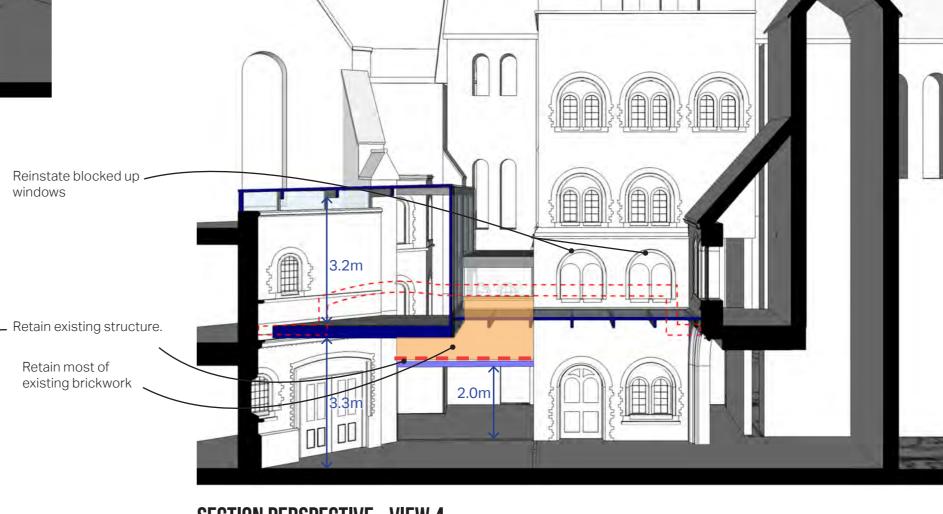


SECTION PERSPECTIVE - VIEW 4







STAIRS 3 LINK OPTION A - FIRST FLOOR PLAN

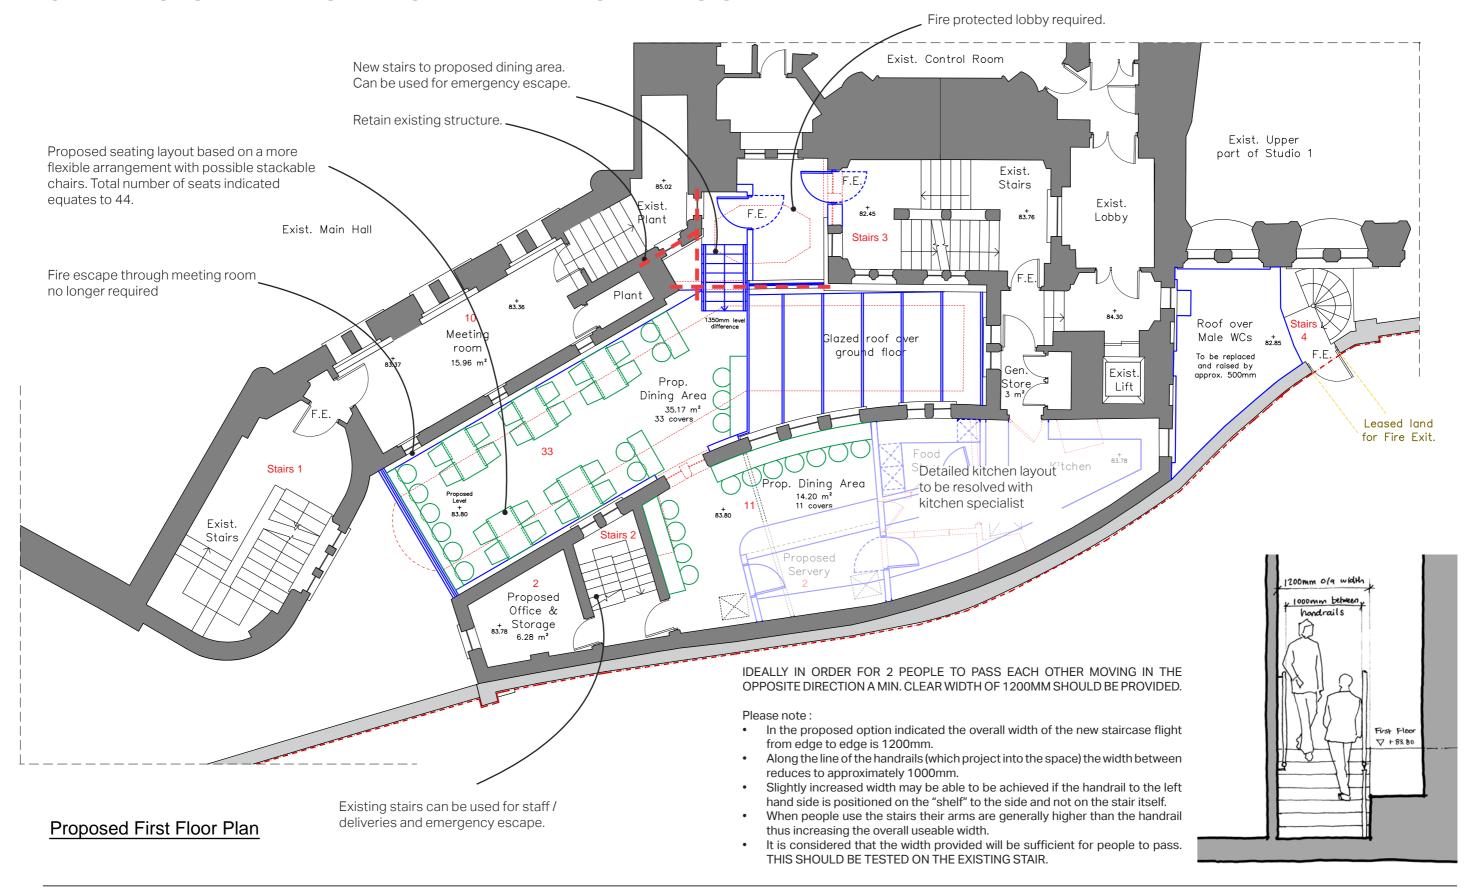







STAIRS 3 LINK OPTION A - 3D VIEWS



PROPOSED INFILL - VIEW 1



PROPOSED INFILL - VIEW 2









Contact Details

Company: BrightSpace Architects RIBA Number: 20004348

Address: 27 Glasshouse Studios

Fryern Court Road Fordingbridge Hampshire SP6 1QX

Telephone: 01425 655806

Email: office@brightspacearchitects.com www.brightspacearchitects.com Website: