


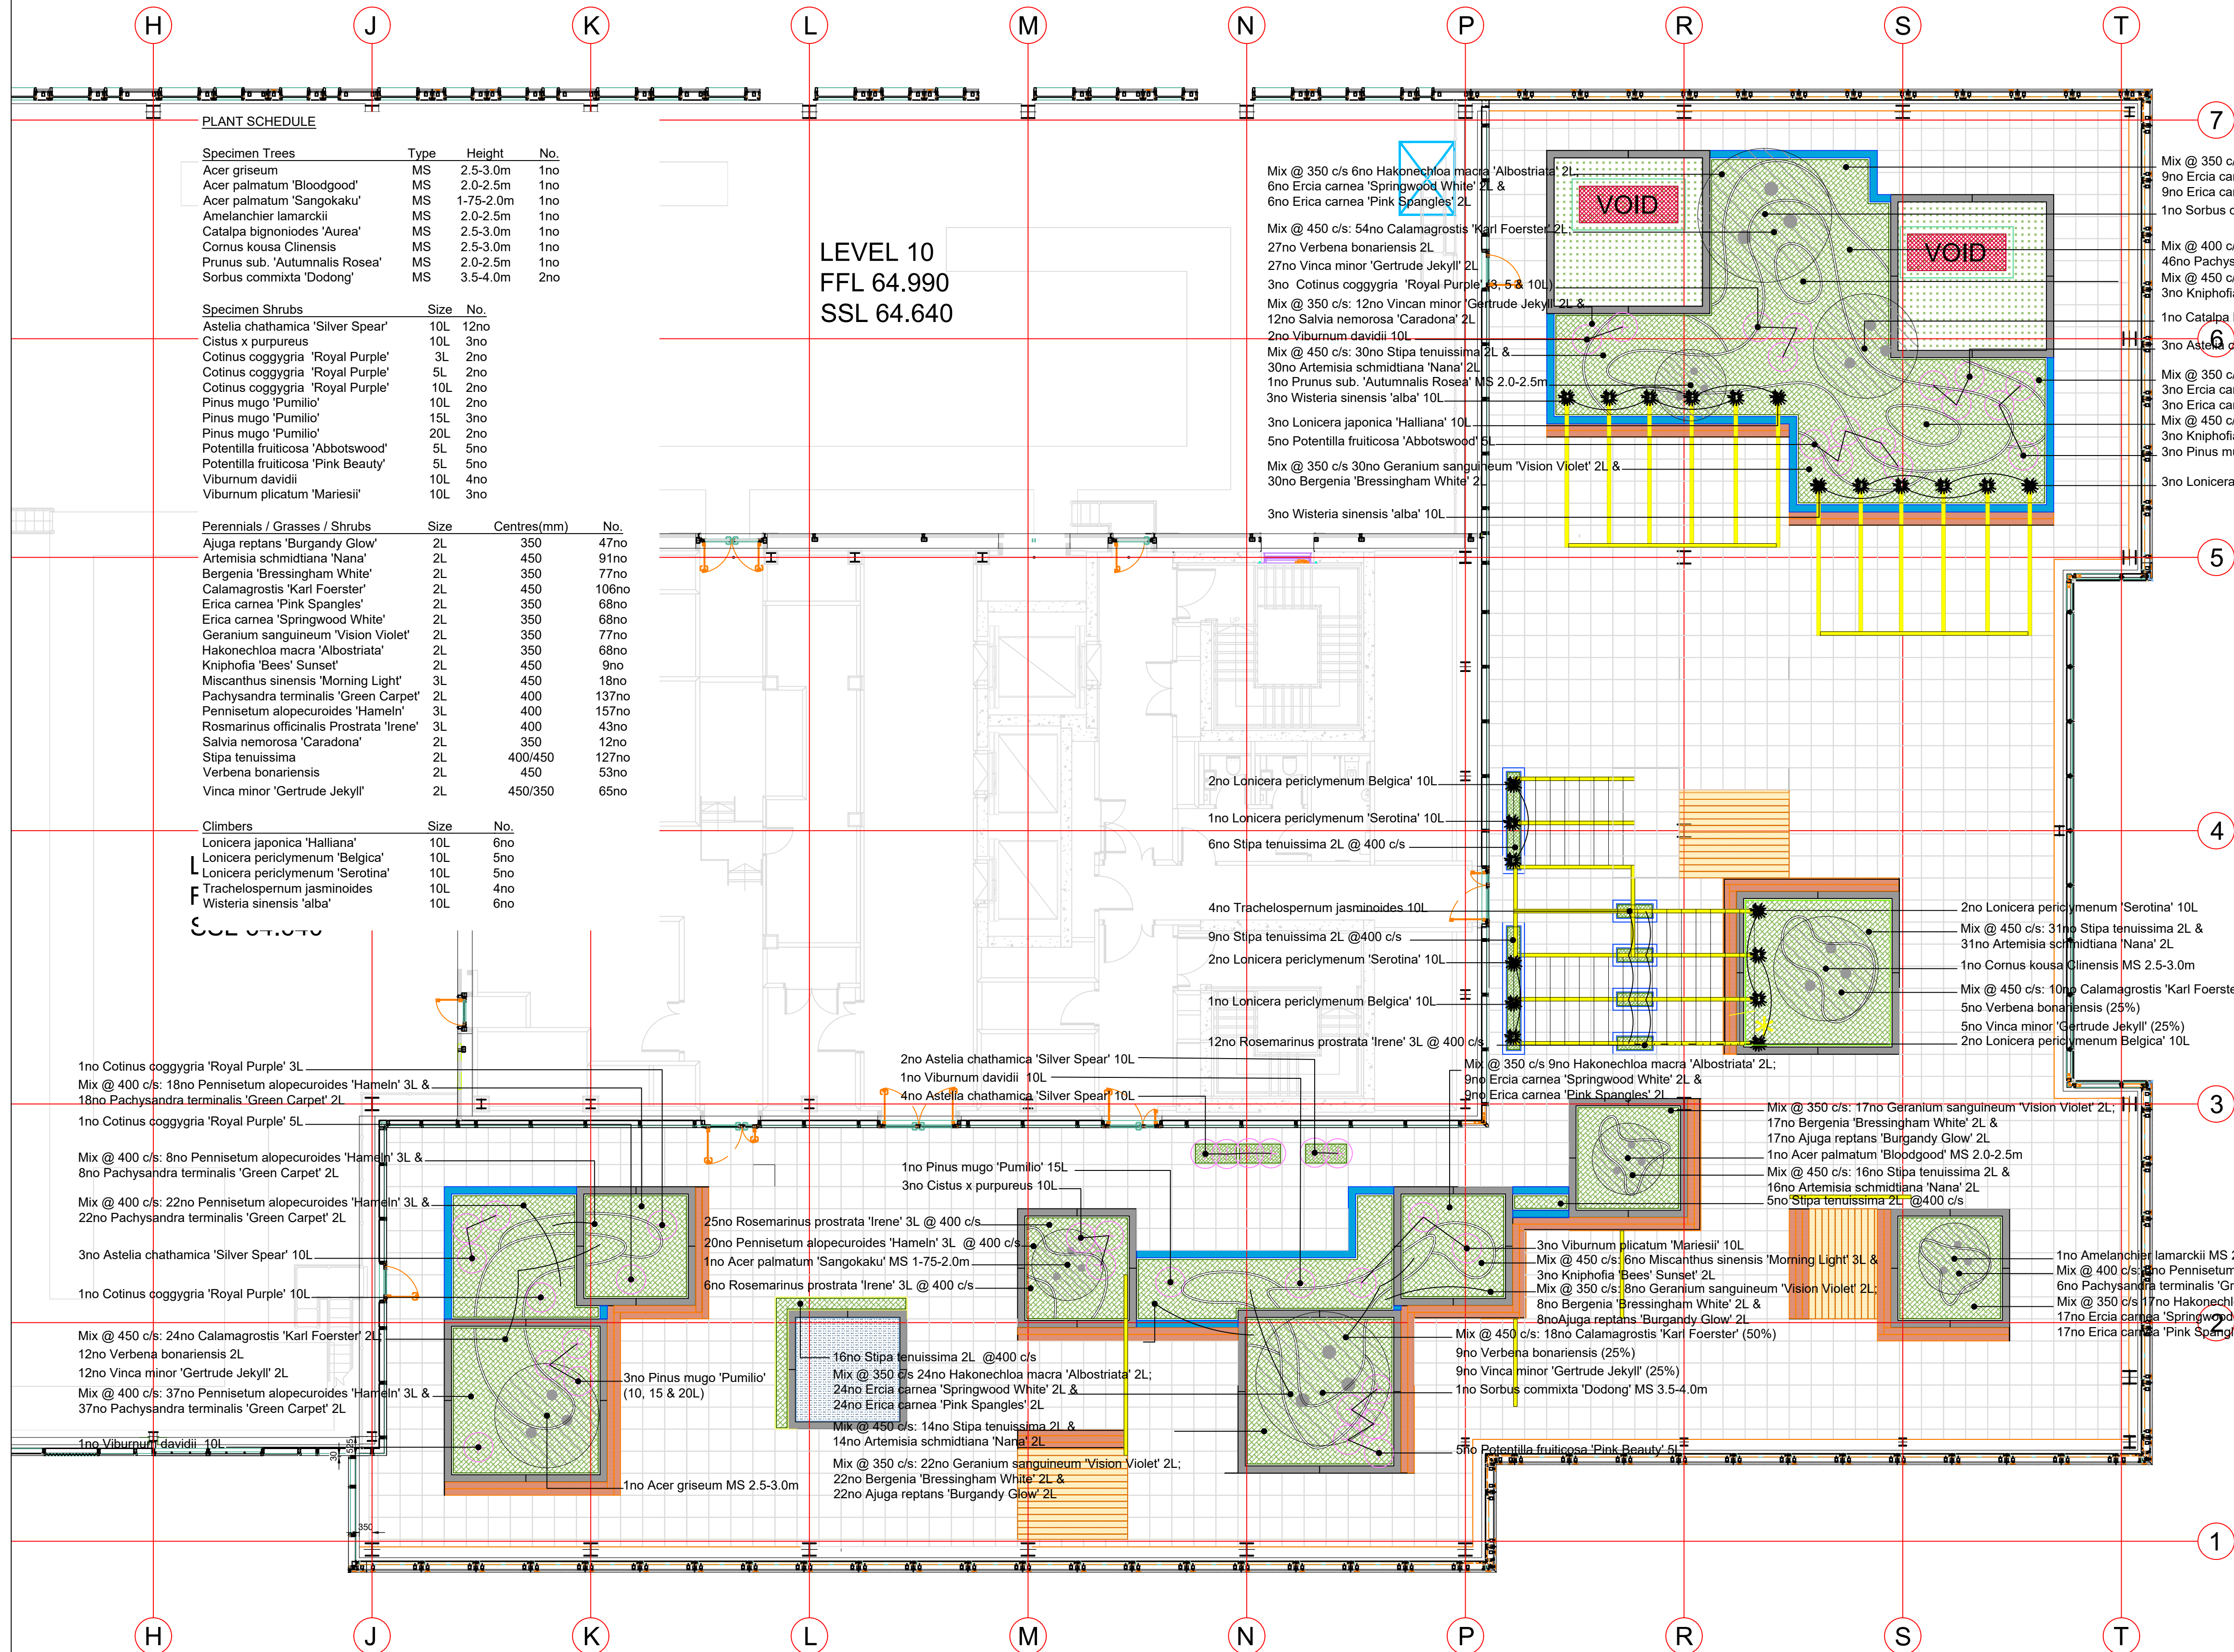

All dimensions to be verified on site. Figured dimensions to take precedent to those scaled. Any areas indicated on this drawing are for guidance only, no responsibility is taken for their accuracy.

The drawing is the property of Applied Landscape Design Limited. Copyright is reserved by them and the drawing is issued on the condition that it is not copied, reproduced, retained or disclosed to any unauthorised person, either wholly or in part without the written consent in writing of Applied Landscapes.

© 2019 Applied Landscape Design Limited. All rights reserved.

CDM/H&S

Tree work is a dangerous activity and should be carried out by trained, competent and appropriately insured arborists. Tree work should be carried out to a good standard to comply with BS 3998 Recommendations for Tree Work.

The works illustrated on this drawing have been reviewed against the Design CDM Risk Register and significant risks are noted as:

- Construction:
- Risk normally associated with tree planting / removal
 - Tree pit fall hazard
 - Tree lifting

Maintenance:

- No significant risk other than those normally associated with work of this type.

Demolition:

- No significant risk other than those normally associated with work of this type.

NOTES / KEY:

- Mix @ 350 c/s 9no Hakonechloa macro 'Albostriata' 2L;
9no Erica carnea 'Springwood White' 2L &
9no Erica carnea 'Pink Spangles' 2L
1no Sorbus commixta 'Dodong' MS 3.5-4.0m
- Mix @ 400 c/s: 46no Pennisetum alopecuroides 'Hameln' 3L &
46no Pachysandra terminalis 'Green Carpet' 2L
Mix @ 450 c/s: 6no Miscanthus sinensis 'Morning Light' 3L &
3no Kniphofia 'Bees' Sunset' 2L
1no Catalpa bignonioides 'Aurea' MS 2.5-3.0m
3no Astelia chathamica 'Silver Spear' 10L
Mix @ 350 c/s 3no Hakonechloa macro 'Albostriata' 2L &
3no Erica carnea 'Springwood White' 2L &
3no Erica carnea 'Pink Spangles' 2L
Mix @ 450 c/s: 6no Miscanthus sinensis 'Morning Light' 3L &
3no Kniphofia 'Bees' Sunset' 2L
3no Pinus mugo 'Pumilio' (10, 15 & 20L)
3no Lonicera japonica 'Halliana' 10L

REFERENCE DRAWINGS/DOCUMENTS

REVISIONS

P01	First issue for information	13.12.19
-----	-----------------------------	----------

no.	issued	date
-----	--------	------

CLIENT: LANDSCAPE CONTRACTOR:



LANDSCAPE ARCHITECT:



The Threshing Barn, Bignall Park Barns,
Chesherton, Nr. Bicester, Oxfordshire OX26 1TD
Tel: 01869 249776 Fax: 01869 327513
Email: mail@appliedlandscape.co.uk

PROJECT:

S2 ROOF, KXC

DRAWING TITLE:

S2 ROOF TERRACE
PLANTING PLAN LAYOUT

drawn: AH	checked: KmJ
scale: 1:100@ A1	date: 13 Dec 2019
status: INFORMATION	xref file ref: ALD852_MPbase

PROJECT NO. 852	DRAWING NUMBER: KXC-S2-001-ALD852-L-90-0401	REVISION: P01
--------------------	--	------------------

ORIGINAL A1 SIZE SHEET