
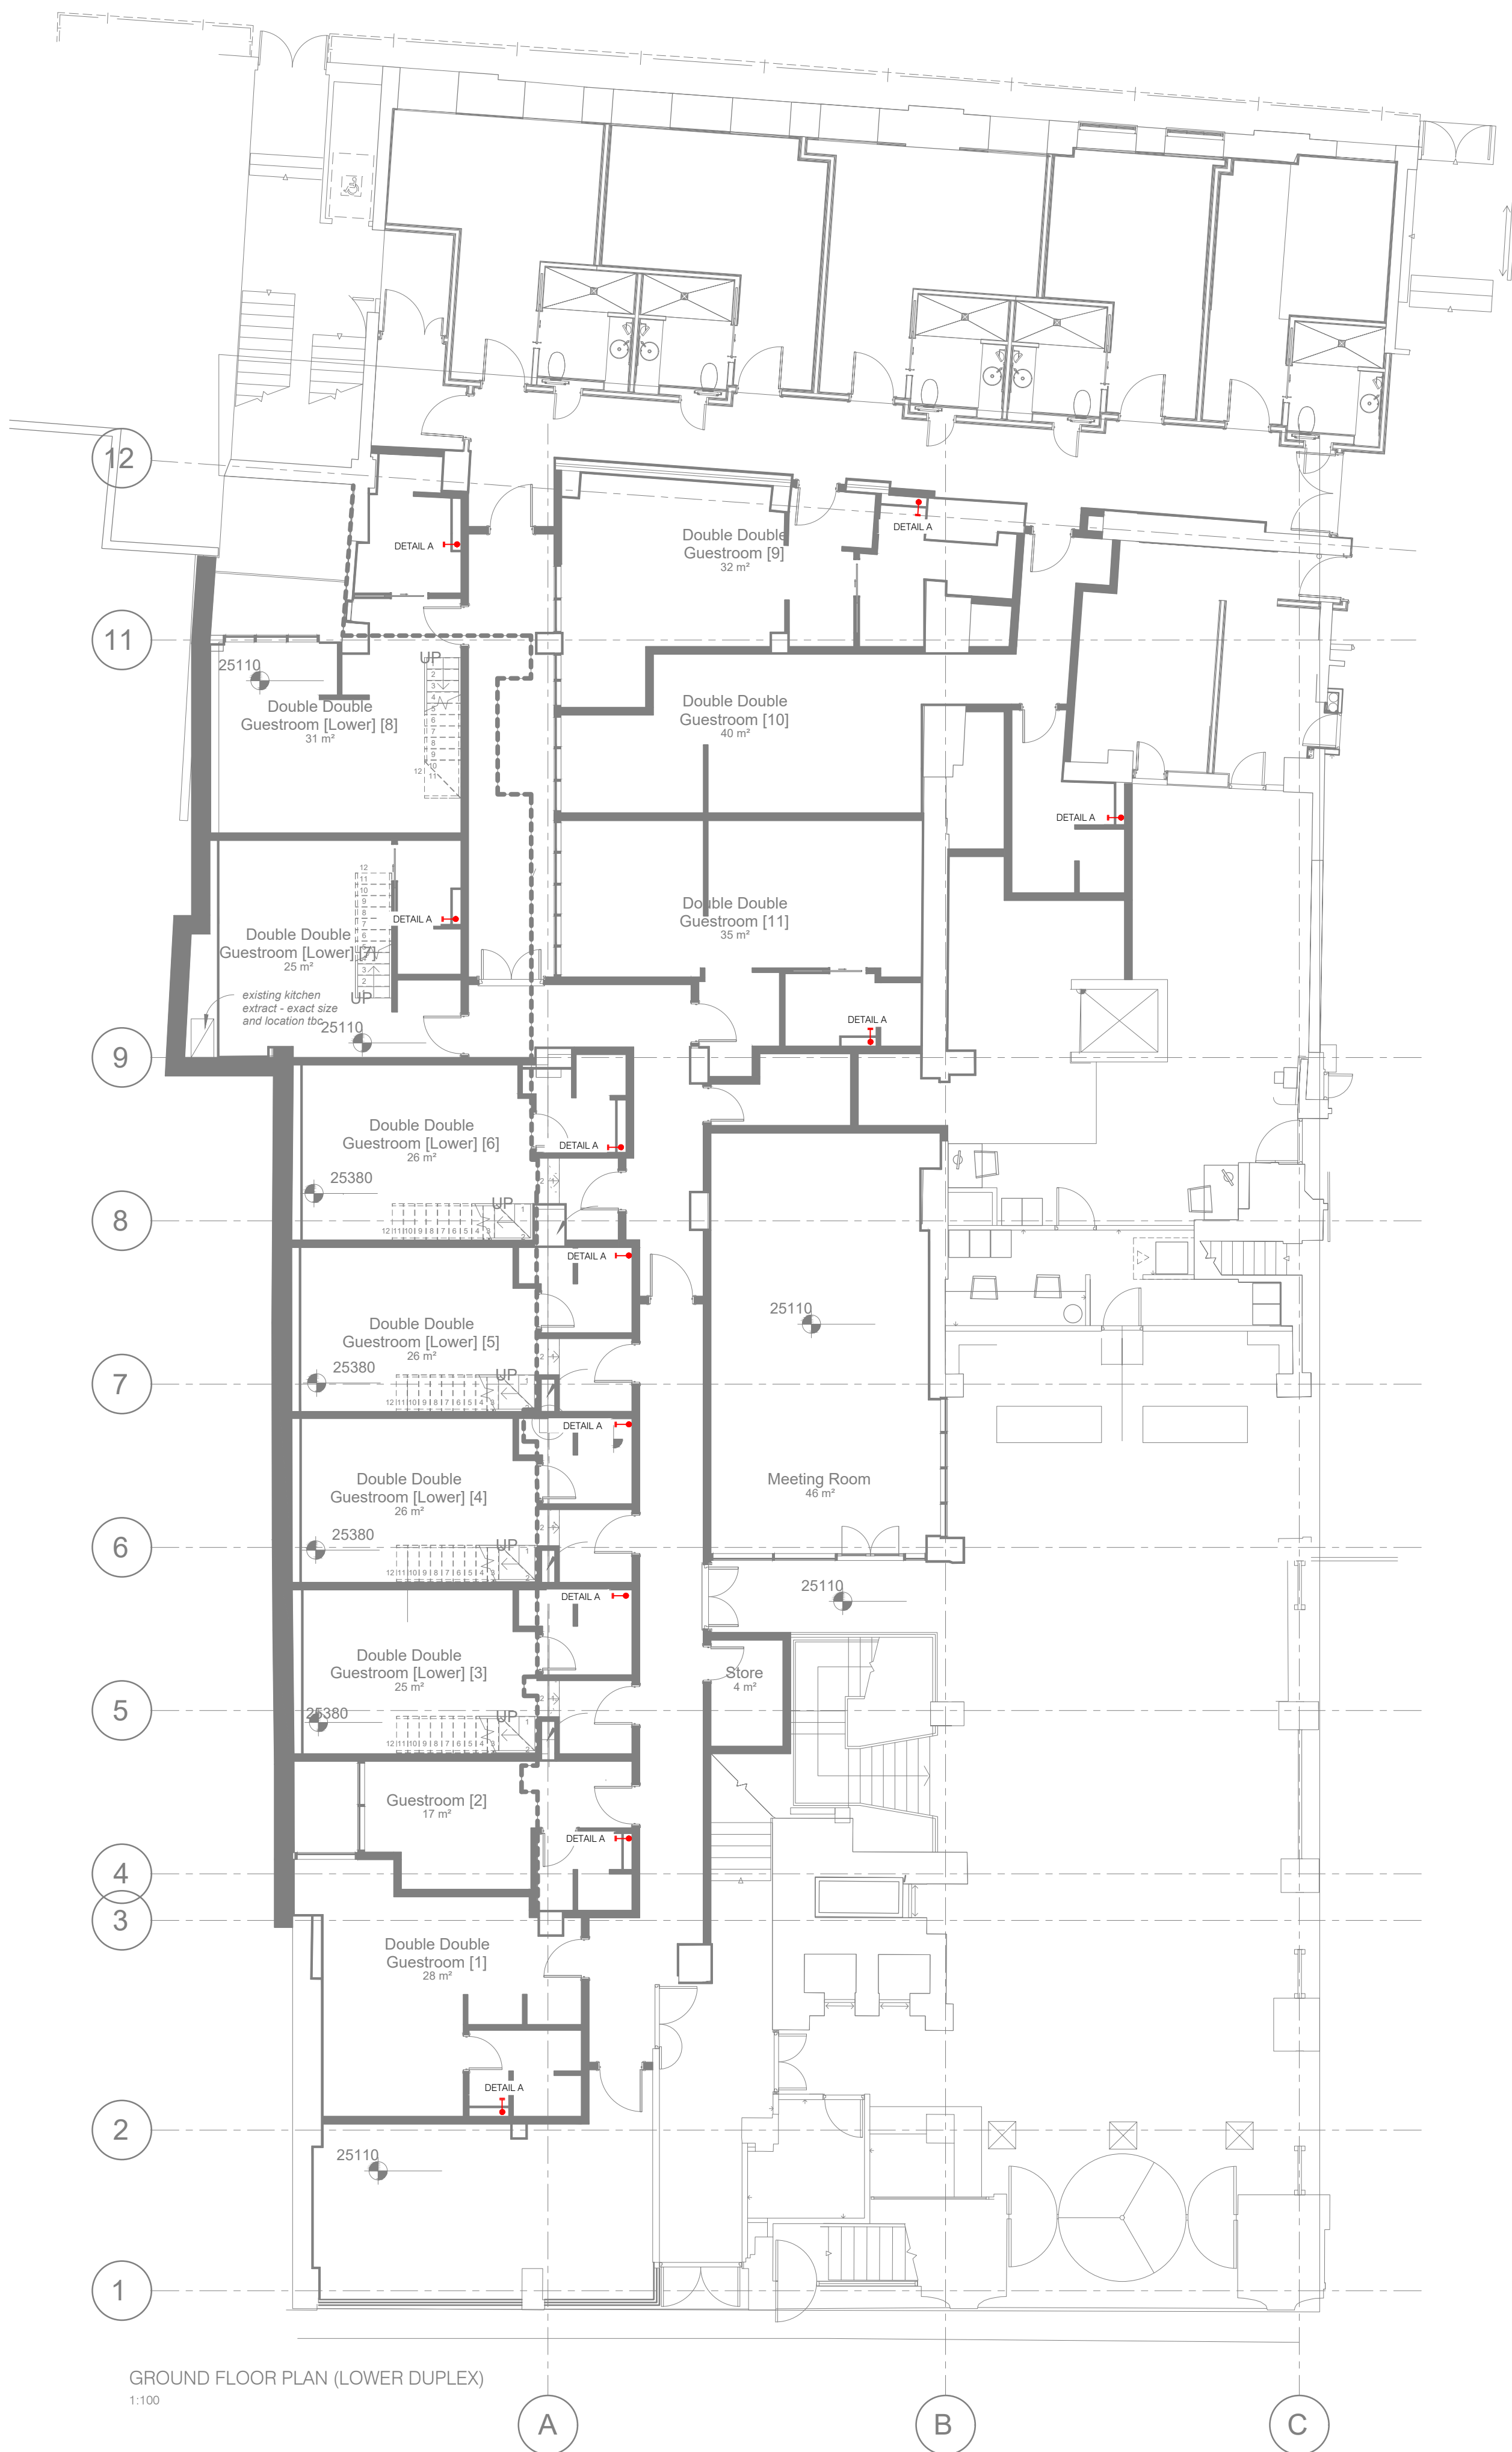
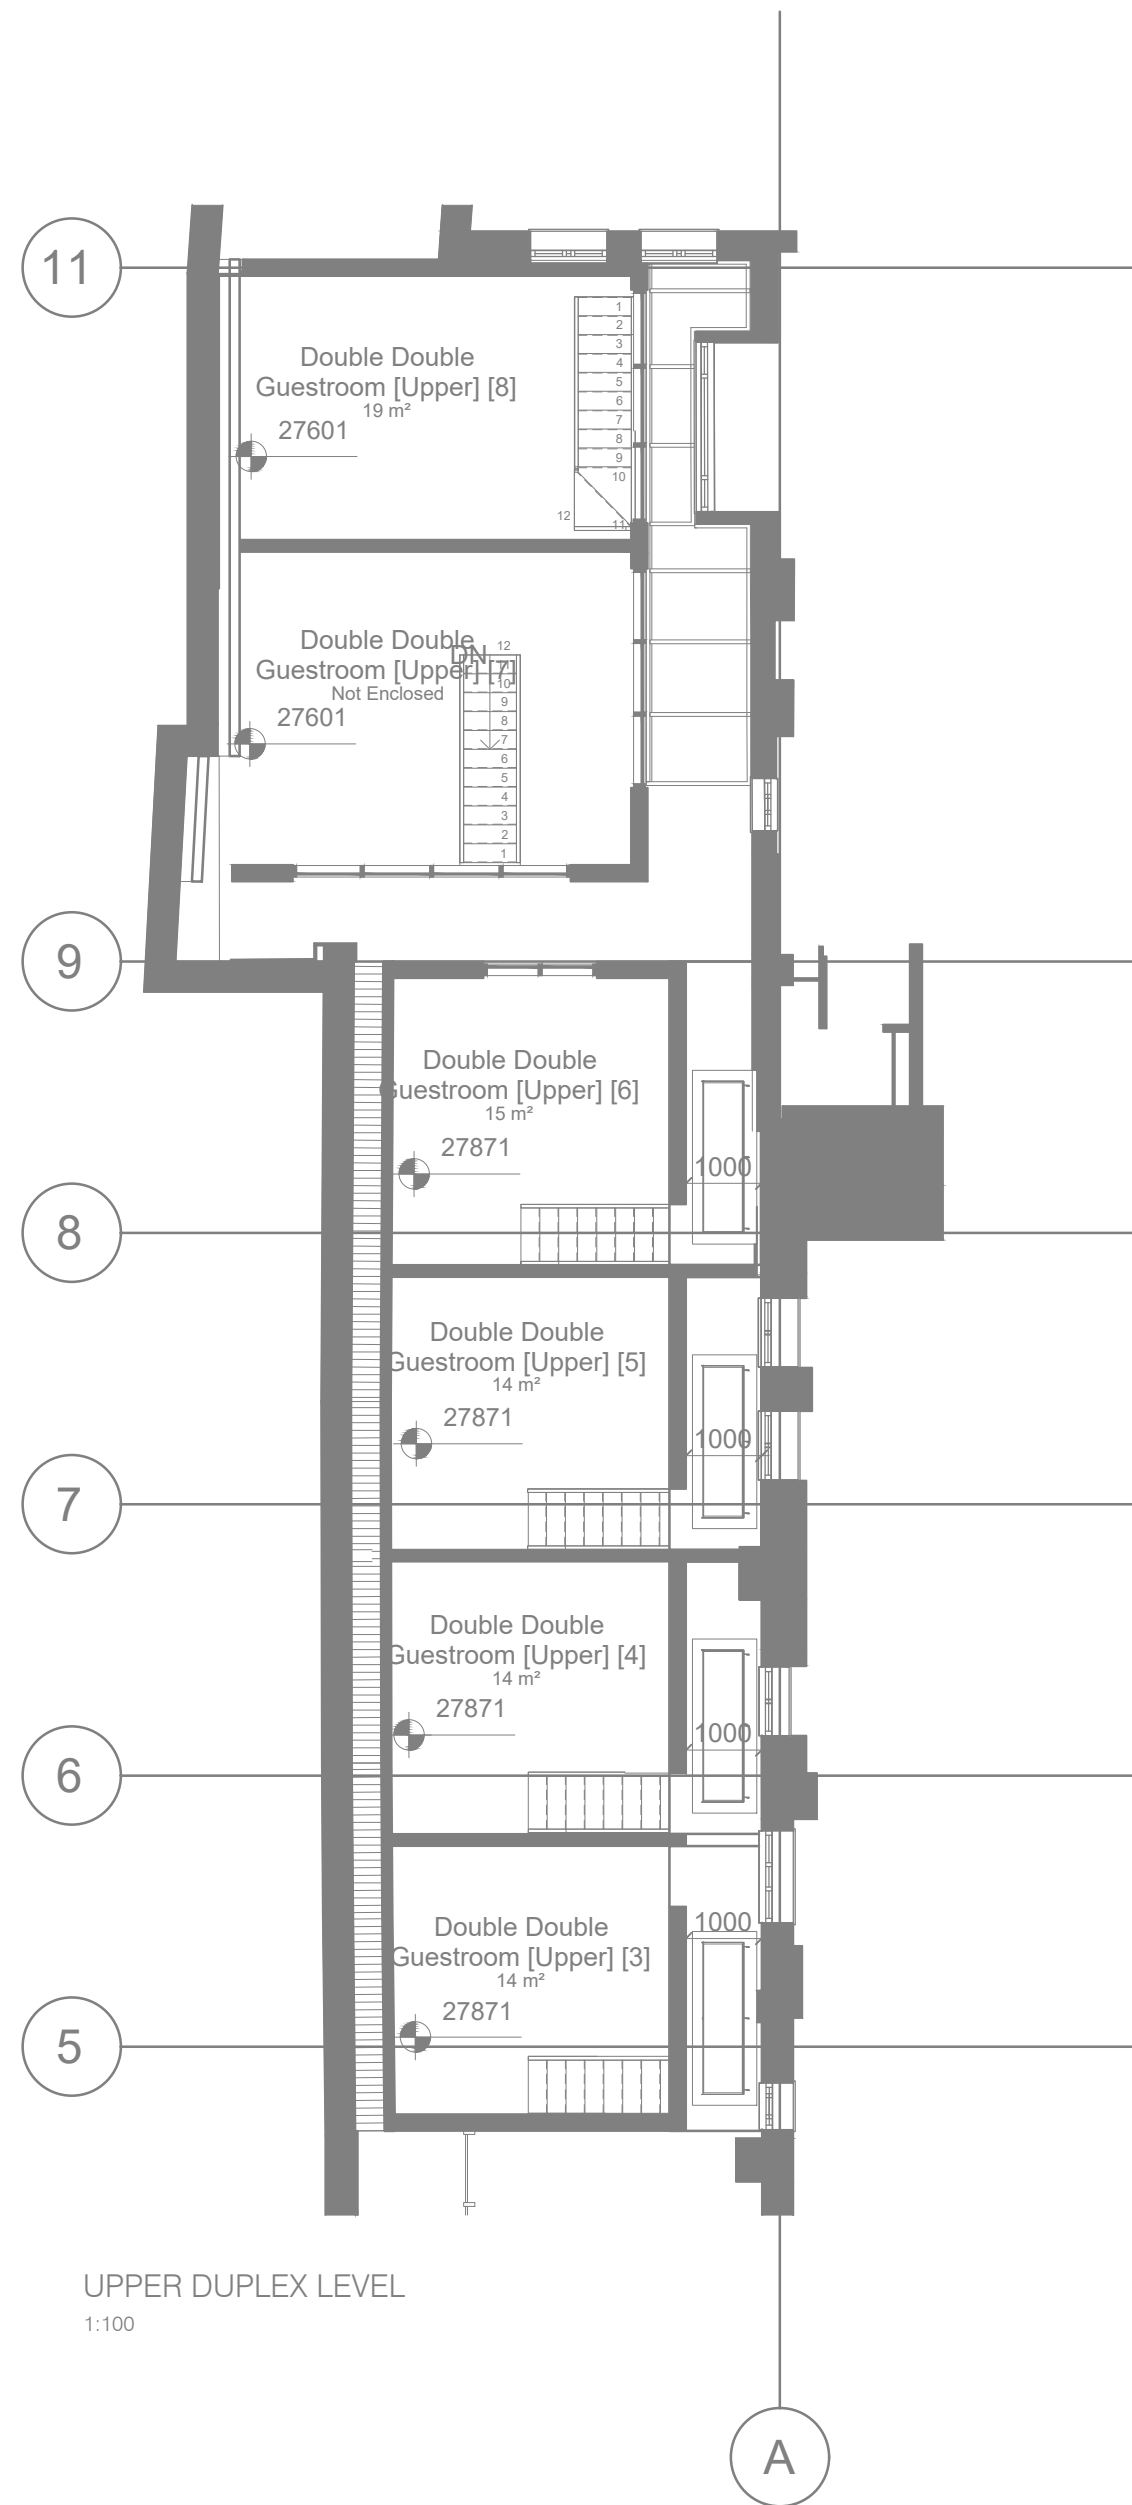


NOTES:

1. LOW-LEVEL PIPEWORK TO SANITARY APPLICATIONS SHALL BE INSTALLED USING UPVC PIPEWORK AND FITTINGS AS MANUFACTURED BY POLYPIPE AND THEIR RANGE OF UTILISING SOLVENT WELD JOINTS.

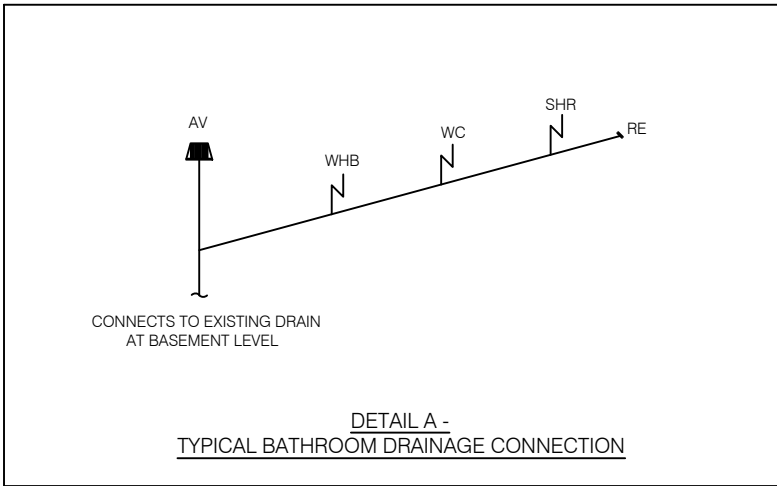

REV	DATE	COMMENTS
DRAWING STATUS		
PLANNING		
PROJECT		
DOUBLETREE BY HILTON LONDON, WEST END		
CLIENT		
CRIMSON HOTELS		
IN ASSOCIATION WITH		
MORRISON DESIGN		
DRAWING TITLE		
PHASE 4 GROUND FLOOR ABOVE GROUND DRAINAGE		
HBS HOCKLEY BUILDING SERVICES LIMITED		
Holly House, 9-11 Holly Lane, Marston Green, Birmingham B37 7AP 0121 685 4545 0121 685 4546 admin@hockley-td.com		
DRAWN BY JB	CHECKED BY TM	APPROVED BY TM
START DATE 13.12.19	SCALE 1:100	DRAWING SIZE A1
JOB No. 5097	DRAWING No. M19-L00-01	REVISION -

Plan View  
Scale 1:100