


For material description and finishing codes Ref. to Drwg.:
KXC-P2-001-Y-LFL-21-2000

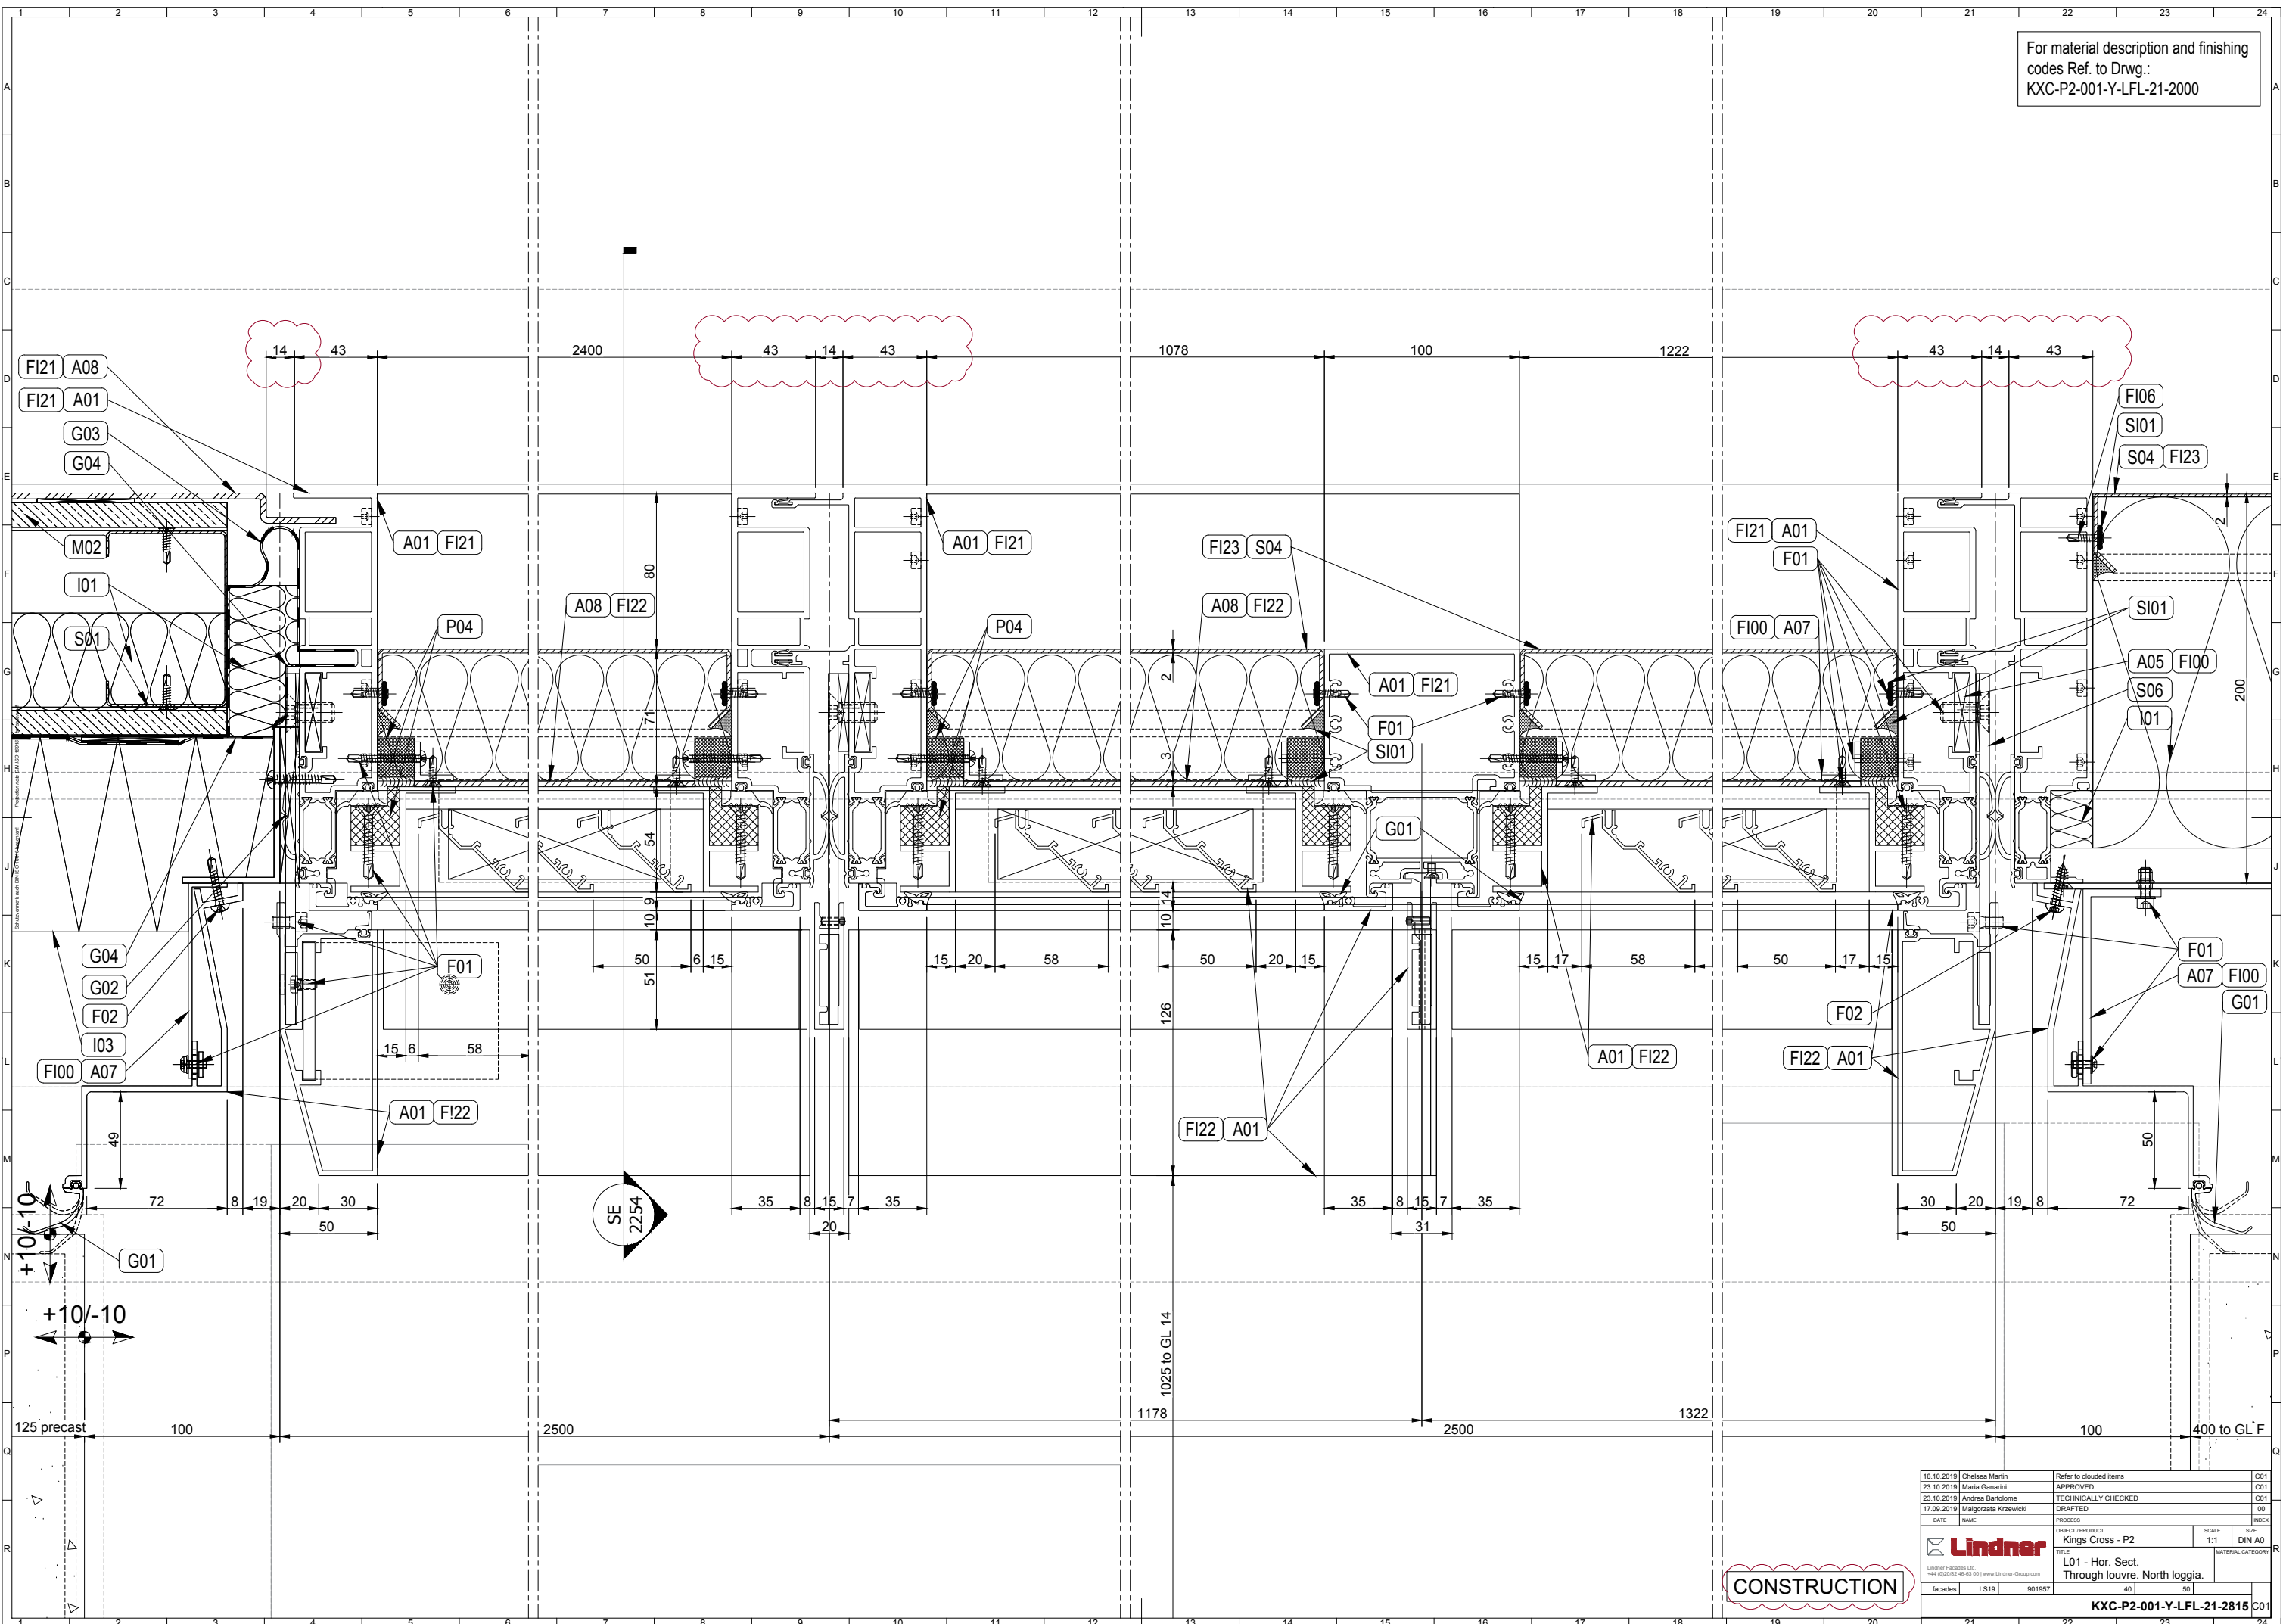

16.10.2019	Chelsea Martin	Refer to clouded items	C01
23.10.2019	Maria Gasparis	APPROVED	C01
23.10.2019	Andrzej Bartłomiej	TECHNICALLY CHECKED	C01
17.09.2019	Malgorzata Krzewicki	DRAFTED	00
DATE	NAME	PROCESS	INDEX
Lindner		OBJECT / PRODUCT	SCALE
Lindner Facades Ltd.		Kings Cross - P2	1:1
+44 (0)203 46 40 103 www.lindner-group.com		TITLE	SIZE
facades LS19 901957		L01 - Hor. Sect. Through louvre. North loggia.	DIN A0
		MATERIAL CATEGORY	
KXC-P2-001-Y-LFL-21-2815 C01			

CONSTRUCTION