


REVISIONS


Rev.	Date	By

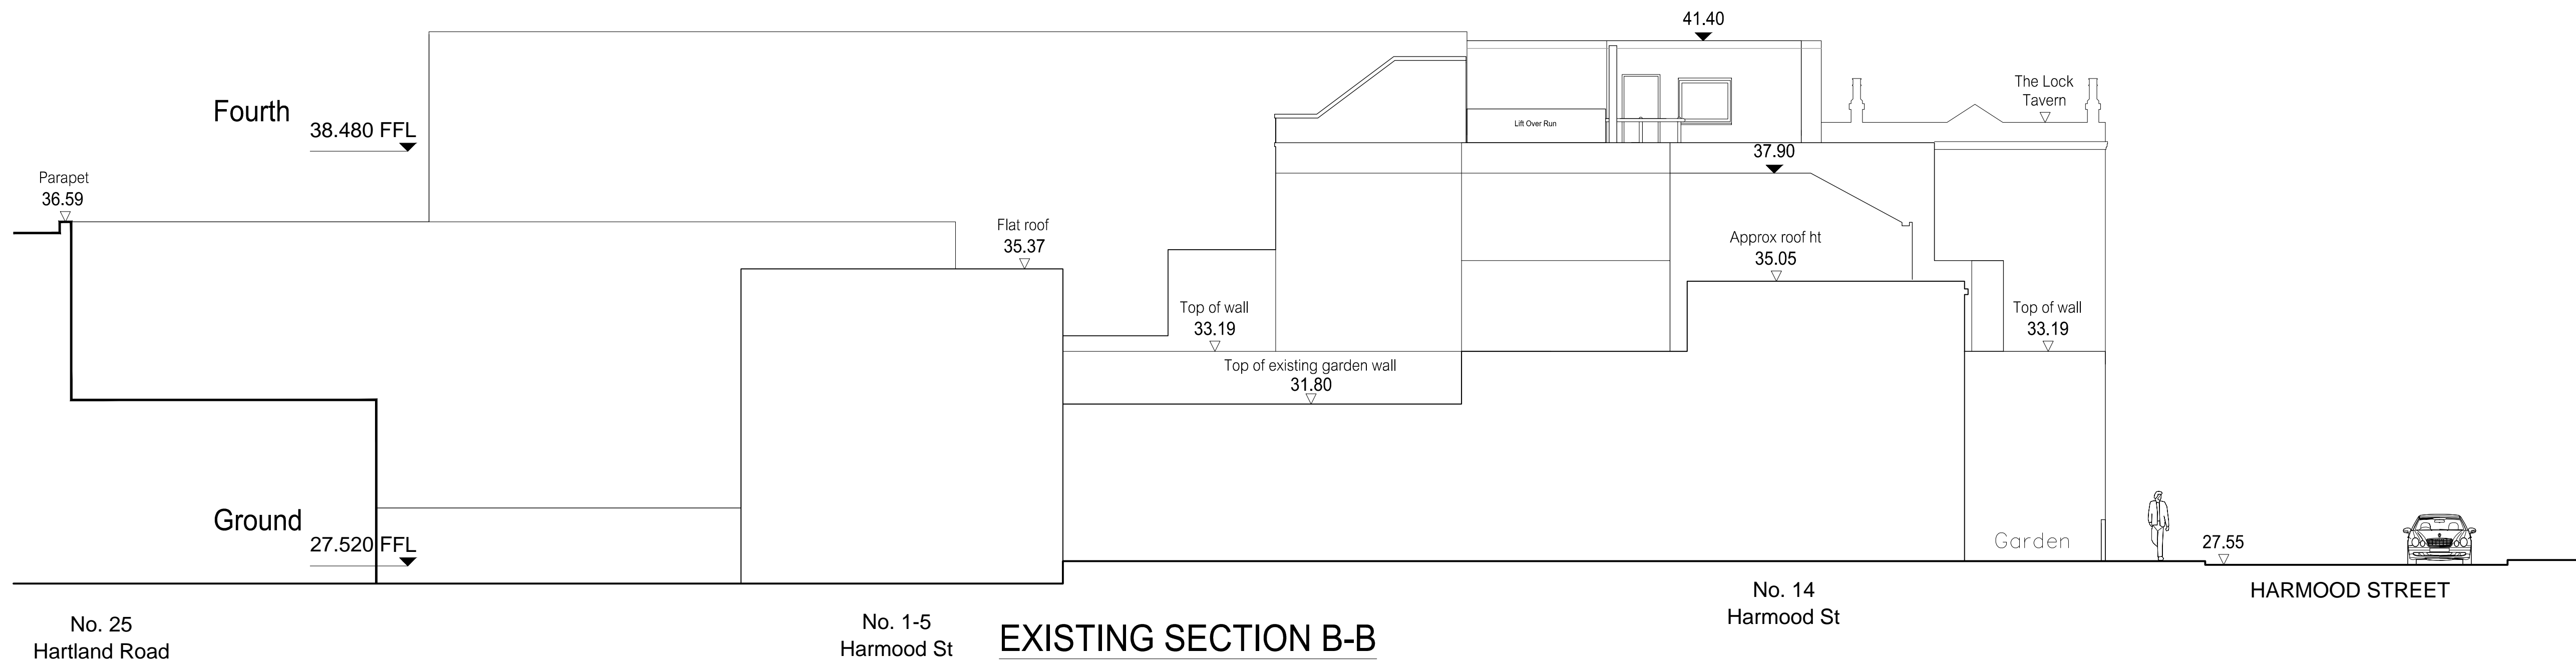

PLANNING APPLICATION

ALL DIMENSIONS TO BE CHECKED ON SITE
WORK TO FIGURED DIMENSIONS ONLY
REPORT DISCREPANCIES TO THE ARCHITECT
AT ONCE BEFORE PROCEEDING

Contemporary Design Solutions

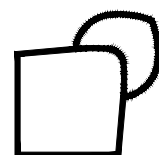

46 Great Marlborough Street
London
W1F 7JW
Telephone: 020 7494 9000 Fax: 020 7494 4944

Client

HALLMARK PROPERTY
GROUP

Project Title

Lift extension and glazed corridor link
including new accommodation unit
The Stay Club Camden, 34 Chalk Farm Road
NW1 8AJ

Drawing Title

Existing Section B-B

Scale 1: 100@A1, 1:200@A3 Date December 2019

Drawn	Checked	Rev.

Drawing No. 191210-A(SO)301

SCALE

