

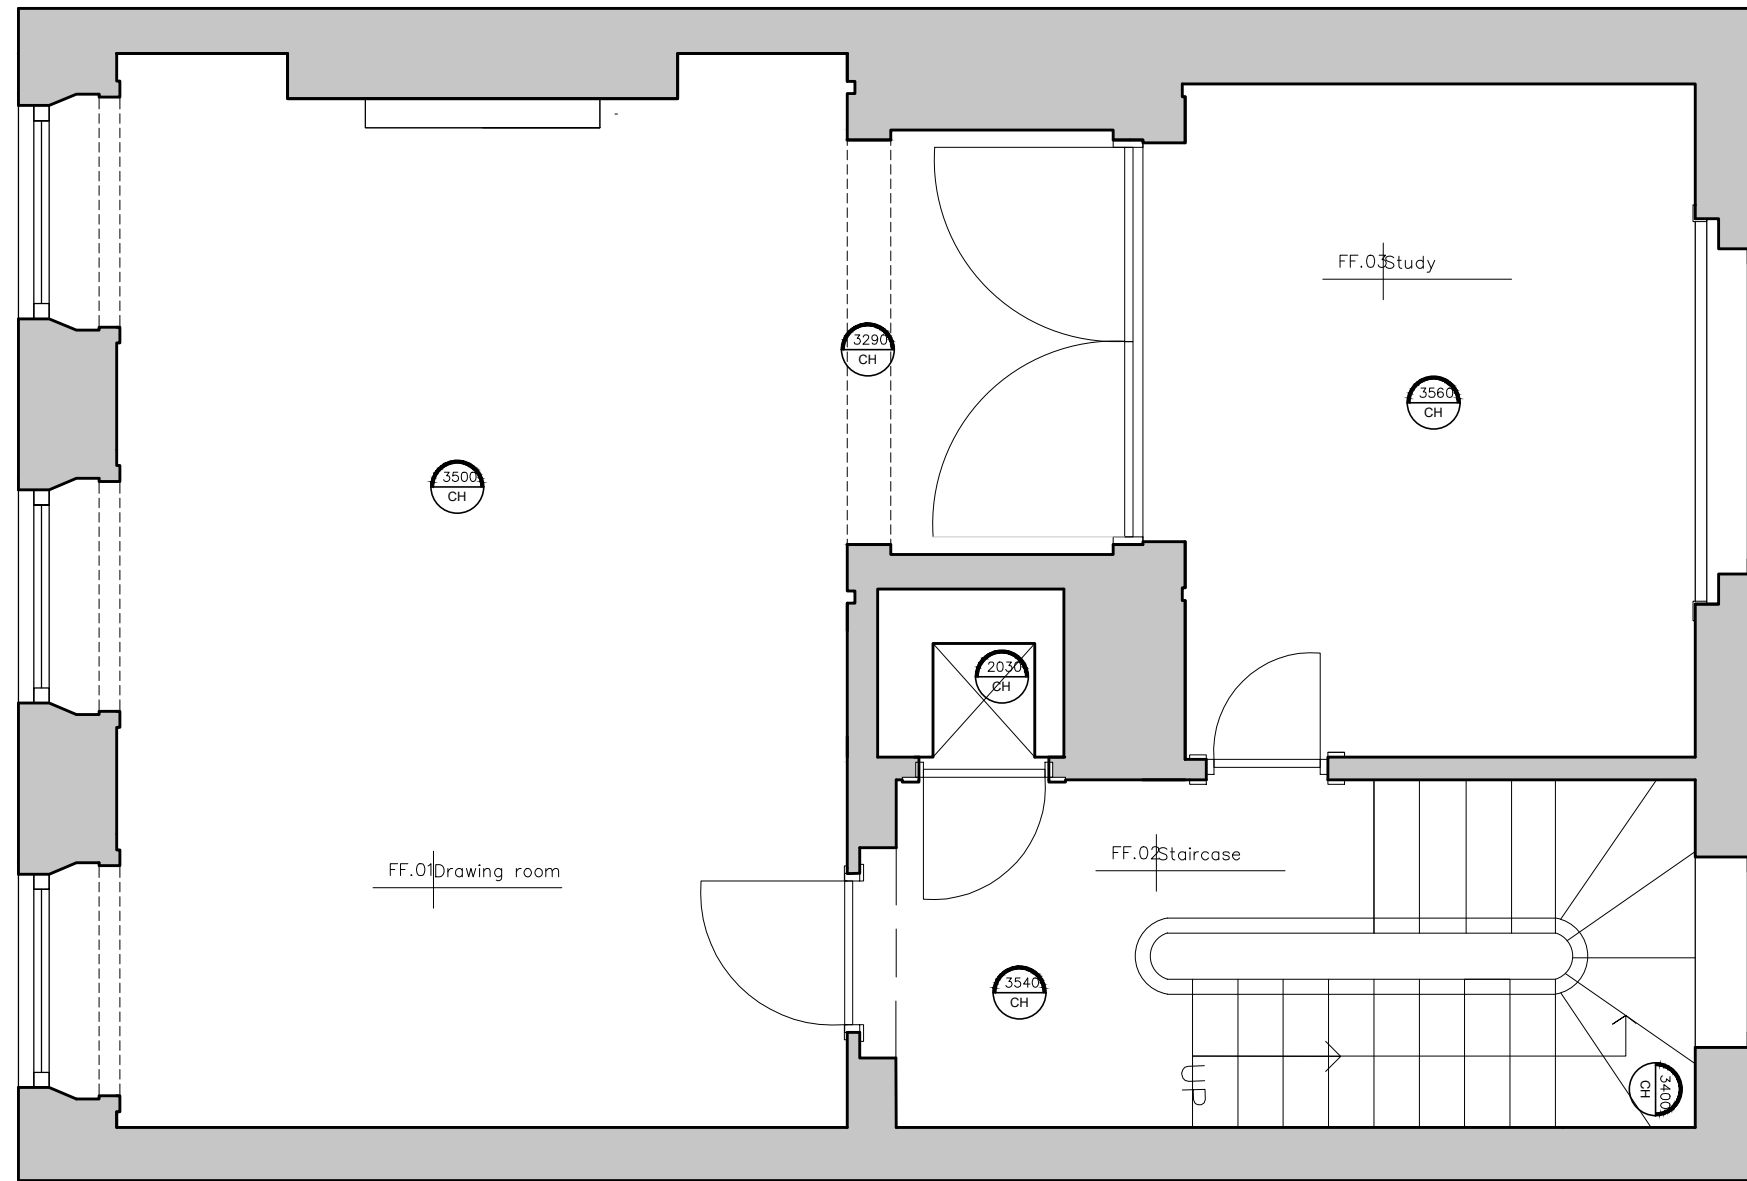


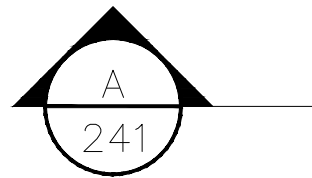

First Floor Plan remains without changes

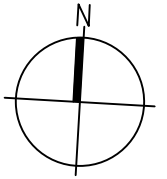