

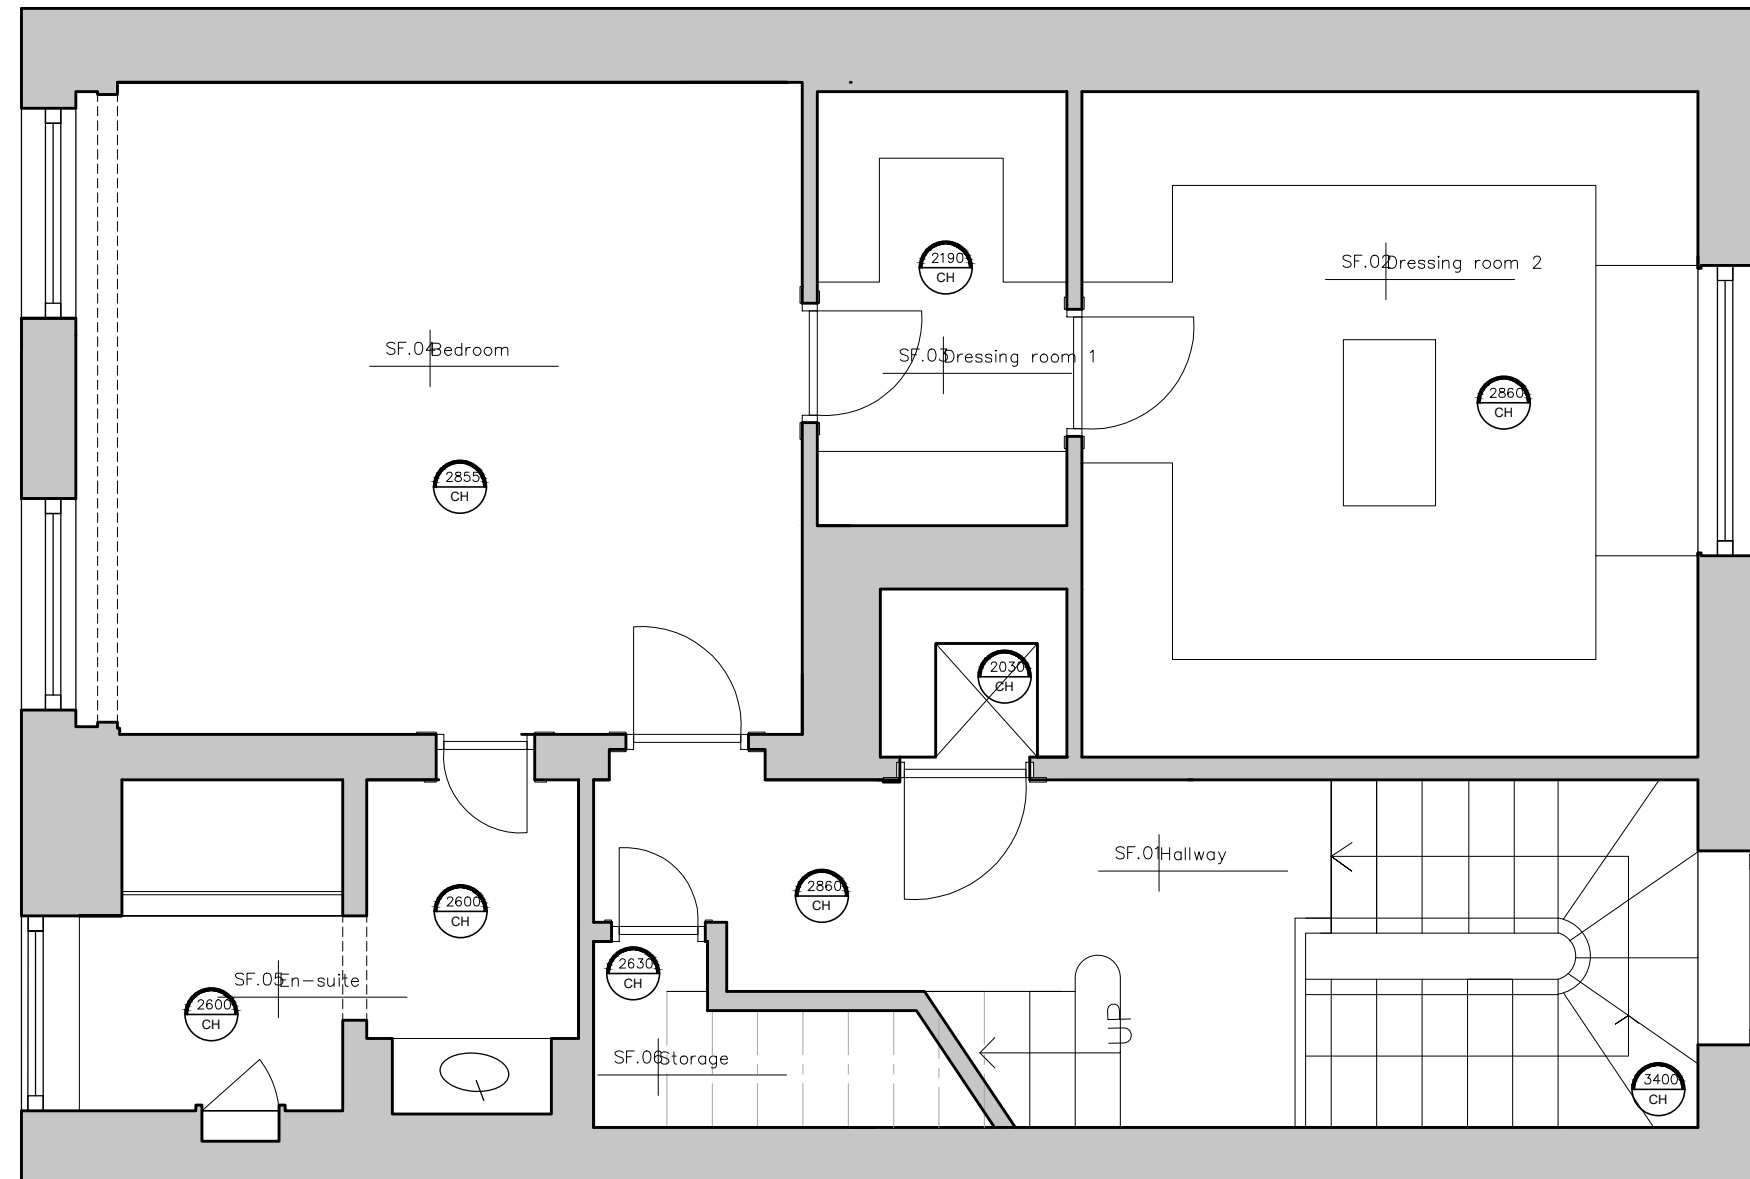


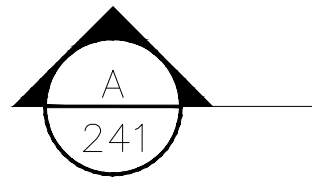

Second Floor Plan remains without changes

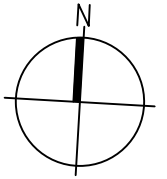