


Notes.

© This drawing is the copyright of Richard Tant Associates.

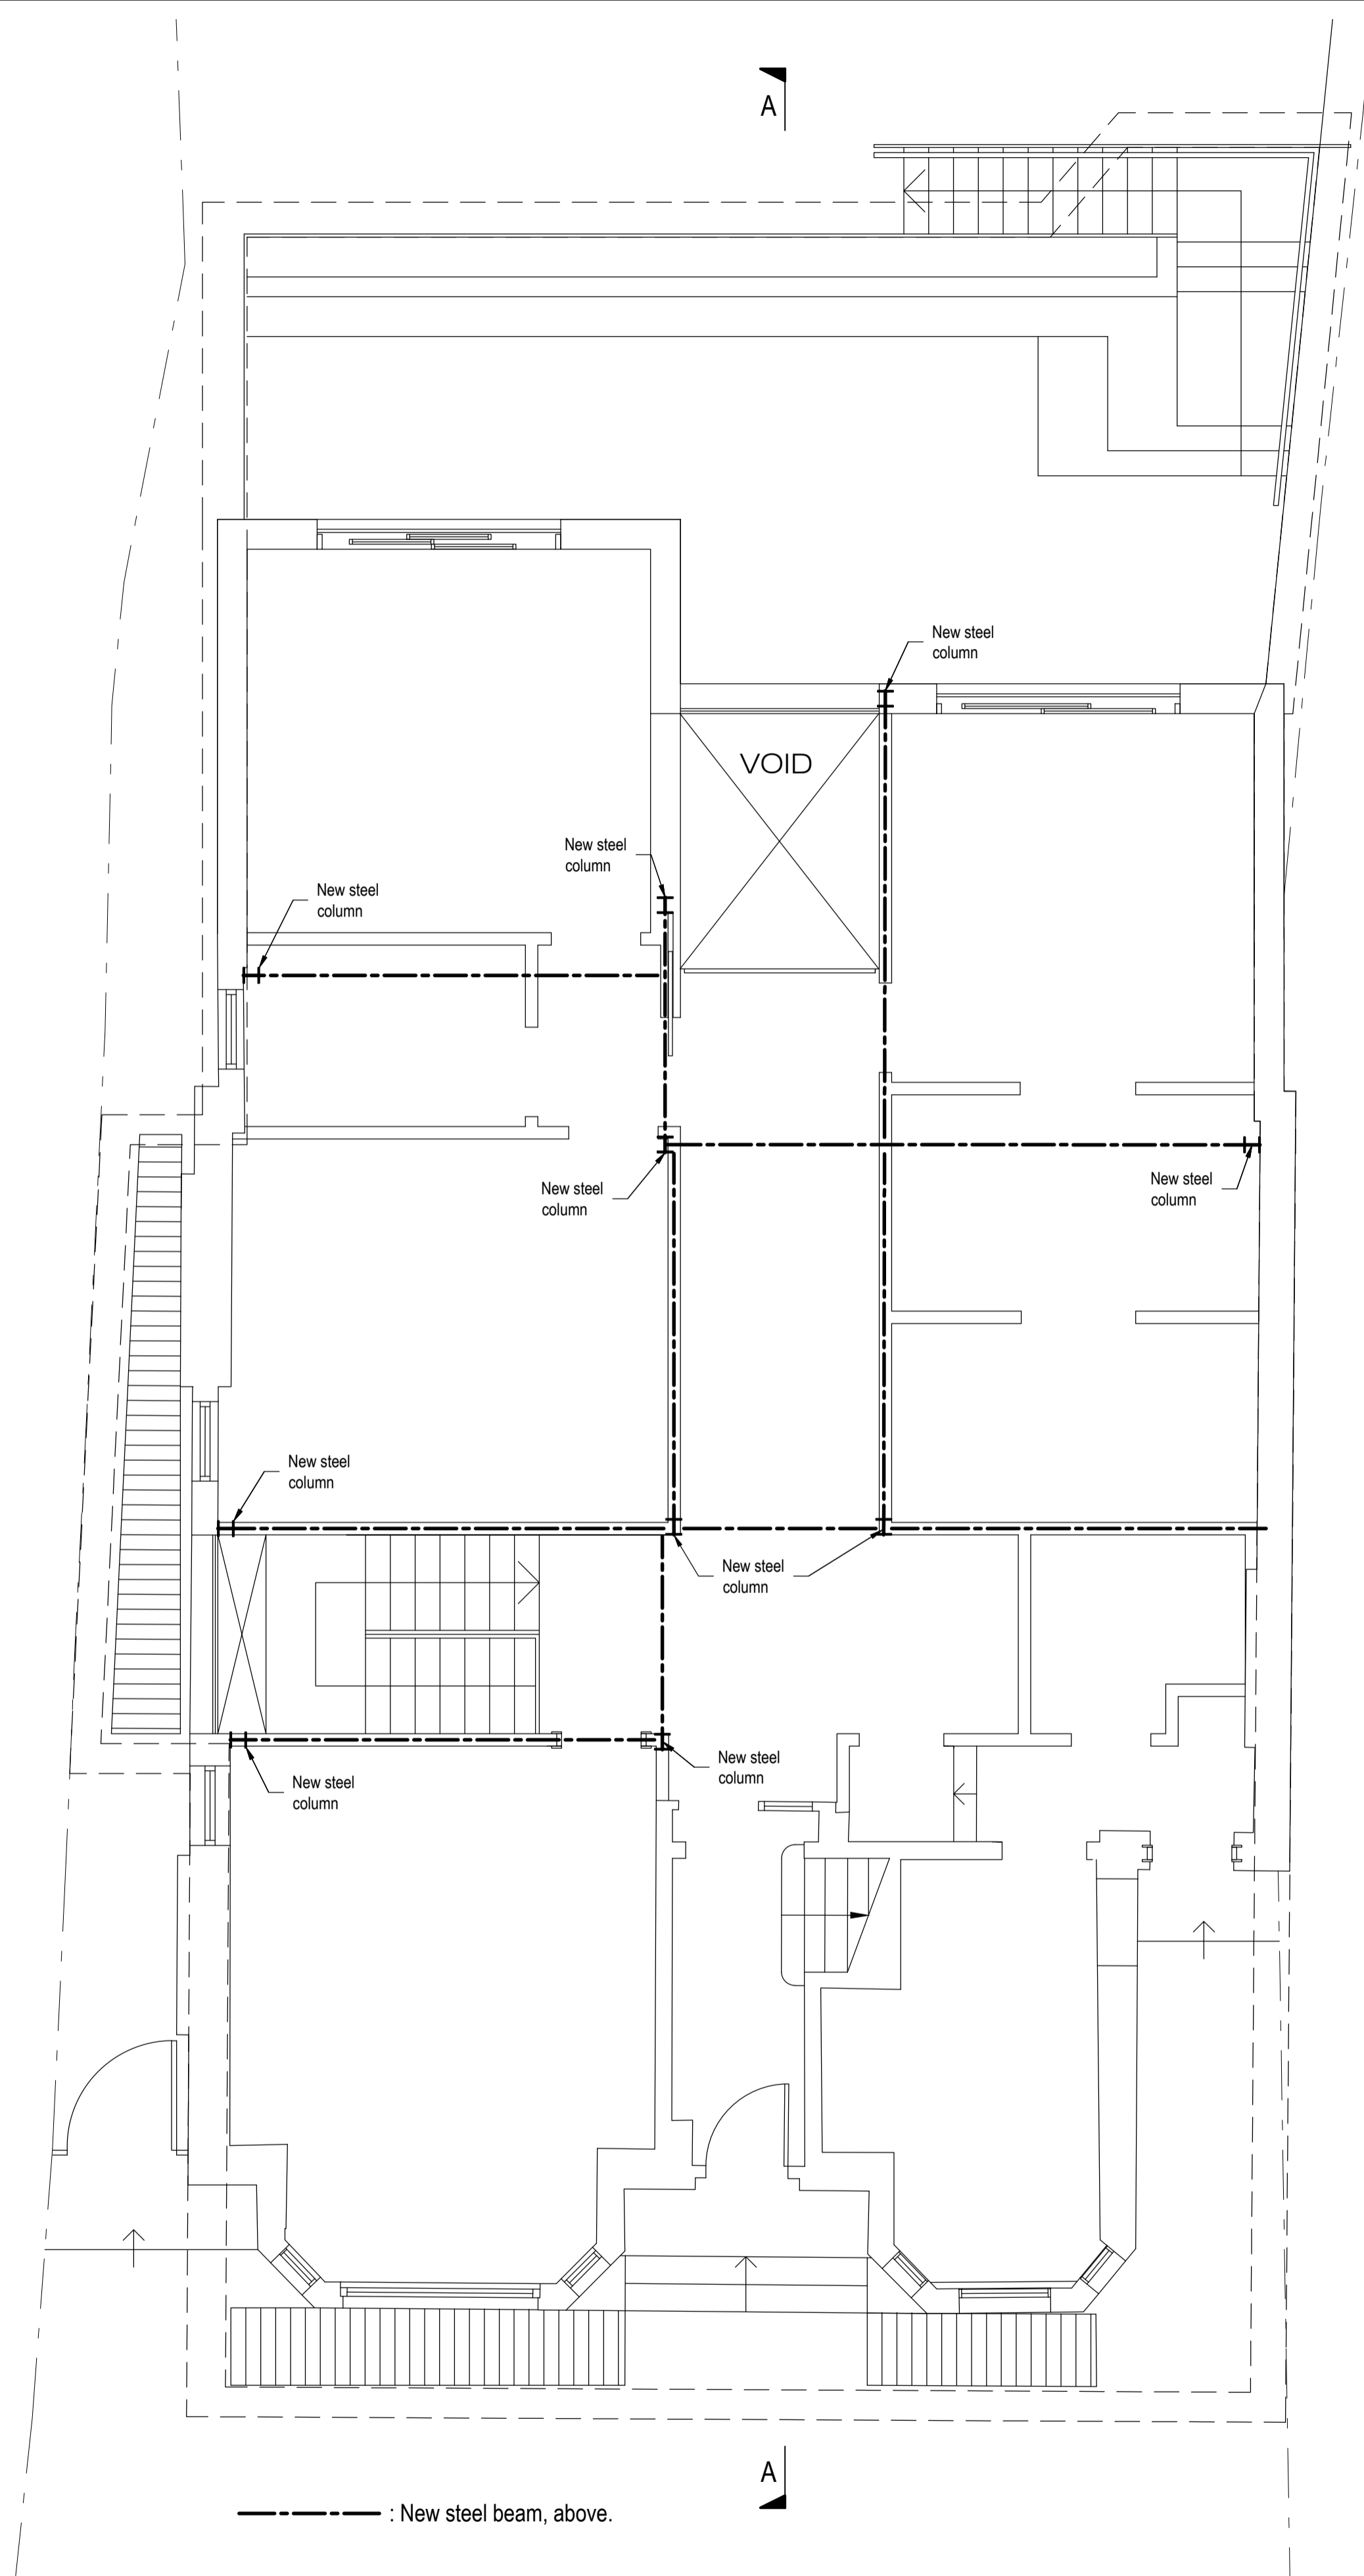

----- : New steel beam, above.

Proposed Ground Floor
(Structure above)
Scale 1 : 50

Suggested structural proposal to be confirmed after full structural inspection. Not suitable for tender or construction.

REV.	AMENDMENTS	BY	DATE	CHECKED

PROJECT
Platts Lane 12

TITLE
Indicative Ground Floor Structure Above

ARCHITECTS
XUL Architects

DRAWING No.	DATE	12.12.2019
4387-SM02	SCALE	As shown @ A1
	DRAWN	AR
	CHECKED	RT
	REVIEWED	-

Richard Tant Associates
Consulting Civil & Structural Engineers
54 LESON STREET LONDON W8T 3DP
TEL: 020 7224 1000 FAX: 020 7224 8883
info@rtaassociates.com