



Key Section
Window location in red

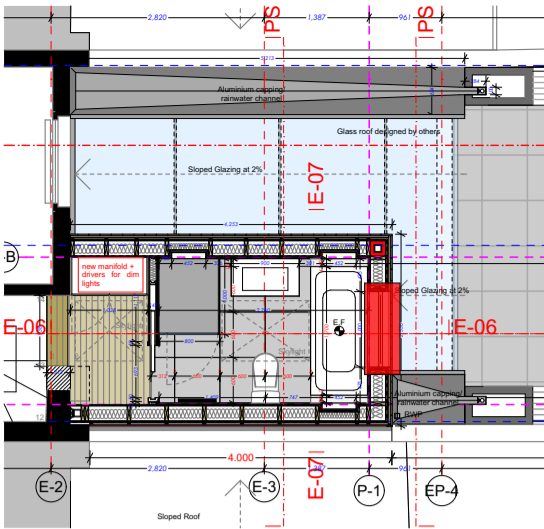

Key Plan
Window Location in red

Window Specification
Optio 58BW Casement - Top Hung by AluK

Frame	
Material	: Aluminium
Depth	: 70mm
Colour	: RAL9005
Window	
Thickness	: 24mm Double
Glazed	
Finish	: Obscured Glass
Performance	
U-Value W/m²K	: 1.4W/m²K
BRE Green Guide rating	: A Rated
Air tightness(Pa)	: Class 4 (600Pa)
Water tightness(Pa)	: Class9a (600Pa)

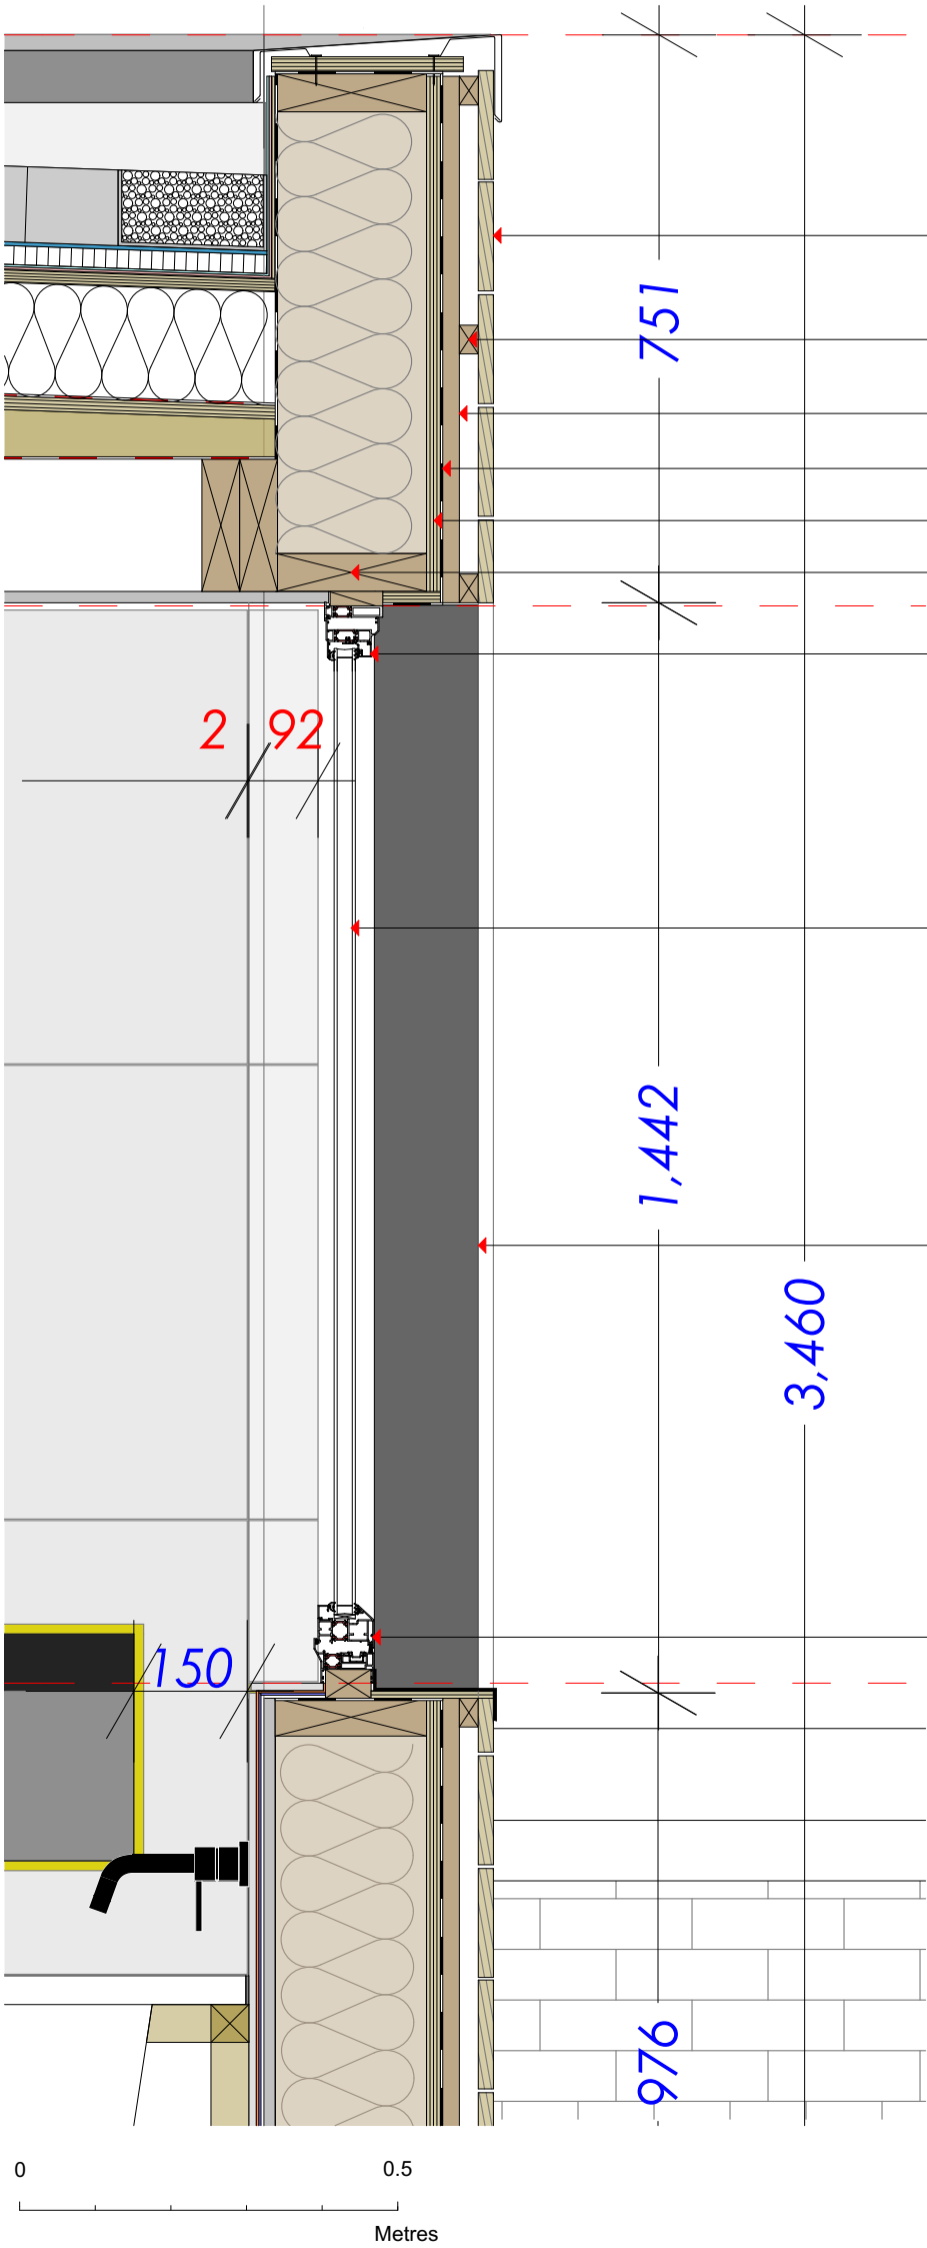

Shou-Sugi-Ban, Larch Charred

25x38mm Cross Battens

25x38mm Battens

Waterproof Membrane

18mm Plywood Sheet

Timber joist to S.E specification.
Refer to S.E drawings for detail

Upper aluminium slimframe rail

Optio 58BW Top Swing Reversible
Frame in (Black) RAL 9005
with obscured glass

Aluminium angle panel in black matte

Lower aluminium slimframe rail



Window frames to be
finished in colour RAL
9005 (black)



Example of Optio 58BW Casement Window