


The contractor is responsible for checking dimensions, tolerances and references. Any discrepancy to be verified with the Architect before proceeding with the works. Where an item is covered by drawings to different scales the larger scale drawing is to be worked to.

Do not scale drawing. Figured dimensions to be worked to in all cases.

CDM REGULATIONS 2015. All current drawings and specifications for the project must be read in conjunction with the Designer's Hazard and Environment Assessment Record

All intellectual property rights reserved.

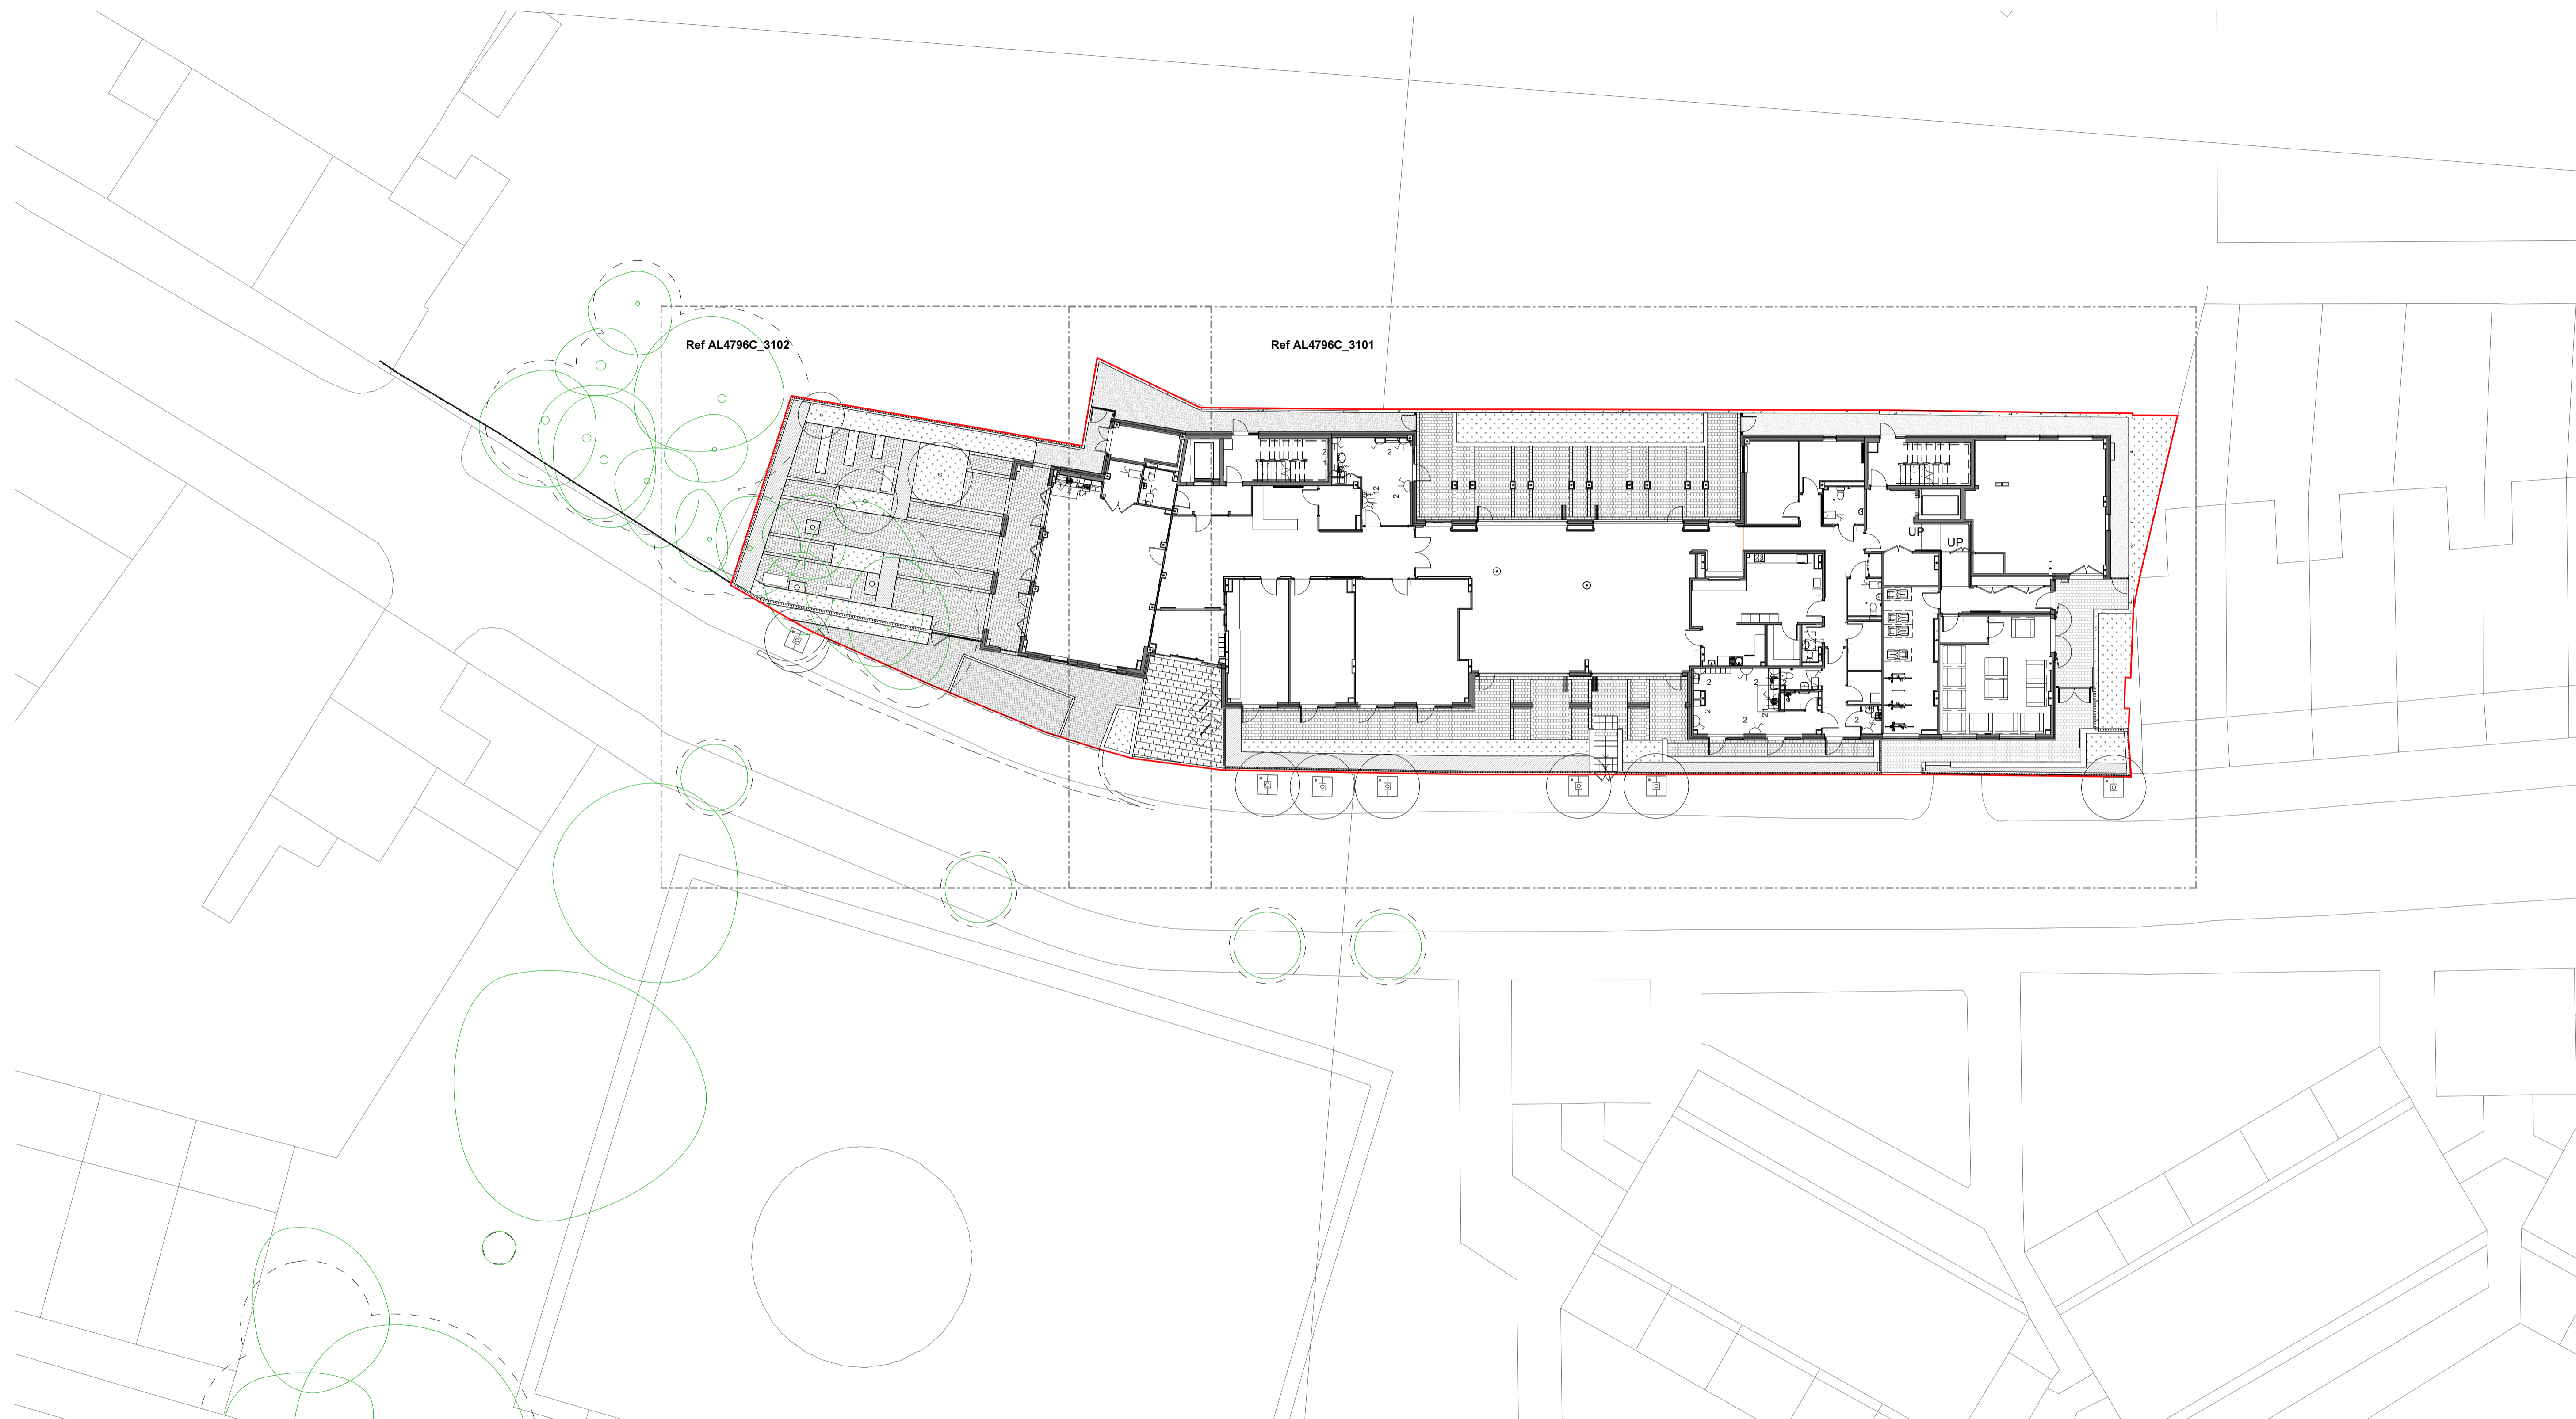

Rev	Date	Description	MF	BS
-	13/12/19	Preliminary Construction	MF	BS

**CHARLIE RATCHFORD**  
Landscape Masterplan

**AL4796C-3000** **REV -**  
Preliminary Construction

Drawn MF Checked BS Date 10/12/19 Scale @ A1 1 : 200

**PRP** prp-co.uk  
London  
020 7653 1200