


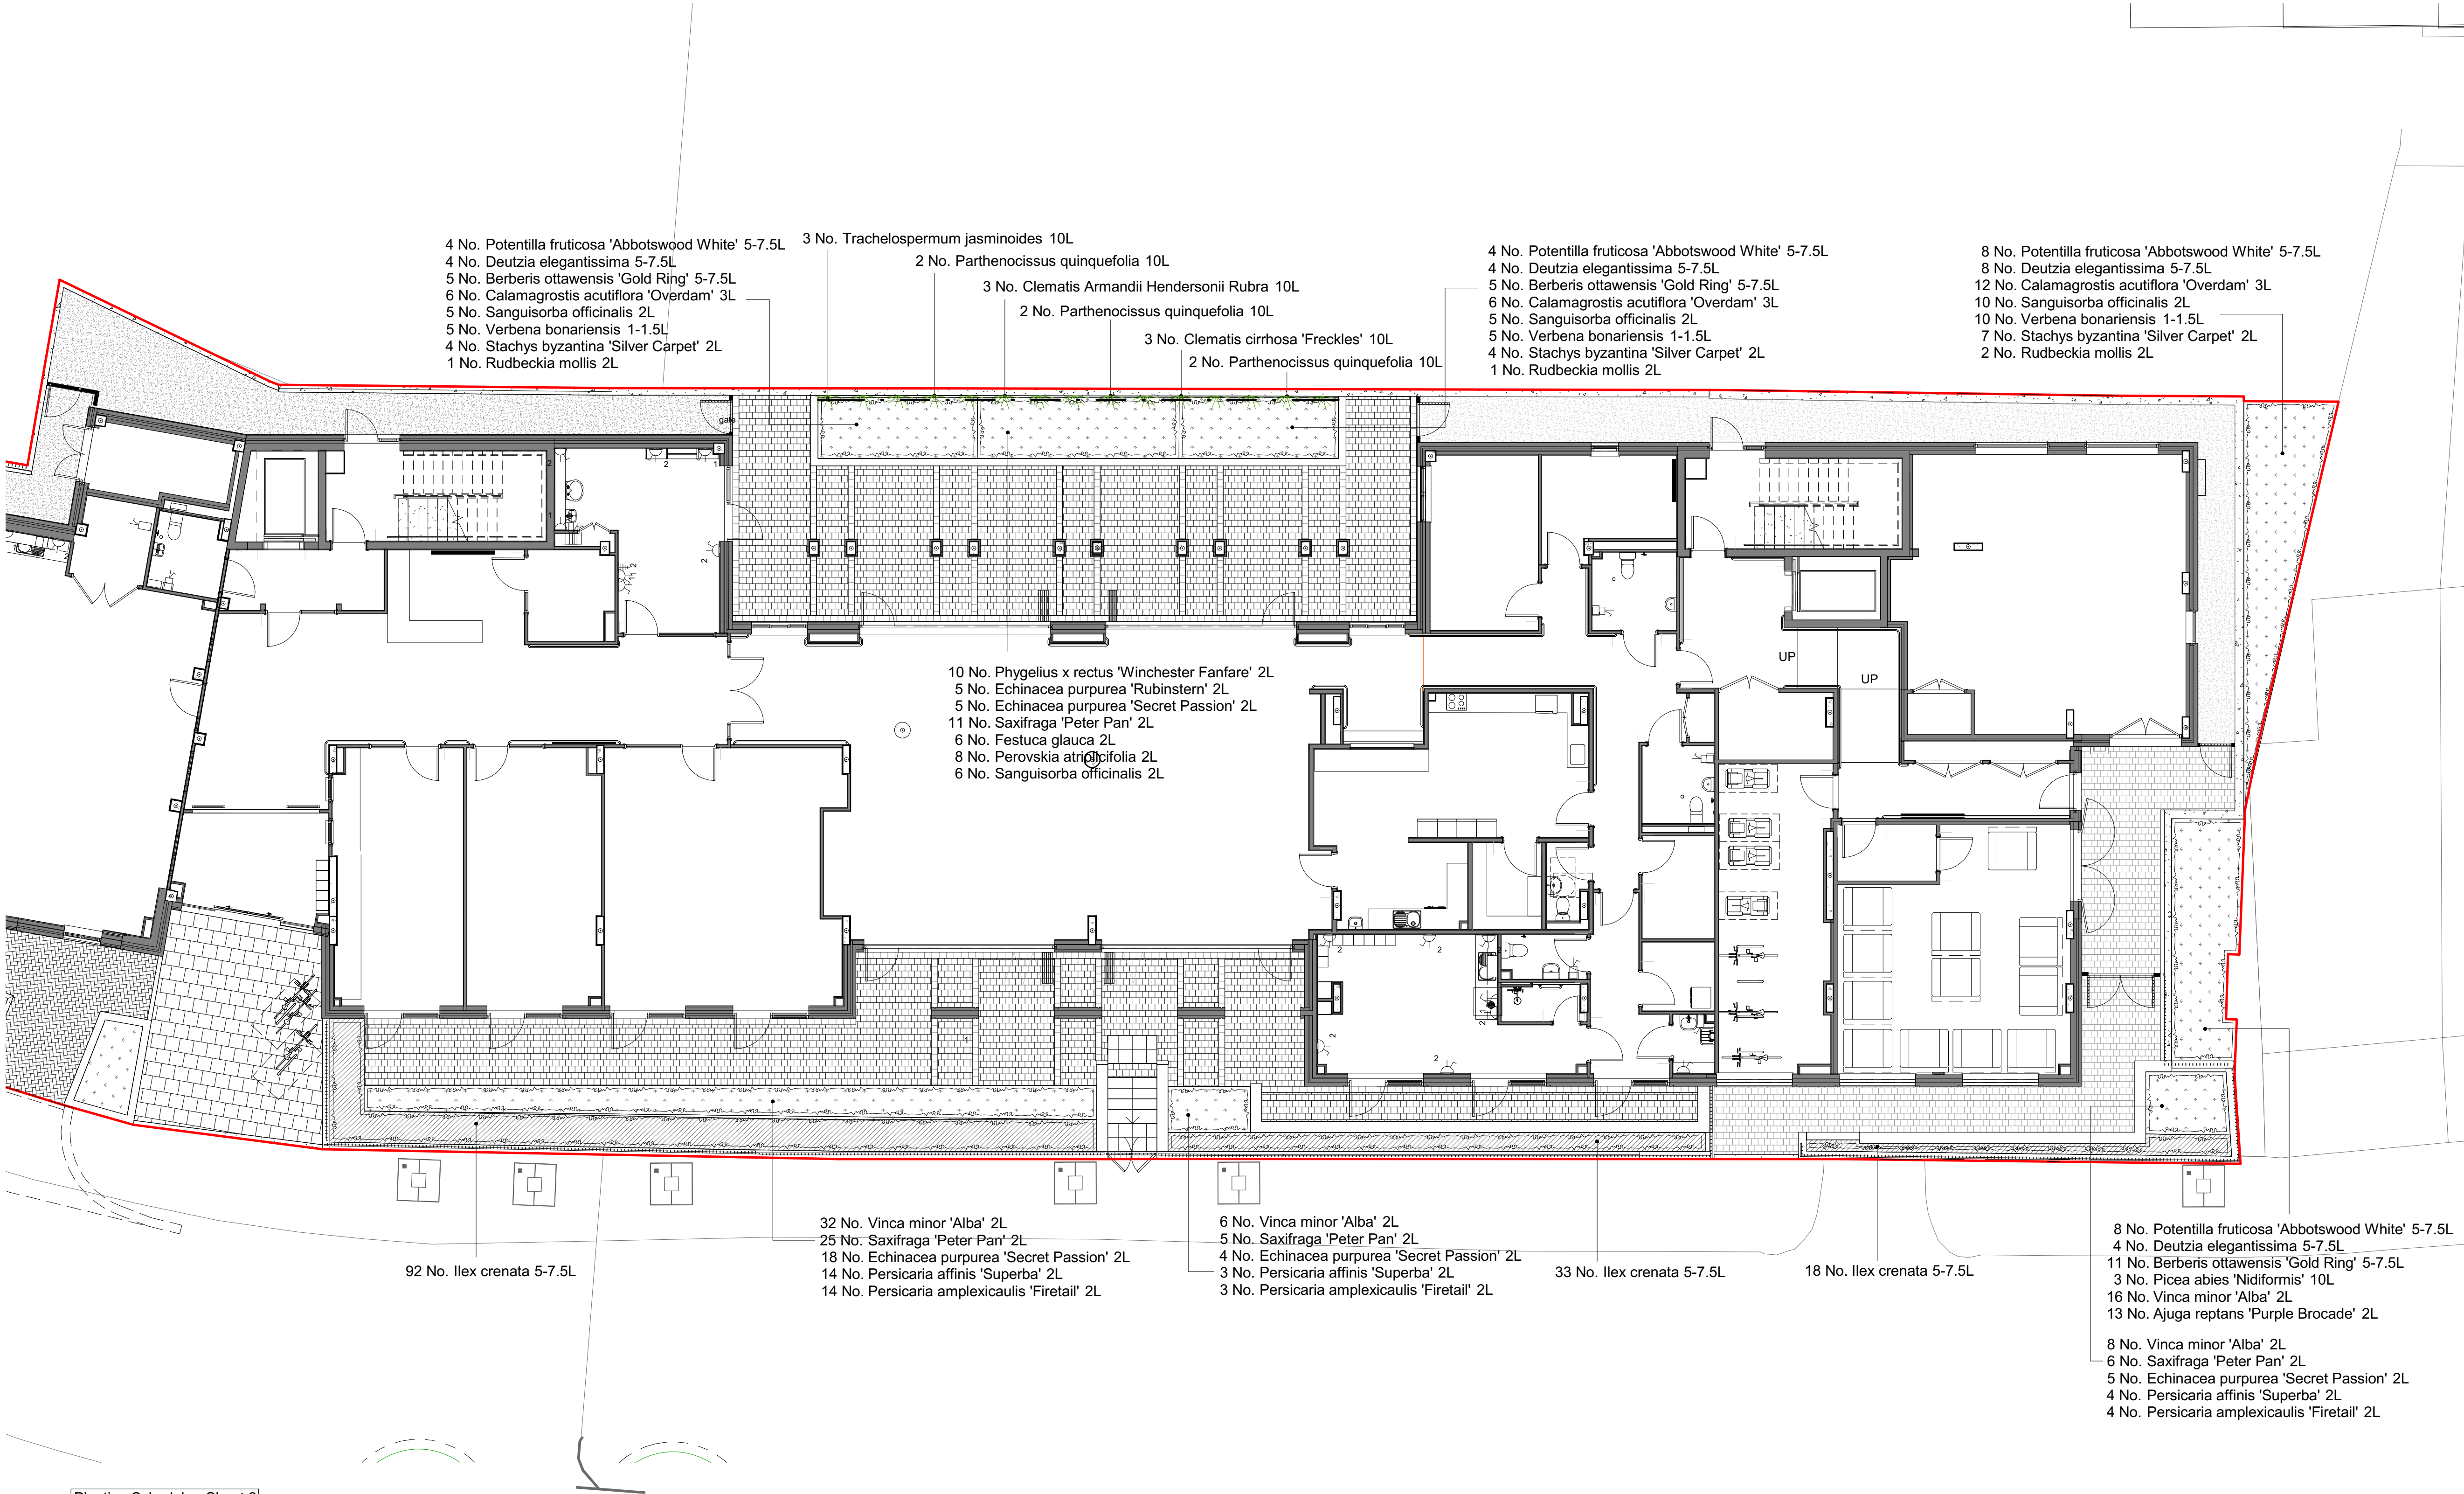

Planting Schedule - Sheet 2

| Shrubs  |                                                |               |          |                  |
|---------|------------------------------------------------|---------------|----------|------------------|
| Number  | Species                                        | Specification | Pot Size | Density          |
| 143 No. | <i>Ilex crenata</i>                            | RB            | 5-7.5L   | 4/m <sup>2</sup> |
| 24 No.  | <i>Potentilla fruticosa</i> 'Abbotswood White' | C             | 5-7.5L   | 3/m <sup>2</sup> |
| 20 No.  | <i>Deutzia elegantissima</i>                   | C             | 5-7.5L   | 3/m <sup>2</sup> |
| 21 No.  | <i>Berberis ottawensis</i> 'Gold Ring'         | C             | 5-7.5L   | 4/m <sup>2</sup> |
| 3 No.   | <i>Picea abies</i> 'Nidiformis'                | C             | 10L      | 2/m <sup>2</sup> |
| 62 No.  | <i>Vinca minor</i> 'Alba'                      | Full pot      | 2L       | 6/m <sup>2</sup> |
| 8 No.   | <i>Perovskia atriplicifolia</i>                | Full pot      | 2L       | 5/m <sup>2</sup> |

| Herbaceous |                                                |               |          |                   |
|------------|------------------------------------------------|---------------|----------|-------------------|
| Number     | Species                                        | Specification | Pot Size | Density           |
| 13 No.     | <i>Ajuga reptans</i> 'Purple Brocade'          | Full Pot      | 2L       | 10/m <sup>2</sup> |
| 47 No.     | <i>Saxifraga</i> 'Peter Pan'                   | Full Pot      | 2L       | 7/m <sup>2</sup>  |
| 32 No.     | <i>Echinacea purpurea</i> 'Secret Passion'     | Full Pot      | 2L       | 5/m <sup>2</sup>  |
| 21 No.     | <i>Persicaria affinis</i> 'Superba'            | Full Pot      | 2L       | 5/m <sup>2</sup>  |
| 21 No.     | <i>Persicaria amplexicaulis</i> 'Firetail'     | Full Pot      | 2L       | 5/m <sup>2</sup>  |
| 24 No.     | <i>Calamagrostis acutiflora</i> 'Overdam'      | Full Pot      | 3L       | 5/m <sup>2</sup>  |
| 20 No.     | <i>Verbena bonariensis</i>                     | Full Pot      | 1-1.5L   | 6/m <sup>2</sup>  |
| 15 No.     | <i>Stachys byzantina</i> 'Silver Carpet'       | Full Pot      | 2L       | 4/m <sup>2</sup>  |
| 4 No.      | <i>Rudbeckia mollis</i>                        | Full Pot      | 2L       | 1/m <sup>2</sup>  |
| 10 No.     | <i>Phygelius x rectus</i> 'Winchester Fanfare' | Full Pot      | 2L       | 5/m <sup>2</sup>  |
| 5 No.      | <i>Echinacea purpurea</i> 'Rubinstern'         | Full Pot      | 2L       | 5/m <sup>2</sup>  |
| 6 No.      | <i>Festuca glauca</i>                          | Full Pot      | 2L       | 6/m <sup>2</sup>  |

| Climbers |                                            |         |
|----------|--------------------------------------------|---------|
| Number   | Species                                    | Density |
| 6 No.    | <i>Parthenocissus quinquefolia</i>         | Counted |
| 3 No.    | <i>Clematis cirrhosa</i> 'Freckles'        | Counted |
| 3 No.    | <i>Clematis Armandii</i> Hendersonii Rubra | Counted |
| 3 No.    | <i>Trachelospermum jasminoides</i>         | Counted |

| Wildflowers |                                |                           |
|-------------|--------------------------------|---------------------------|
| Number      | Species                        | Specification Density     |
| 26 No.      | <i>Sanguisorba officinalis</i> | Full pot 6/m <sup>2</sup> |

|     |          |                          |     |     |
|-----|----------|--------------------------|-----|-----|
| -   | 13/12/19 | Preliminary Construction | MF  | BS  |
| Rev | Date     | Description              | Dwn | Ckd |

CHARLIE RATCHFORD

Planting Plan\_Sheet 1

AL4796C-3201

REV -

Preliminary Construction

Drawn MF Checked BS Date 12/12/19 Scale @ A1 1:100

PRP

prp-co.uk  
London  
020 7653 1200