


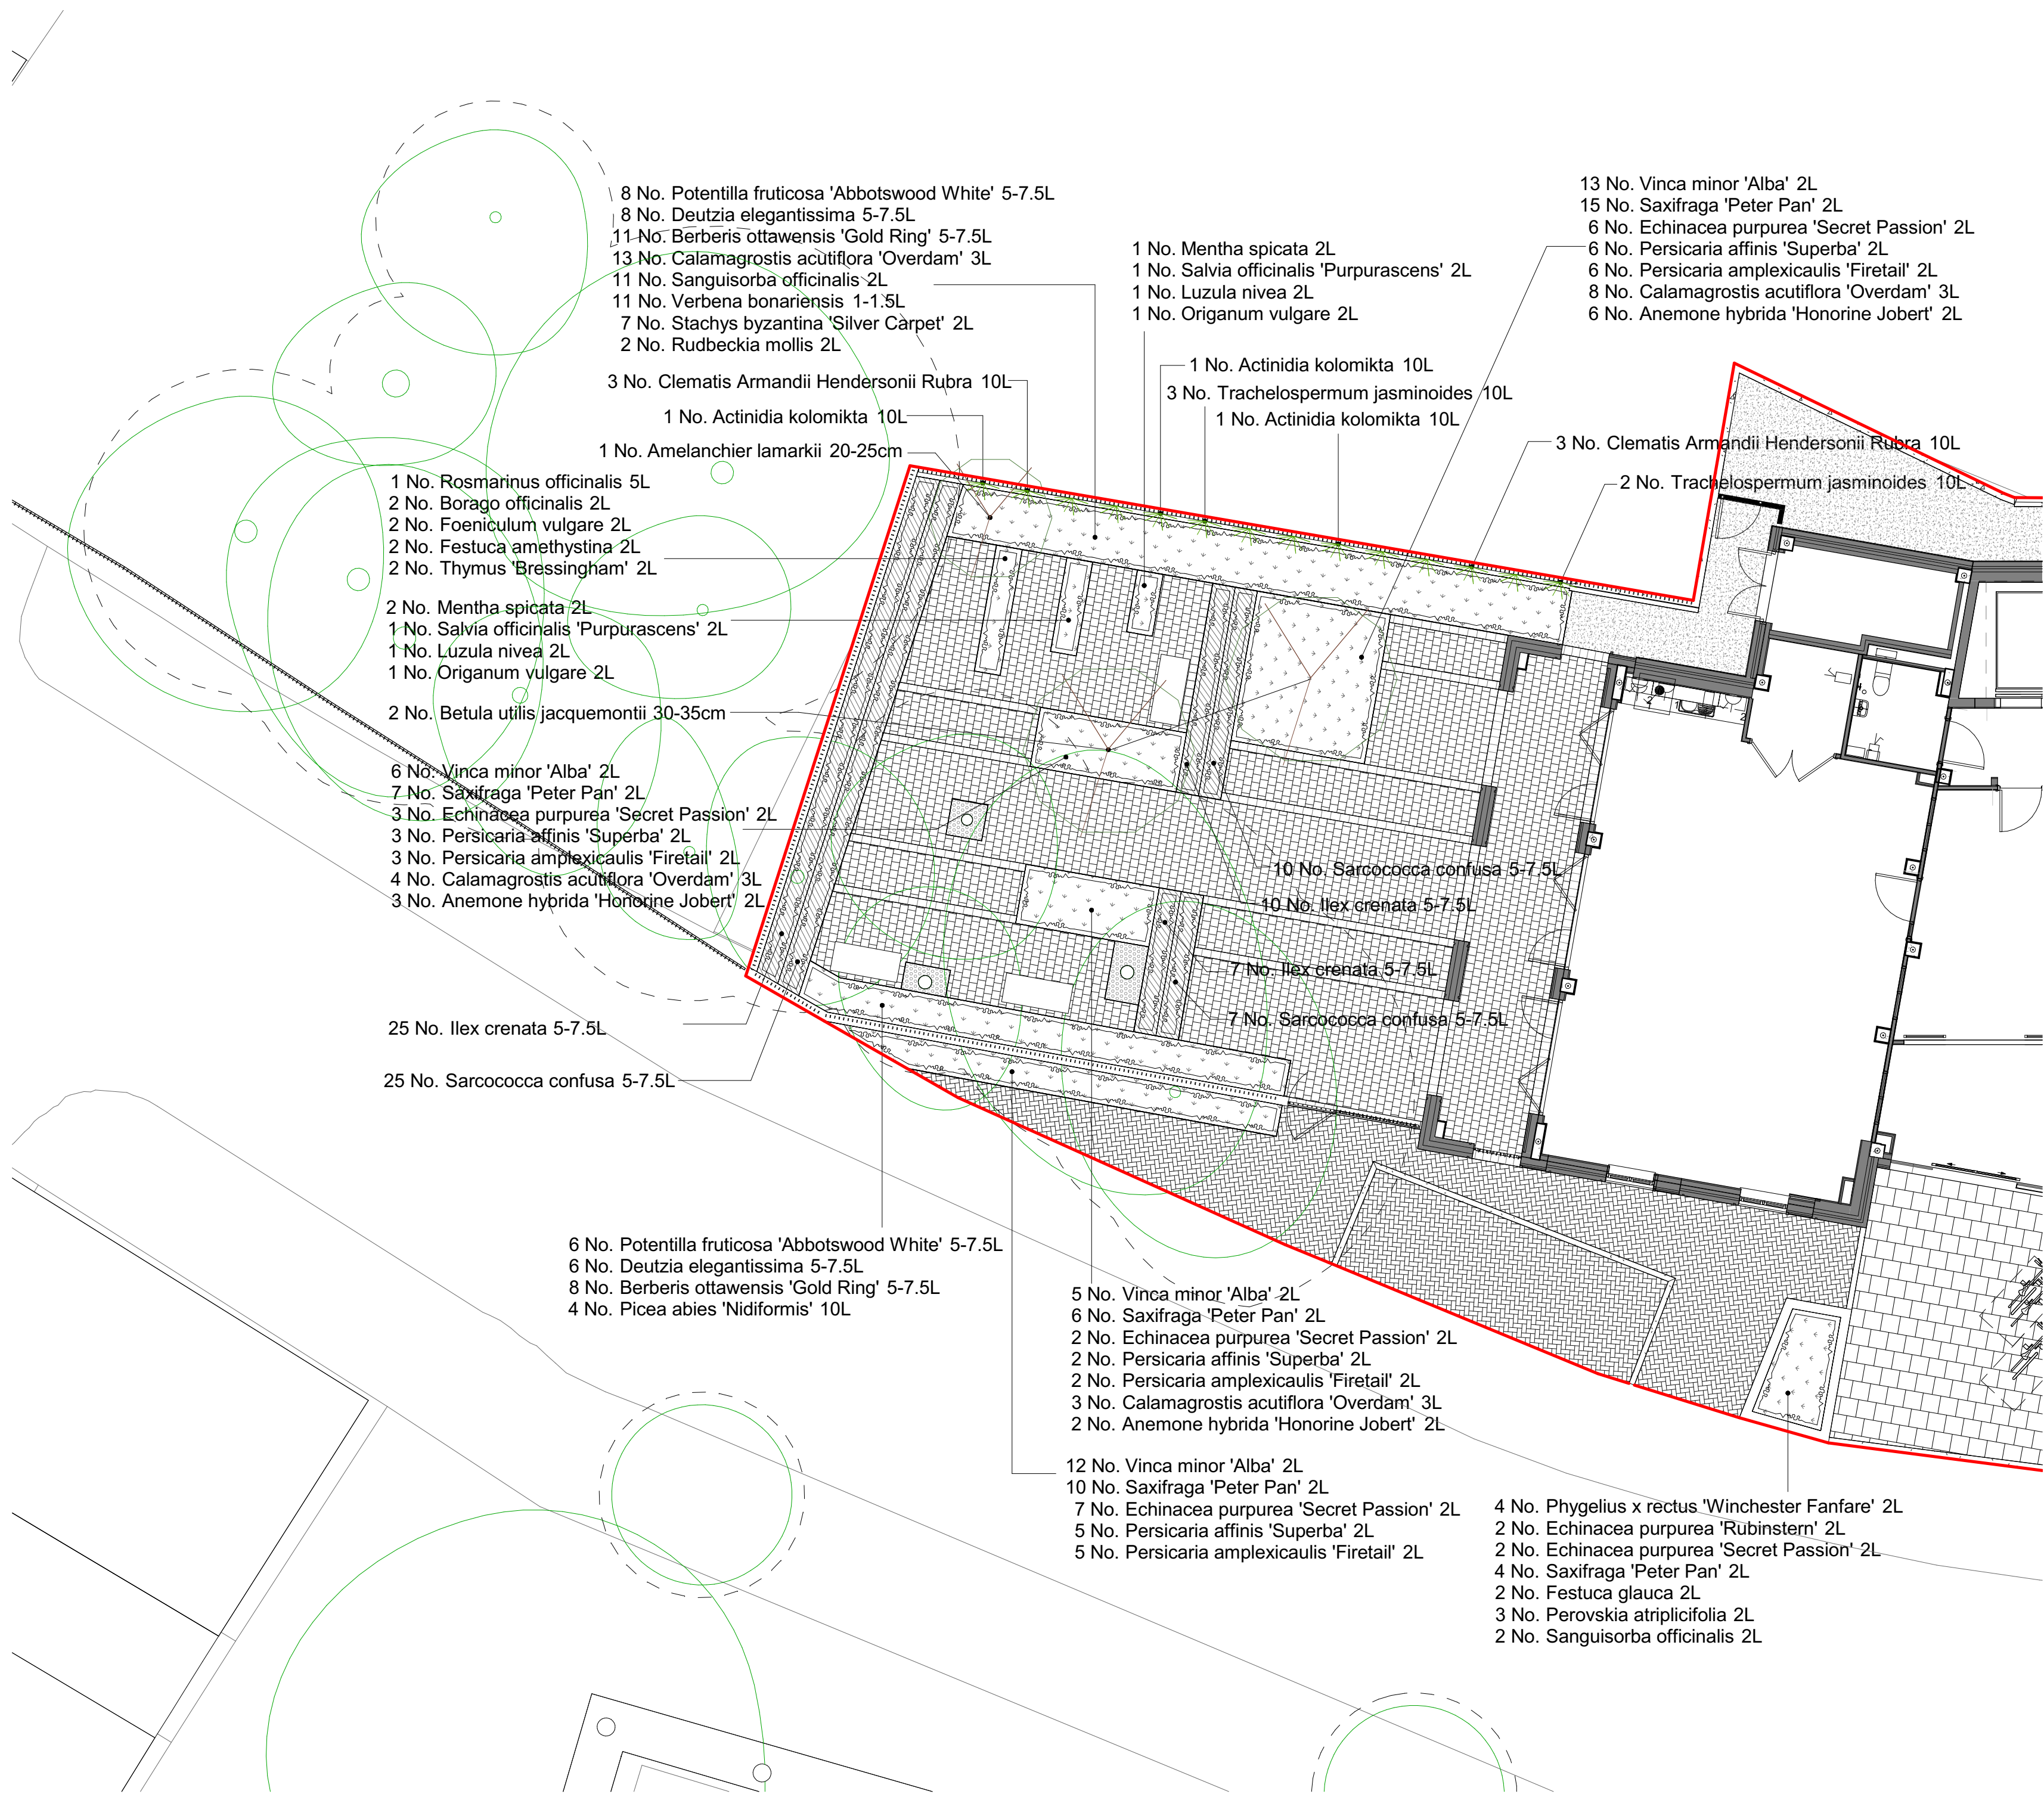

Planting Schedule - Sheet 2

Trees				
Number	Species	Specification	Girth	Density
2 No.	Betula utilis jacquemontii	RB	30-35cm	Counted
1 No.	Amelanchier lamarkii	Multi-stemmed :C	20-25cm	Counted

Shrubs				
Number	Species	Specification	Pot Size	Density
2 No.	Salvia officinalis 'Purpurascens'	Full pot	2L	5/m ²
14 No.	Potentilla fruticosa 'Abbotswood White'	C	5-7.5L	3/m ²
14 No.	Deutzia elegantissima	C	5-7.5L	3/m ²
19 No.	Berberis ottawensis 'Gold Ring'	C	5-7.5L	4/m ²
4 No.	Picea abies 'Nidiformis'	C	10L	2/m ²
1 No.	Rosmarinus officinalis	Full pot	5L	3/m ²
2 No.	Thymus 'Bressingham'	Full pot	2L	7/m ²
24 No.	Vinca minor 'Alba'	Full pot	2L	6/m ²
3 No.	Perovskia atriplicifolia	Full pot	2L	5/m ²

Herbaceous				
Number	Species	Specification	Pot Size	Density
2 No.	Luzula nivea	Full Pot	2L	7/m ²
28 No.	Calamagrostis acutiflora 'Overdam'	Full Pot	3L	5/m ²
11 No.	Verbena bonariensis	Full Pot	1-1.5L	6/m ²
7 No.	Stachys byzantina 'Silver Carpet'	Full Pot	2L	4/m ²
2 No.	Rudbeckia mollis	Full Pot	2L	1/m ²
32 No.	Saxifraga 'Peter Pan'	Full Pot	2L	7/m ²
13 No.	Echinacea purpurea 'Secret Passion'	Full Pot	2L	5/m ²
11 No.	Persicaria affinis 'Superba'	Full Pot	2L	5/m ²
11 No.	Persicaria amplexicaulis 'Firetail'	Full Pot	2L	5/m ²
11 No.	Anemone hybrida 'Honorine Jobert'	Full Pot	2L	5/m ²
4 No.	Phytolacca x rectus 'Winchester Fanfare'	Full Pot	2L	5/m ²
2 No.	Echinacea purpurea 'Rubinstern'	Full Pot	2L	5/m ²
2 No.	Festuca glauca	Full Pot	2L	6/m ²

Climbers		
Number	Species	Density
5 No.	Trachelospermum jasminoides	Counted
6 No.	Clematis Armandii Hendersonii Rubra	Counted
3 No.	Actinidia kolomikta	Counted

Wildflowers		
Number	Species	Specification
13 No.	Sanguisorba officinalis	Full pot

Grasses			
Number	Species	Specification	Pot Size
2 No.	Festuca amethystina	Full Pot	2L

-	13/12/19	Preliminary Construction	MF	BS
Rev	Date	Description	Dwn	Ckd

CHARLIE RATCHFORD

Planting Plan_Sheet 2

AL4796C-3202

REV -

Preliminary Construction

Drawn MF Checked BS Date 12/12/19 Scale @ A1 1 : 100

PRP

prp-co.uk
London
020 7653 1200