



PROPOSED  
FRONT ELEVATION

DISCLAIMER

THIS DRAWING IS THE COPYRIGHT OF RIGBY & RIGBY. DO NOT SCALE. ALL DIMENSIONS TO BE CHECKED ON SITE. PLEASE REFER TO WWW.RIGBYANDRIGBY.COM/LEGAL FOR ALL TERMS & CONDITIONS.




REVISIONS

A 17.01.19 Updated with revised scheme

7 ST JOHNS WOOD PARK  
CAMDEN  
PROPOSED FRONT  
ELEVATION  
187\_470 REV A  
1:50 @ A1, 1:100 @ A3  
PRELIMINARY

RIGBY & RIGBY

+44 (0)20 3418 0446  
RIGBYANDRIGBY.COM

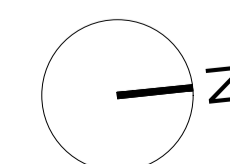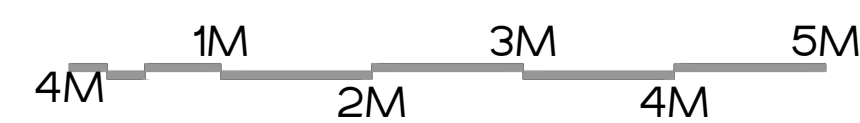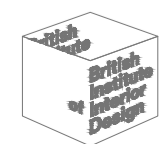





PROPOSED  
SIDE ELEVATION 1

DISCLAIMER

THIS DRAWING IS THE COPYRIGHT OF RIGBY & RIGBY. DO NOT SCALE. ALL DIMENSIONS TO BE CHECKED ON SITE. PLEASE REFER TO WWW.RIGBYANDRIGBY.COM/LEGAL FOR ALL TERMS & CONDITIONS.

REVISIONS

A 17.01.19 Updated with revised scheme

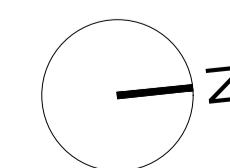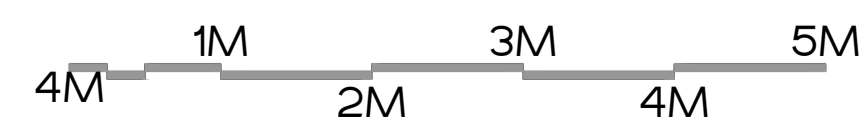

7 ST JOHNS WOOD PARK  
CAMDEN  
PROPOSED SIDE  
ELEVATION 1  
187\_471 REV A  
1:50 @ A1, 1:100 @ A3  
PRELIMINARY

RIGBY & RIGBY

+44 (0)20 3418 0446  
RIGBYANDRIGBY.COM







PROPOSED  
REAR ELEVATION

**DISCLAIMER**  
THIS DRAWING IS THE COPYRIGHT OF RIGBY & RIGBY. DO NOT SCALE, ALL DIMENSIONS TO BE CHECKED ON SITE. PLEASE REFER TO WWW.RIGBYANDRIGBY.COM/LEGAL FOR ALL TERMS & CONDITIONS.

**REVISIONS**  
A 17.01.19 Updated with revised scheme

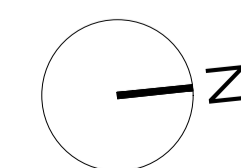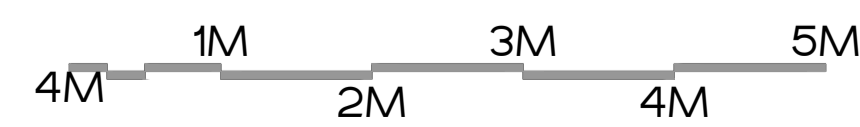


7 ST JOHNS WOOD PARK  
CAMDEN  
PROPOSED REAR  
ELEVATION  
187\_472 REV A  
1:50 @ A1, 1:100 @ A3  
PRELIMINARY

RIGBY & RIGBY

+44 (0)20 3418 0446  
RIGBYANDRIGBY.COM



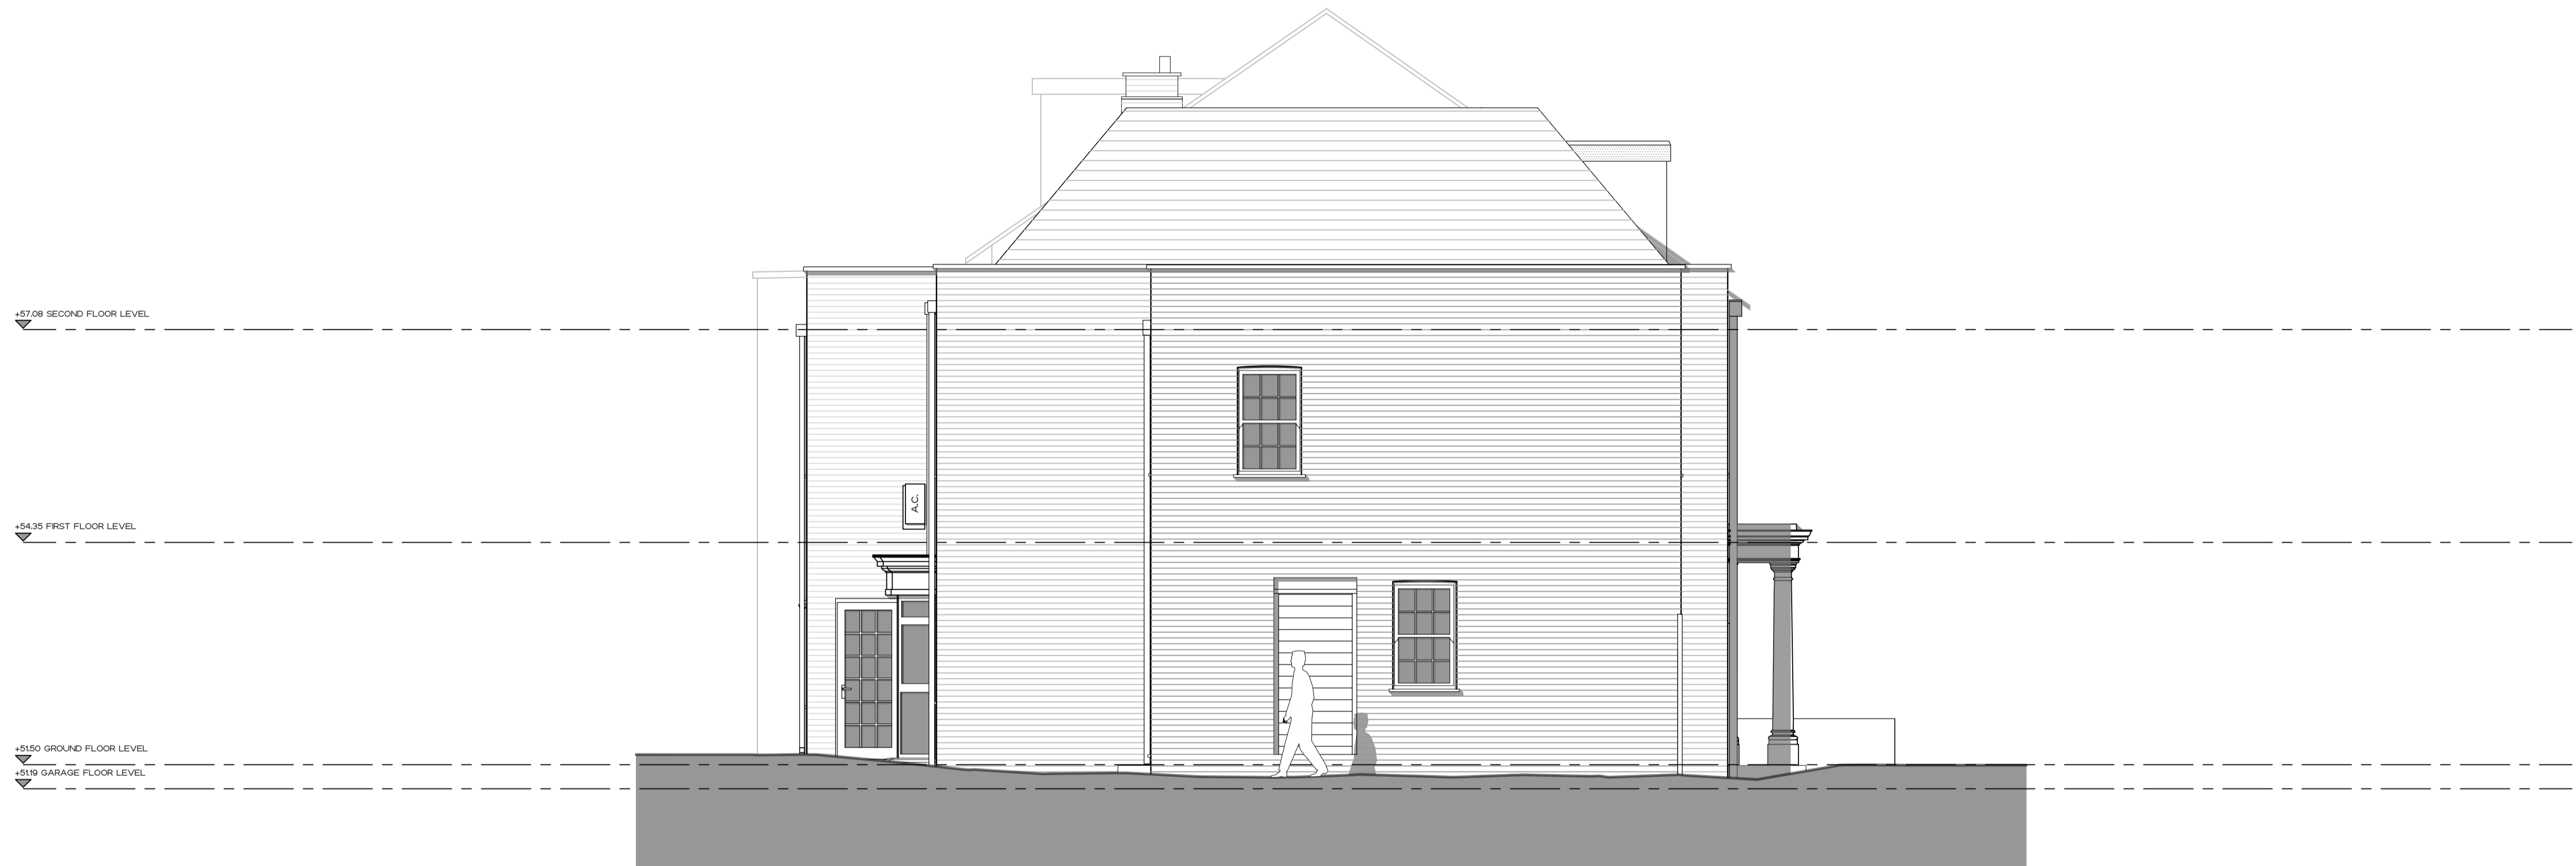



PROPOSED  
SIDE ELEVATION 2

DISCLAIMER

THIS DRAWING IS THE COPYRIGHT OF RIGBY & RIGBY. DO NOT SCALE. ALL DIMENSIONS TO BE CHECKED ON SITE. PLEASE REFER TO WWW.RIGBYANDRIGBY.COM/LEGAL FOR ALL TERMS & CONDITIONS.

REVISIONS

A 17.01.19 Updated with revised scheme

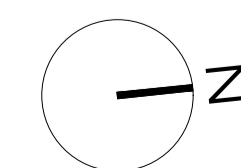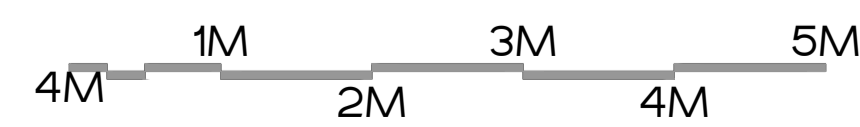

7 ST JOHNS WOOD PARK  
CAMDEN  
PROPOSED SIDE  
ELEVATION 2  
187\_473 REV A  
1:50 @ A1, 1:100 @ A3  
PRELIMINARY

RIGBY & RIGBY

+44 (0)20 3418 0446  
RIGBYANDRIGBY.COM







PROPOSED  
STREETSCENE ELEVATION

DISCLAIMER

THIS DRAWING IS THE COPYRIGHT OF RIGBY & RIGBY. DO NOT SCALE, ALL DIMENSIONS TO BE CHECKED ON SITE. PLEASE REFER TO WWW.RIGBYANDRIGBY.COM/LEGAL FOR ALL TERMS & CONDITIONS.

REVISIONS

A 17.01.19 Updated with revised scheme

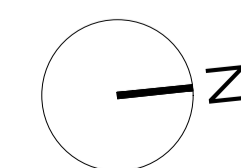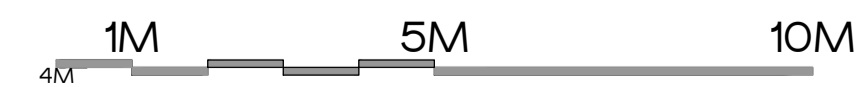

7 ST JOHNS WOOD PARK  
CAMDEN  
PROPOSED STREETSCENE  
ELEVATION  
187\_474 REV A  
1:100 @ A1, 1:200 @ A3  
PRELIMINARY

RIGBY & RIGBY

+44 (0)20 3418 0446  
RIGBYANDRIGBY.COM

