
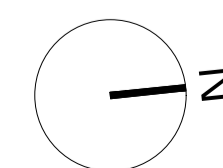


EXISTING
SECTION A-A

DISCLAIMER
THIS DRAWING IS THE COPYRIGHT OF RIGBY & RIGBY. DO NOT SCALE. ALL DIMENSIONS TO BE CHECKED ON SITE. PLEASE REFER TO WWW.RIGBYANDRIGBY.COM/LEGAL FOR ALL TERMS & CONDITIONS.

REVISIONS
A 02.10.19 Further survey detail added

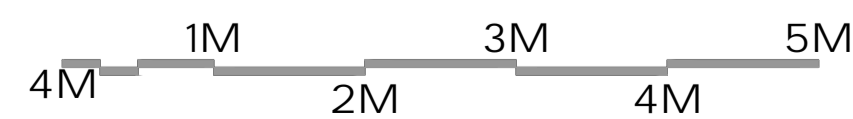


7 ST JOHNS WOOD PARK
CAMDEN
EXISTING SECTION
A-A
187_300 REV A
1:50 @ A1, 1:100 @ A3
PRELIMINARY

RIGBY & RIGBY

+44 (0)20 3418 0446
RIGBYANDRIGBY.COM





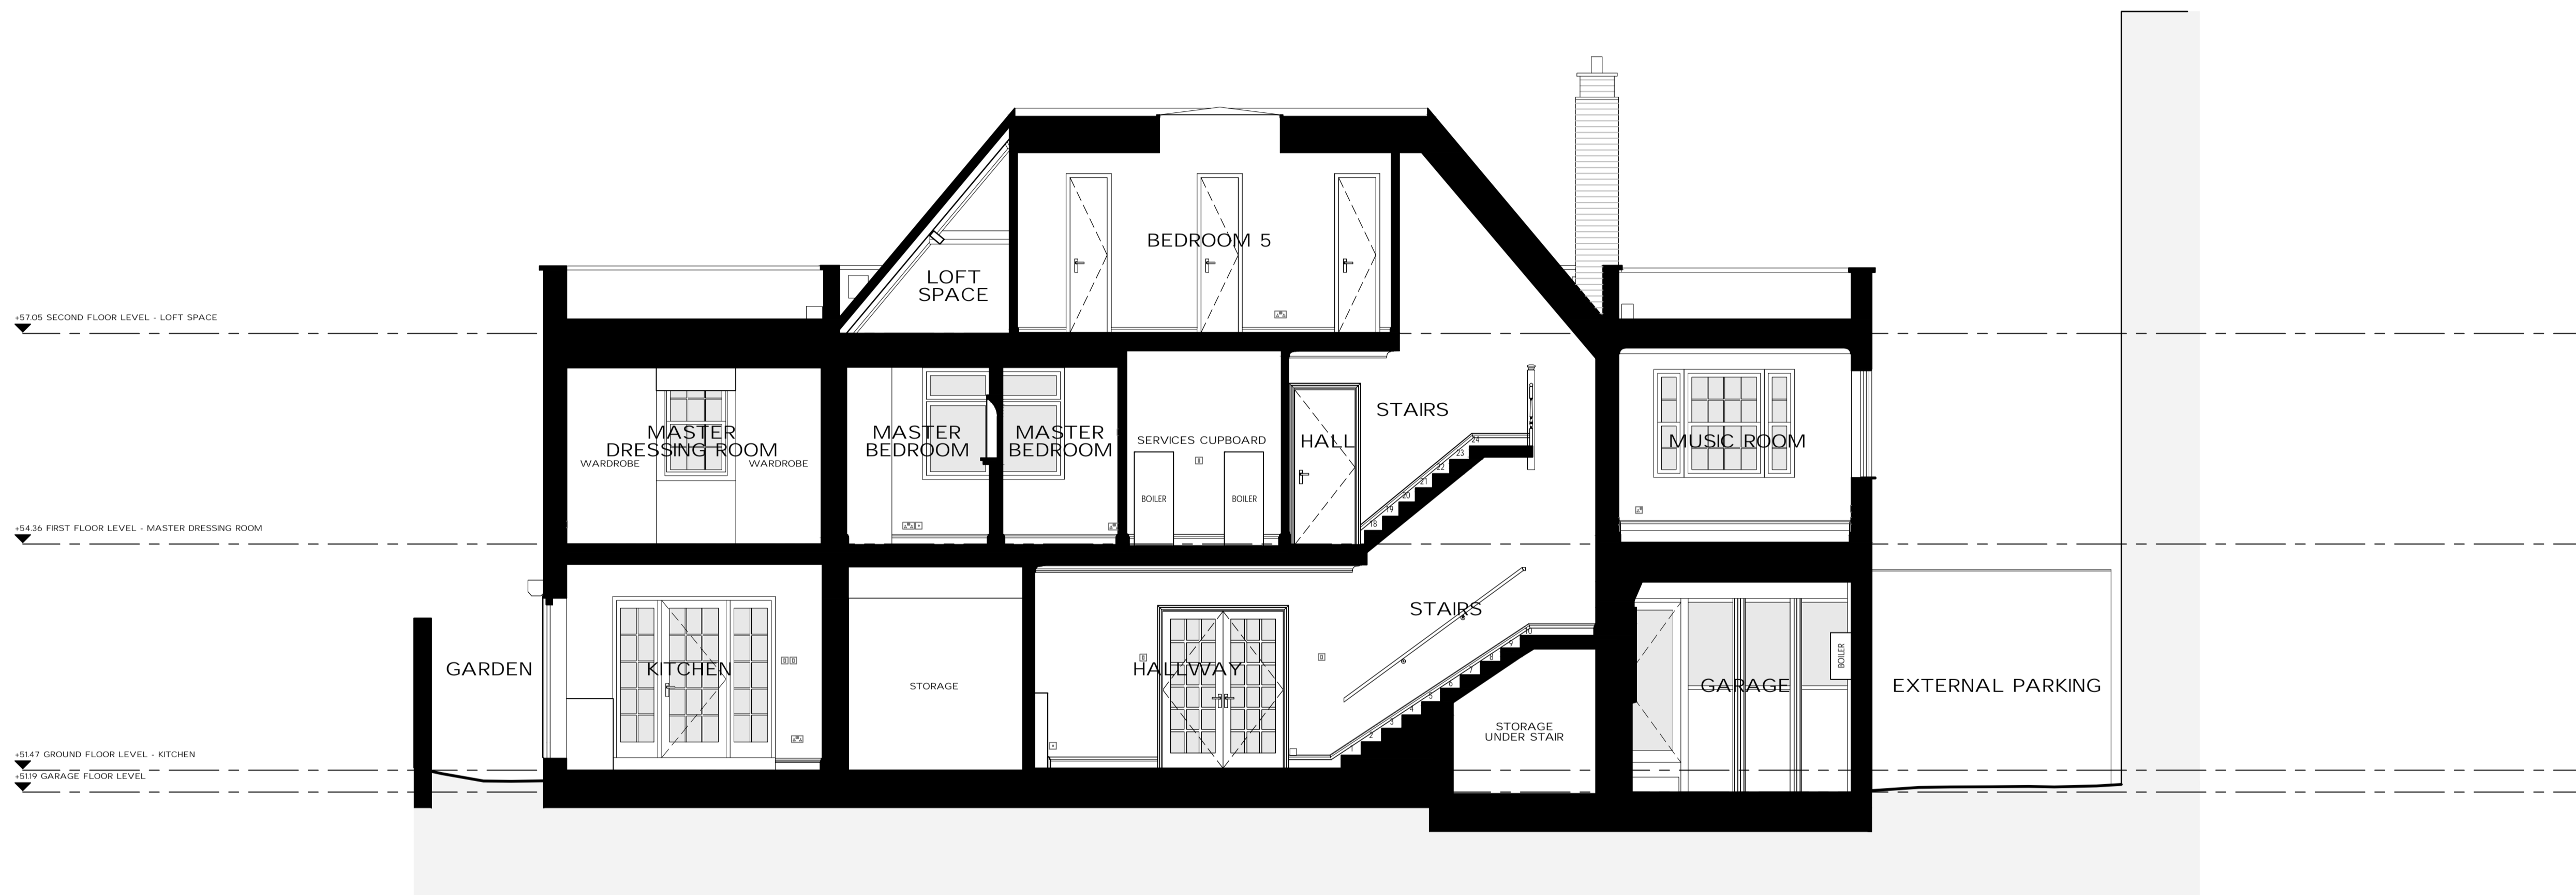

EXISTING SECTION B-B

DISCLAIMER
 THIS DRAWING IS THE COPYRIGHT OF RIGBY & RIGBY. DO NOT SCALE. ALL DIMENSIONS TO BE CHECKED ON SITE. PLEASE REFER TO WWW.RIGBYANDRIGBY.COM/LEGAL FOR ALL TERMS & CONDITIONS.

REVISIONS
 A 02.10.19 Further survey detail added

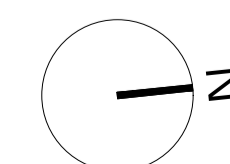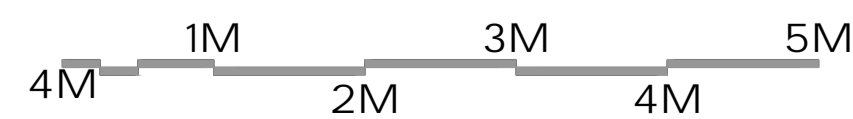

7 ST JOHNS WOOD PARK
 CAMDEN
 EXISTING SECTION
 B-B
 187_301 REV A
 1:50 @ A1, 1:100 @ A3
 PRELIMINARY

RIGBY & RIGBY

+44 (0)20 3418 0446
 RIGBYANDRIGBY.COM






EXISTING SECTION C-C

DISCLAIMER
THIS DRAWING IS THE COPYRIGHT OF RIGBY & RIGBY. DO NOT SCALE. ALL DIMENSIONS TO BE CHECKED ON SITE. PLEASE REFER TO WWW.RIGBYANDRIGBY.COM/LEGAL FOR ALL TERMS & CONDITIONS.

REVISIONS
A 02.10.19 Further survey detail added

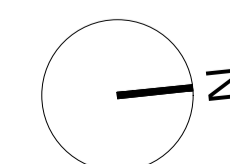


7 ST JOHNS WOOD PARK
CAMDEN
EXISTING SECTION
C-C
187_302 REV A
1:50 @ A1, 1:100 @ A3
PRELIMINARY

RIGBY & RIGBY

+44 (0)20 3418 0446
RIGBYANDRIGBY.COM





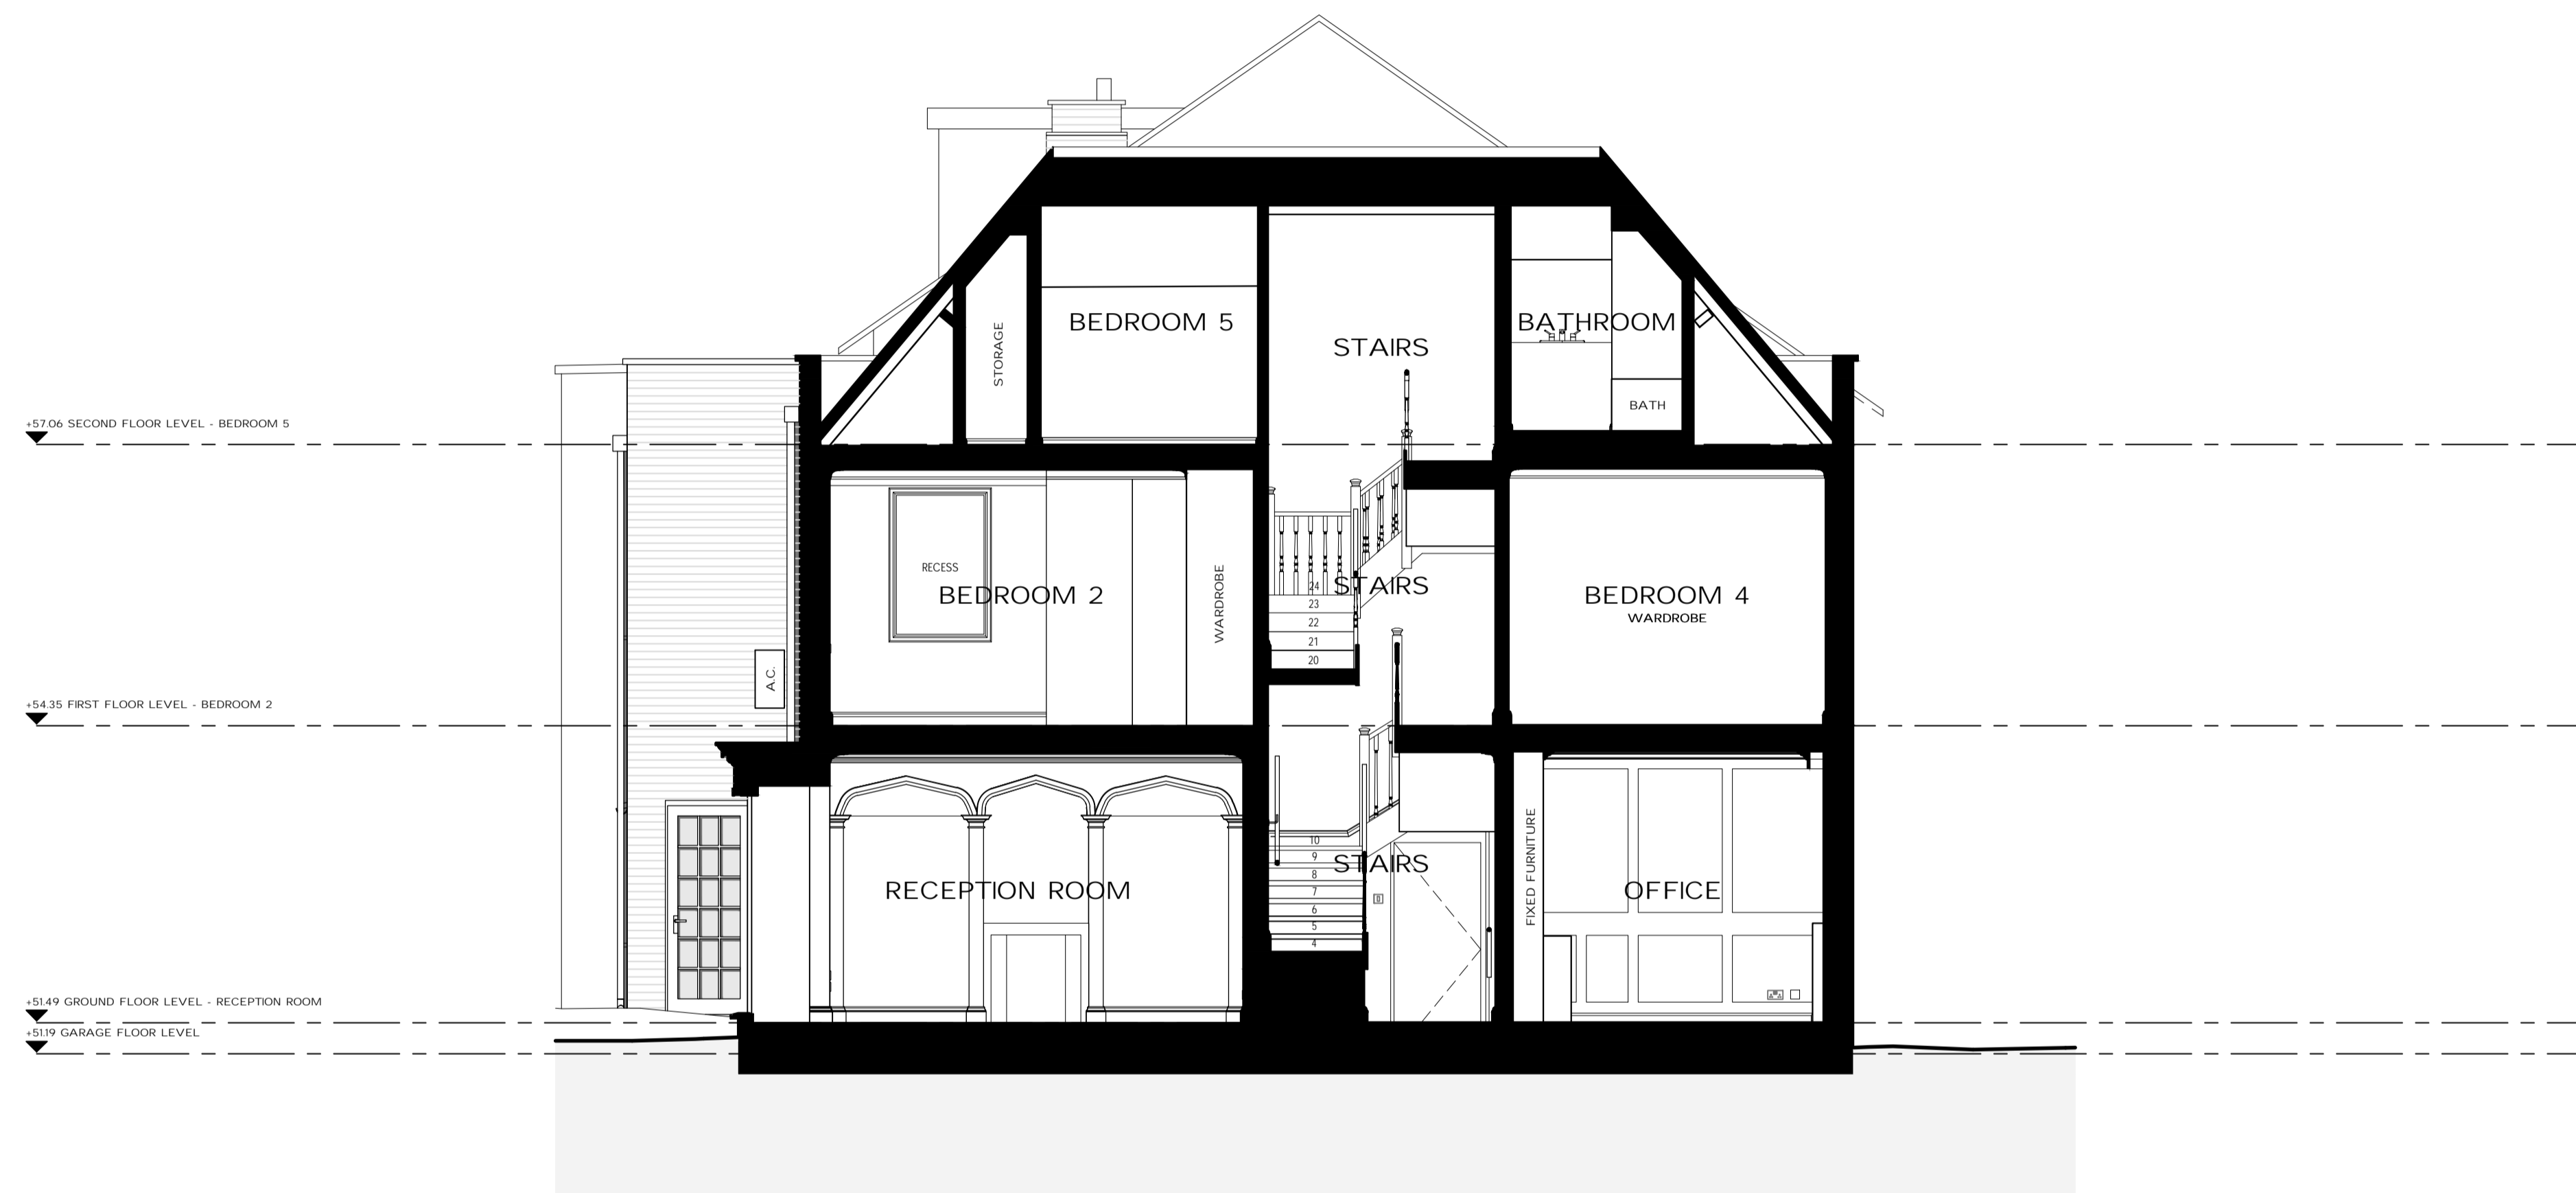

EXISTING
SECTION D-D

DISCLAIMER
THIS DRAWING IS THE COPYRIGHT OF RIGBY & RIGBY. DO NOT SCALE. ALL DIMENSIONS TO BE CHECKED ON SITE. PLEASE REFER TO WWW.RIGBYANDRIGBY.COM/LEGAL FOR ALL TERMS & CONDITIONS.

REVISIONS
A 02.10.19 Further survey detail added

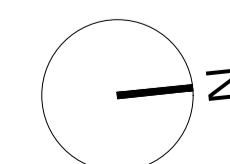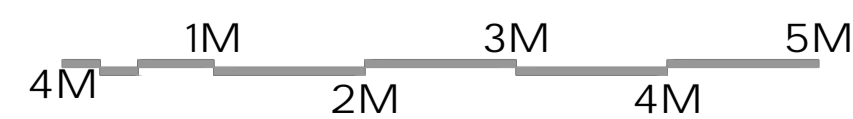

7 ST JOHNS WOOD PARK
CAMDEN
EXISTING SECTION
D-D
187_303 REV A
1:50 @ A1, 1:100 @ A3
PRELIMINARY

RIGBY & RIGBY

+44 (0)20 3418 0446
RIGBYANDRIGBY.COM

