



PROPOSED GROUND FLOOR

DISCLAIMER

THIS DRAWING IS THE COPYRIGHT OF RIGBY & RIGBY. DO NOT SCALE, ALL DIMENSIONS TO BE CHECKED ON SITE. PLEASE REFER TO WWW.RIGBYANDRIGBY.COM/LEGAL FOR ALL TERMS & CONDITIONS.

REVISIONS

A 17.01.20 Updated with revised scheme

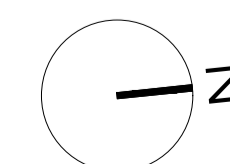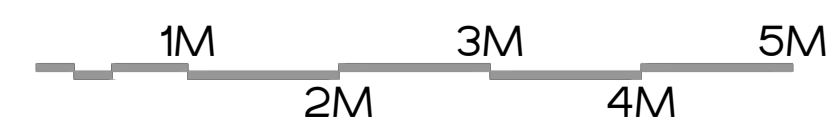


7 ST JOHNS WOOD PARK
CAMDEN
PROPOSED GROUND
FLOOR PLAN
187_270 REV -
1:50 @ A1, 1:100 @ A3
PRELIMINARY

RIGBY & RIGBY

+44 (0)20 3418 0446
RIGBYANDRIGBY.COM



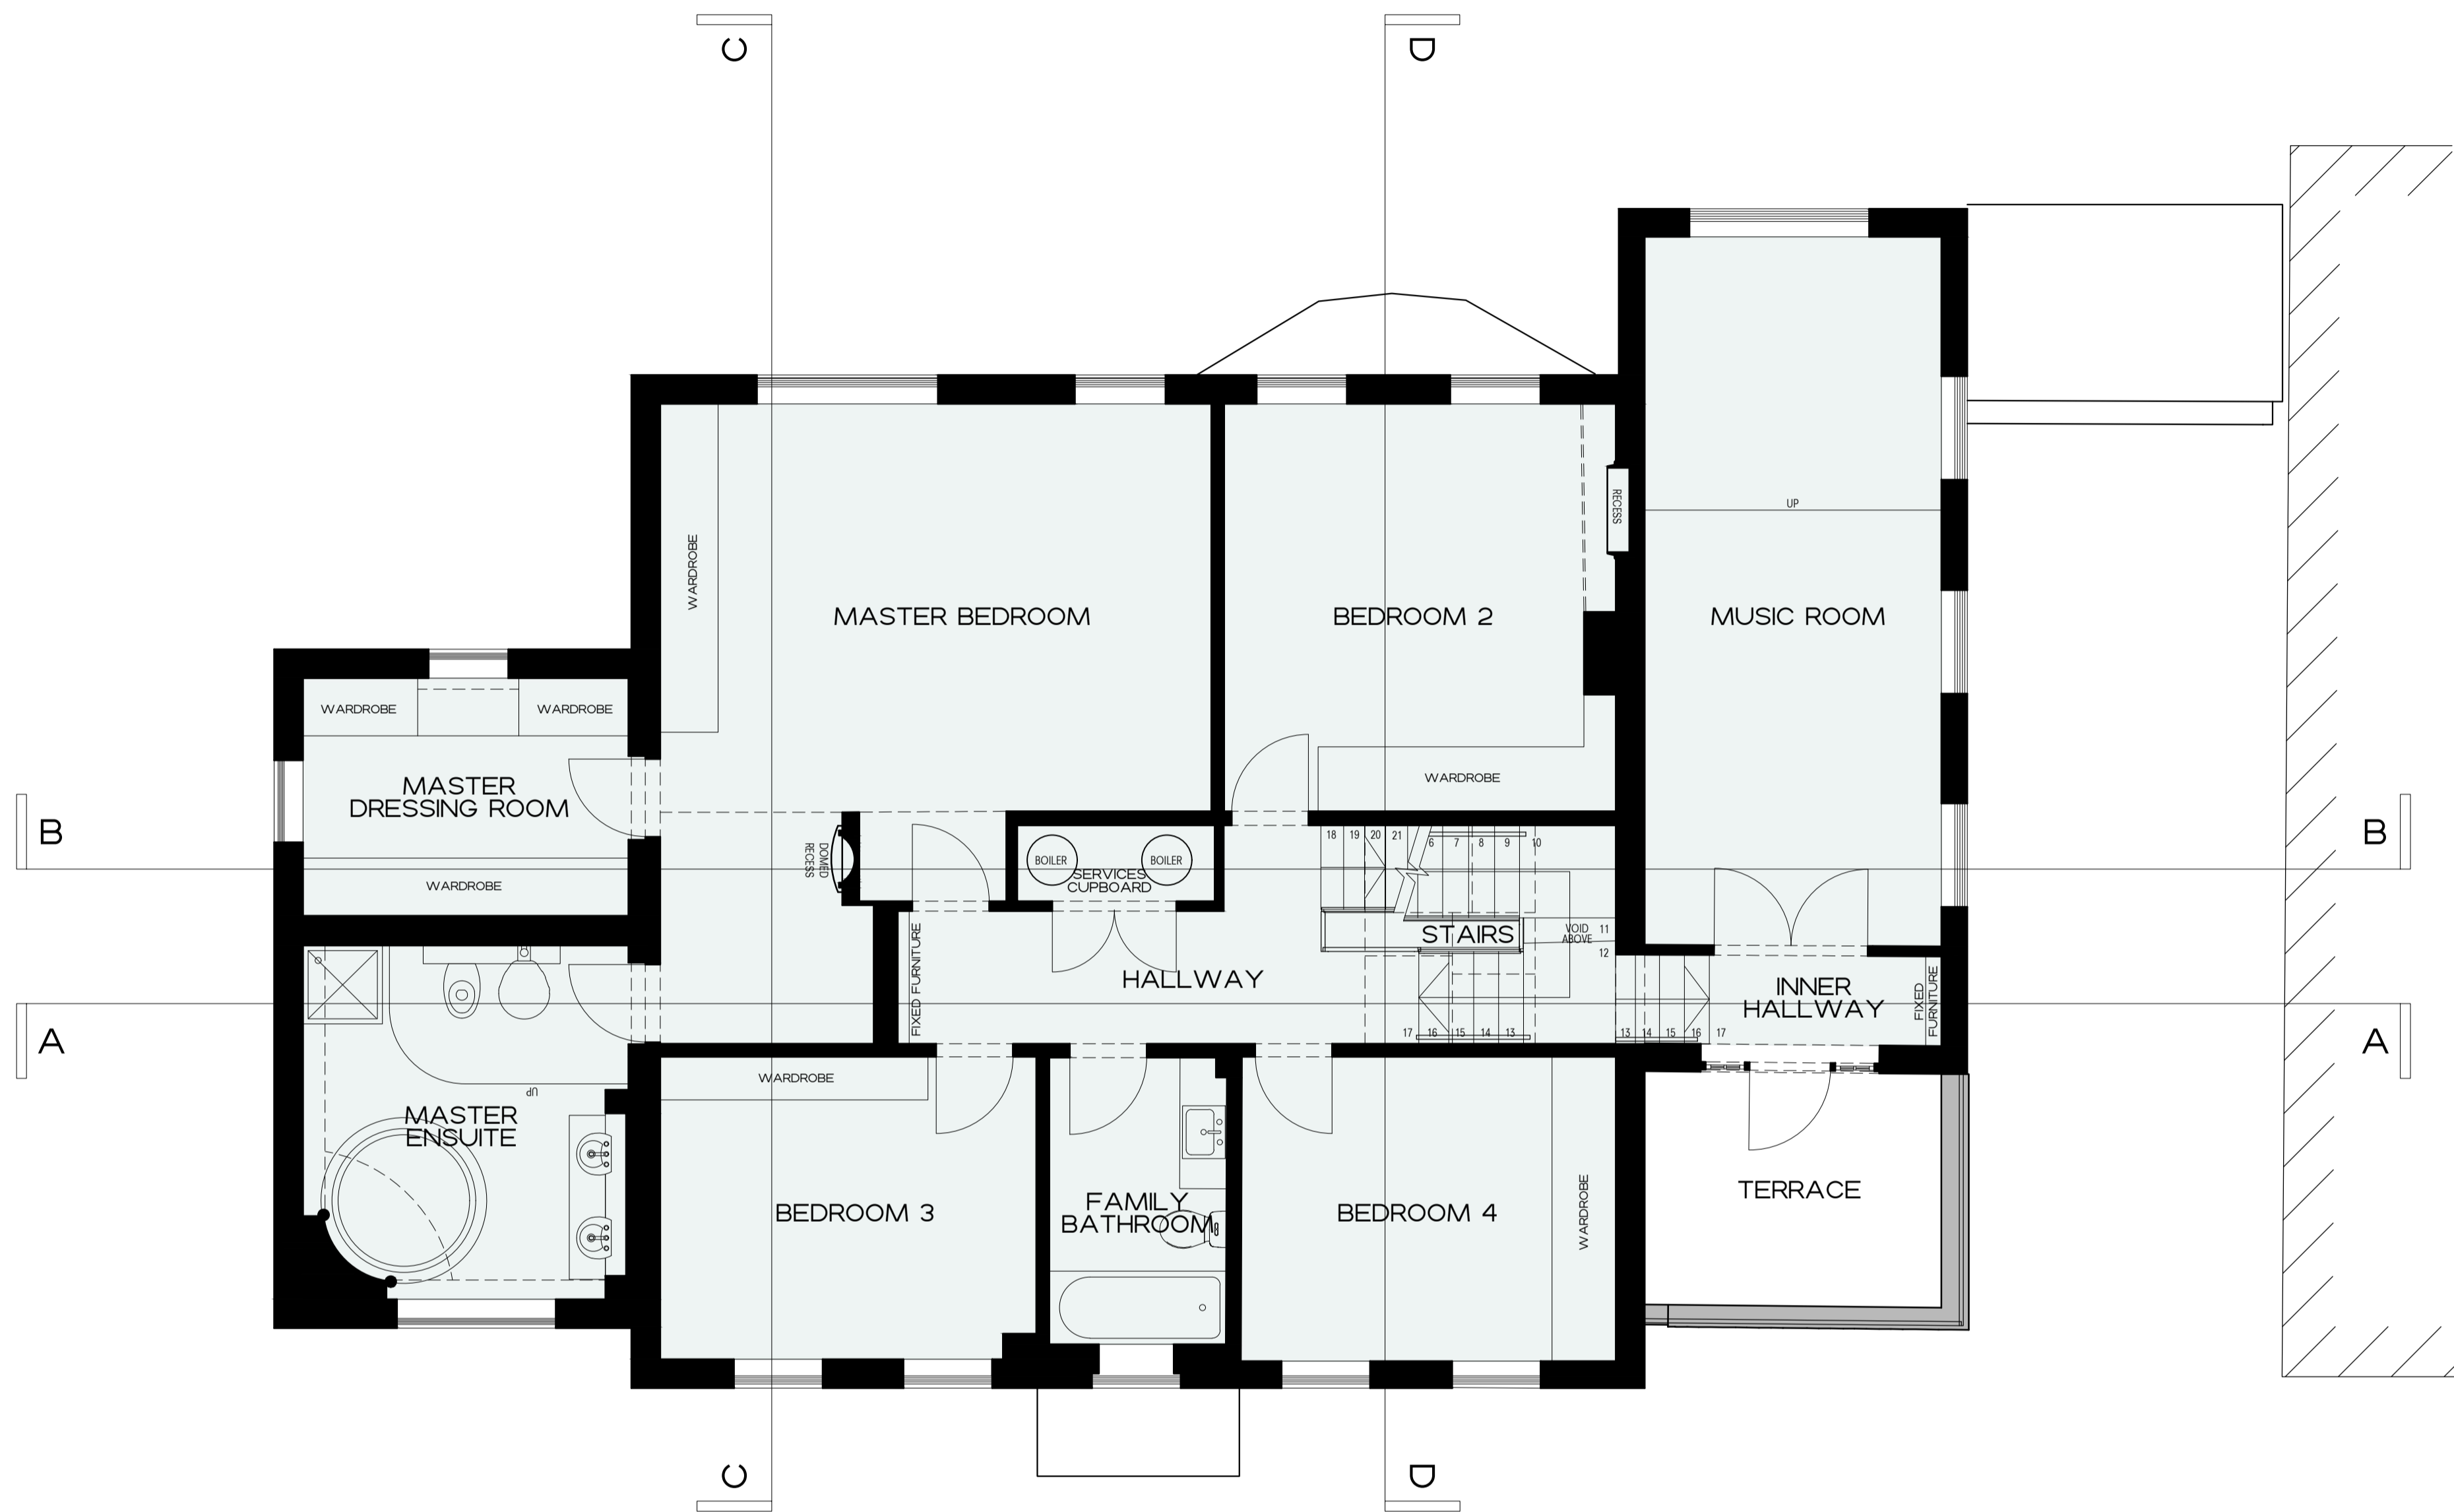



PROPOSED FIRST FLOOR

DISCLAIMER

THIS DRAWING IS THE COPYRIGHT OF RIGBY & RIGBY. DO NOT SCALE, ALL DIMENSIONS TO BE CHECKED ON SITE. PLEASE REFER TO WWW.RIGBYANDRIGBY.COM/LEGAL FOR ALL TERMS & CONDITIONS.

REVISIONS

A 17.01.20 Updated with revised scheme

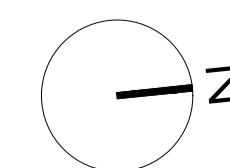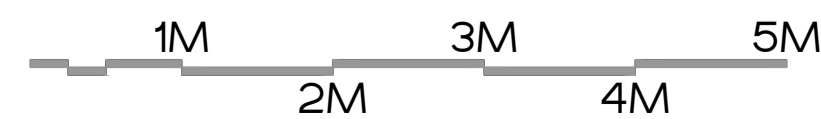


7 ST JOHNS WOOD PARK
 CAMDEN
 PROPOSED FIRST
 FLOOR PLAN
 187_271 REV A
 1:50 @ A1, 1:100 @ A3
 PRELIMINARY


RIGBY & RIGBY

+44 (0)20 3418 0446
 RIGBYANDRIGBY.COM



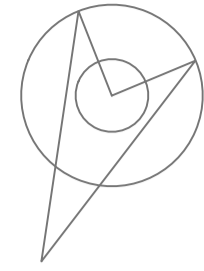

QIBLA DIRECTION

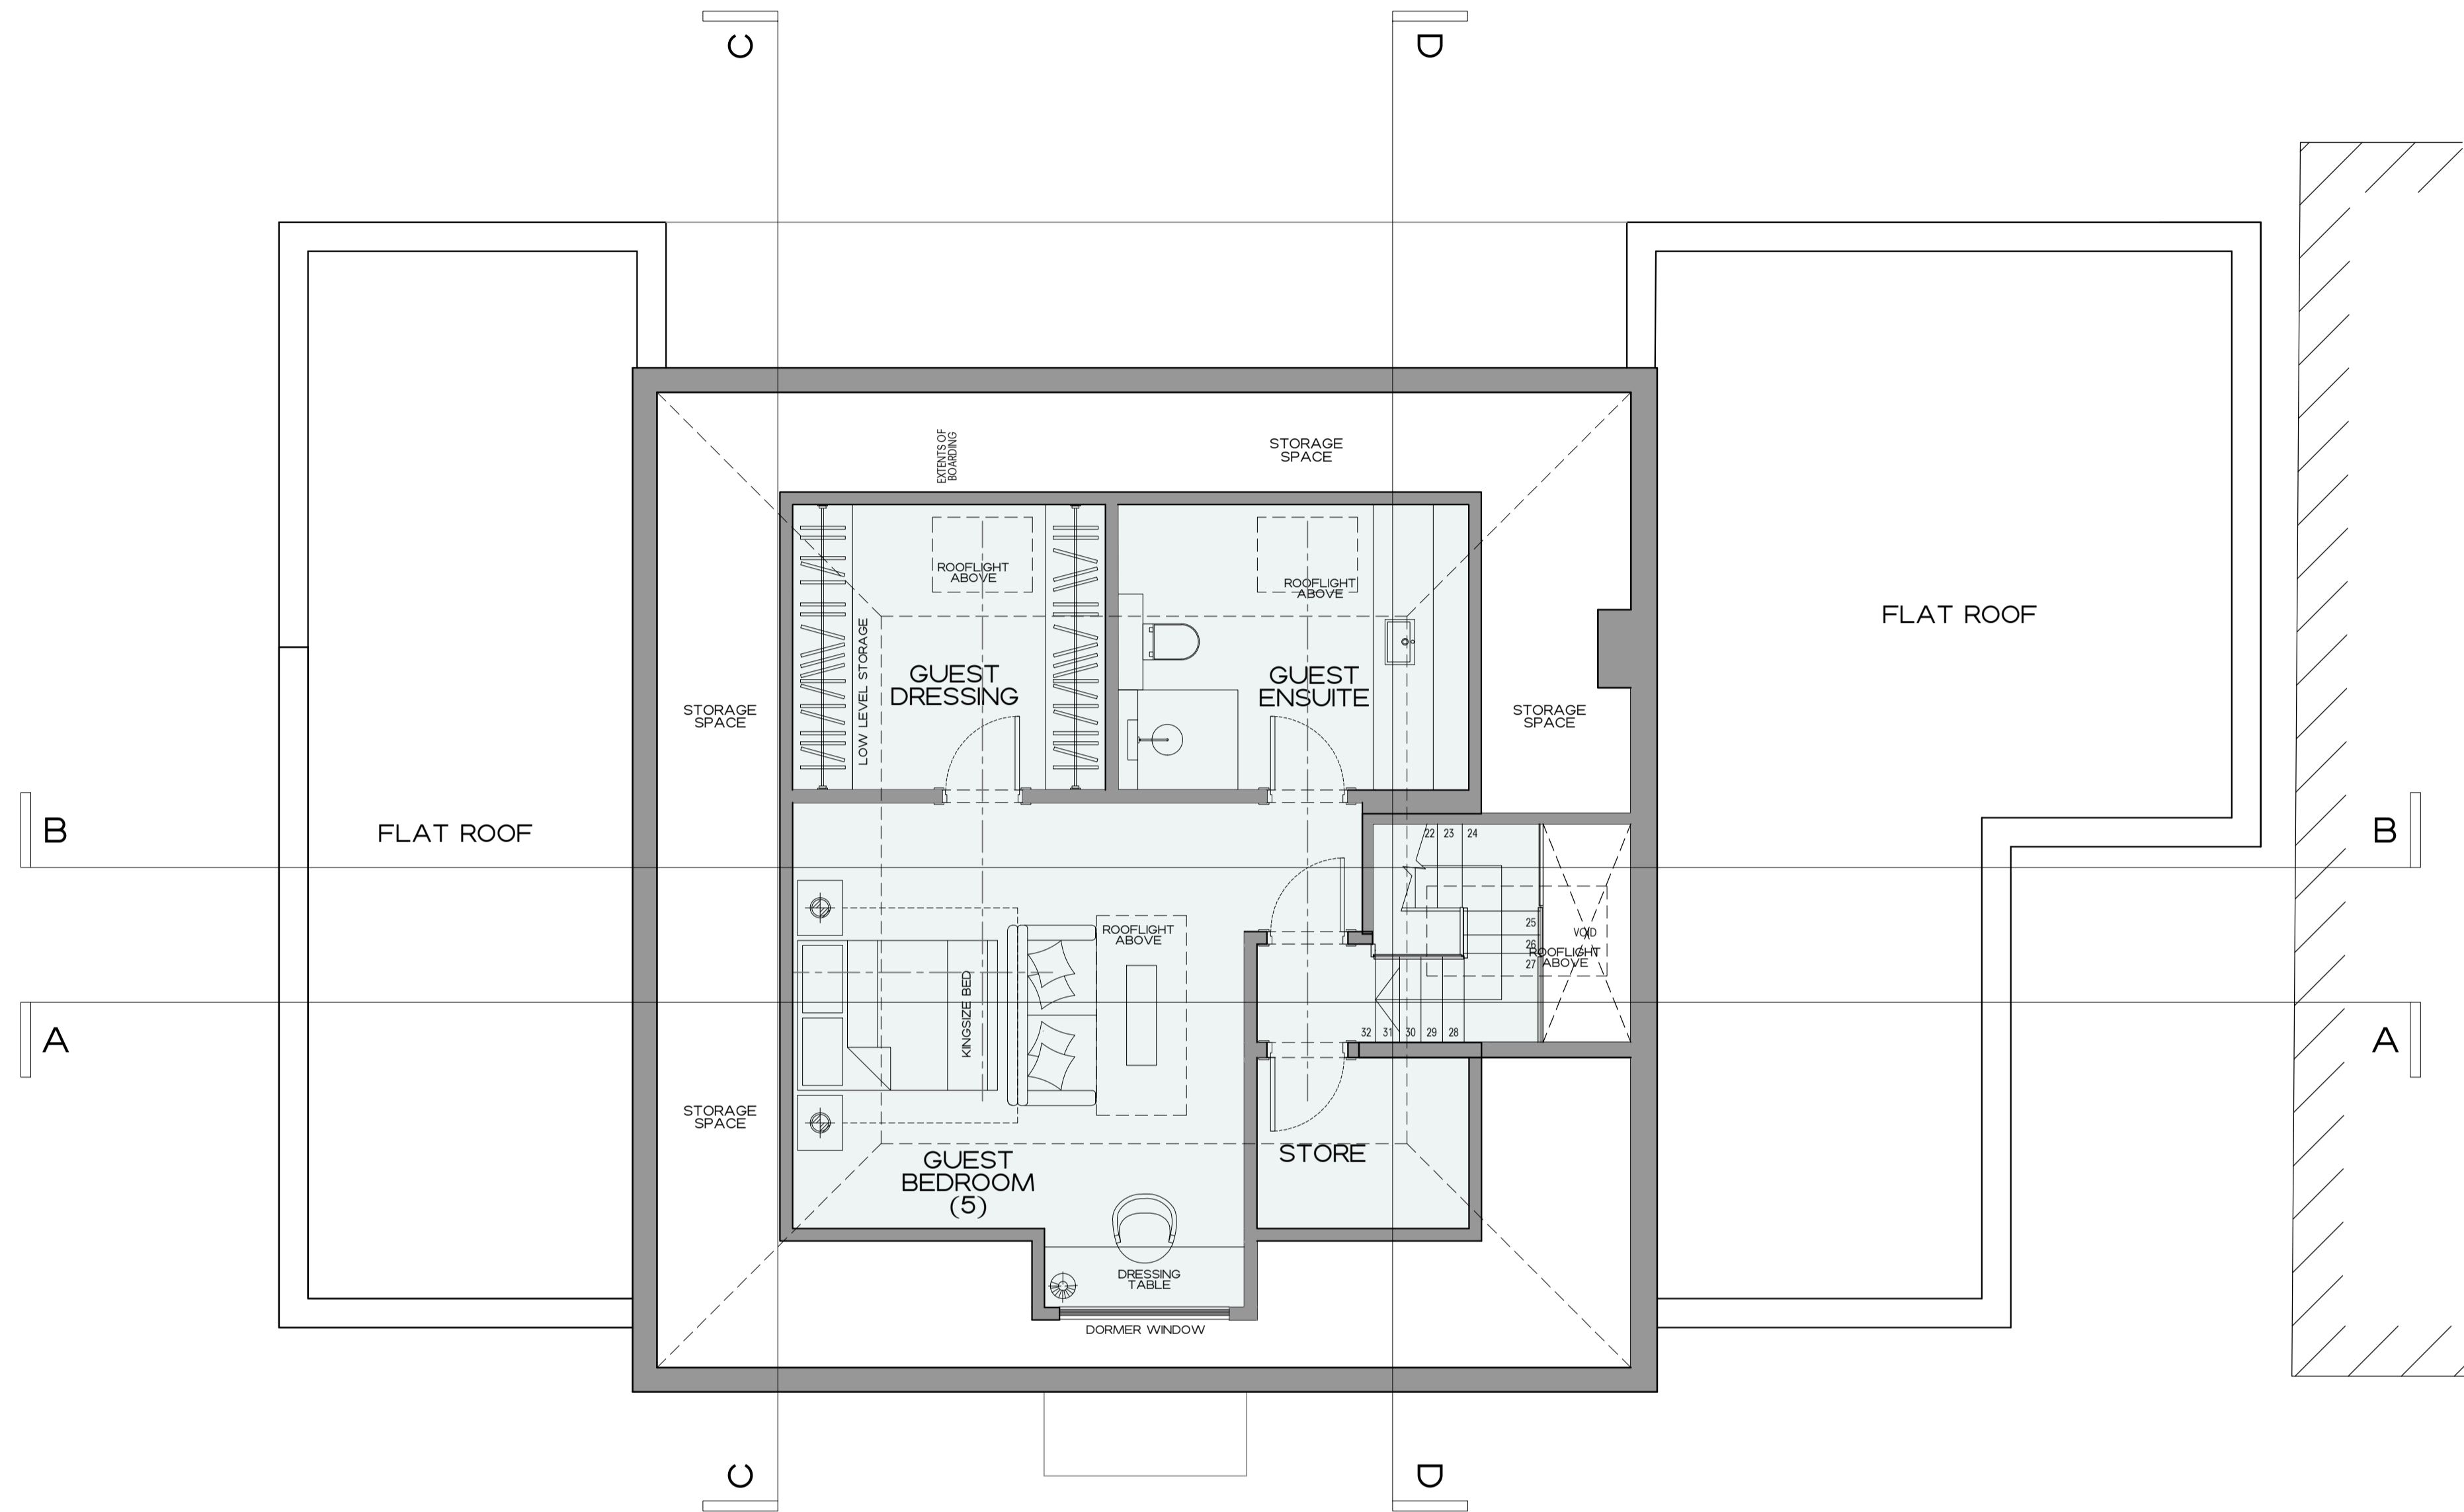



PROPOSED SECOND FLOOR

DISCLAIMER

THIS DRAWING IS THE COPYRIGHT OF RIGBY & RIGBY. DO NOT SCALE, ALL DIMENSIONS TO BE CHECKED ON SITE. PLEASE REFER TO WWW.RIGBYANDRIGBY.COM/LEGAL FOR ALL TERMS & CONDITIONS.

REVISIONS


A 17.01.20 Updated with revised scheme

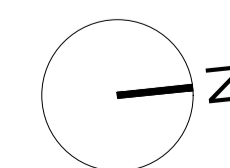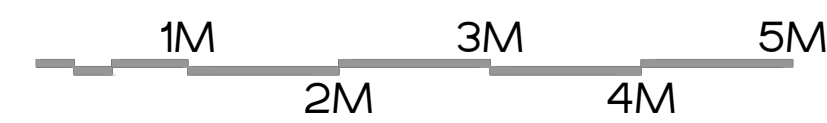


7 ST JOHNS WOOD PARK
 CAMDEN
 PROPOSED SECOND
 FLOOR PLAN
 187_272 REV A
 1:50 @ A1, 1:100 @ A3
 PRELIMINARY




+44 (0)20 3418 0446
 RIGBYANDRIGBY.COM

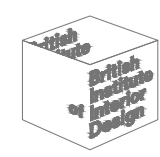

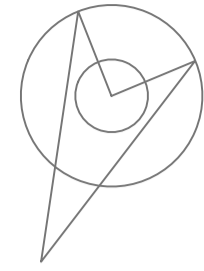



QIBLA DIRECTION

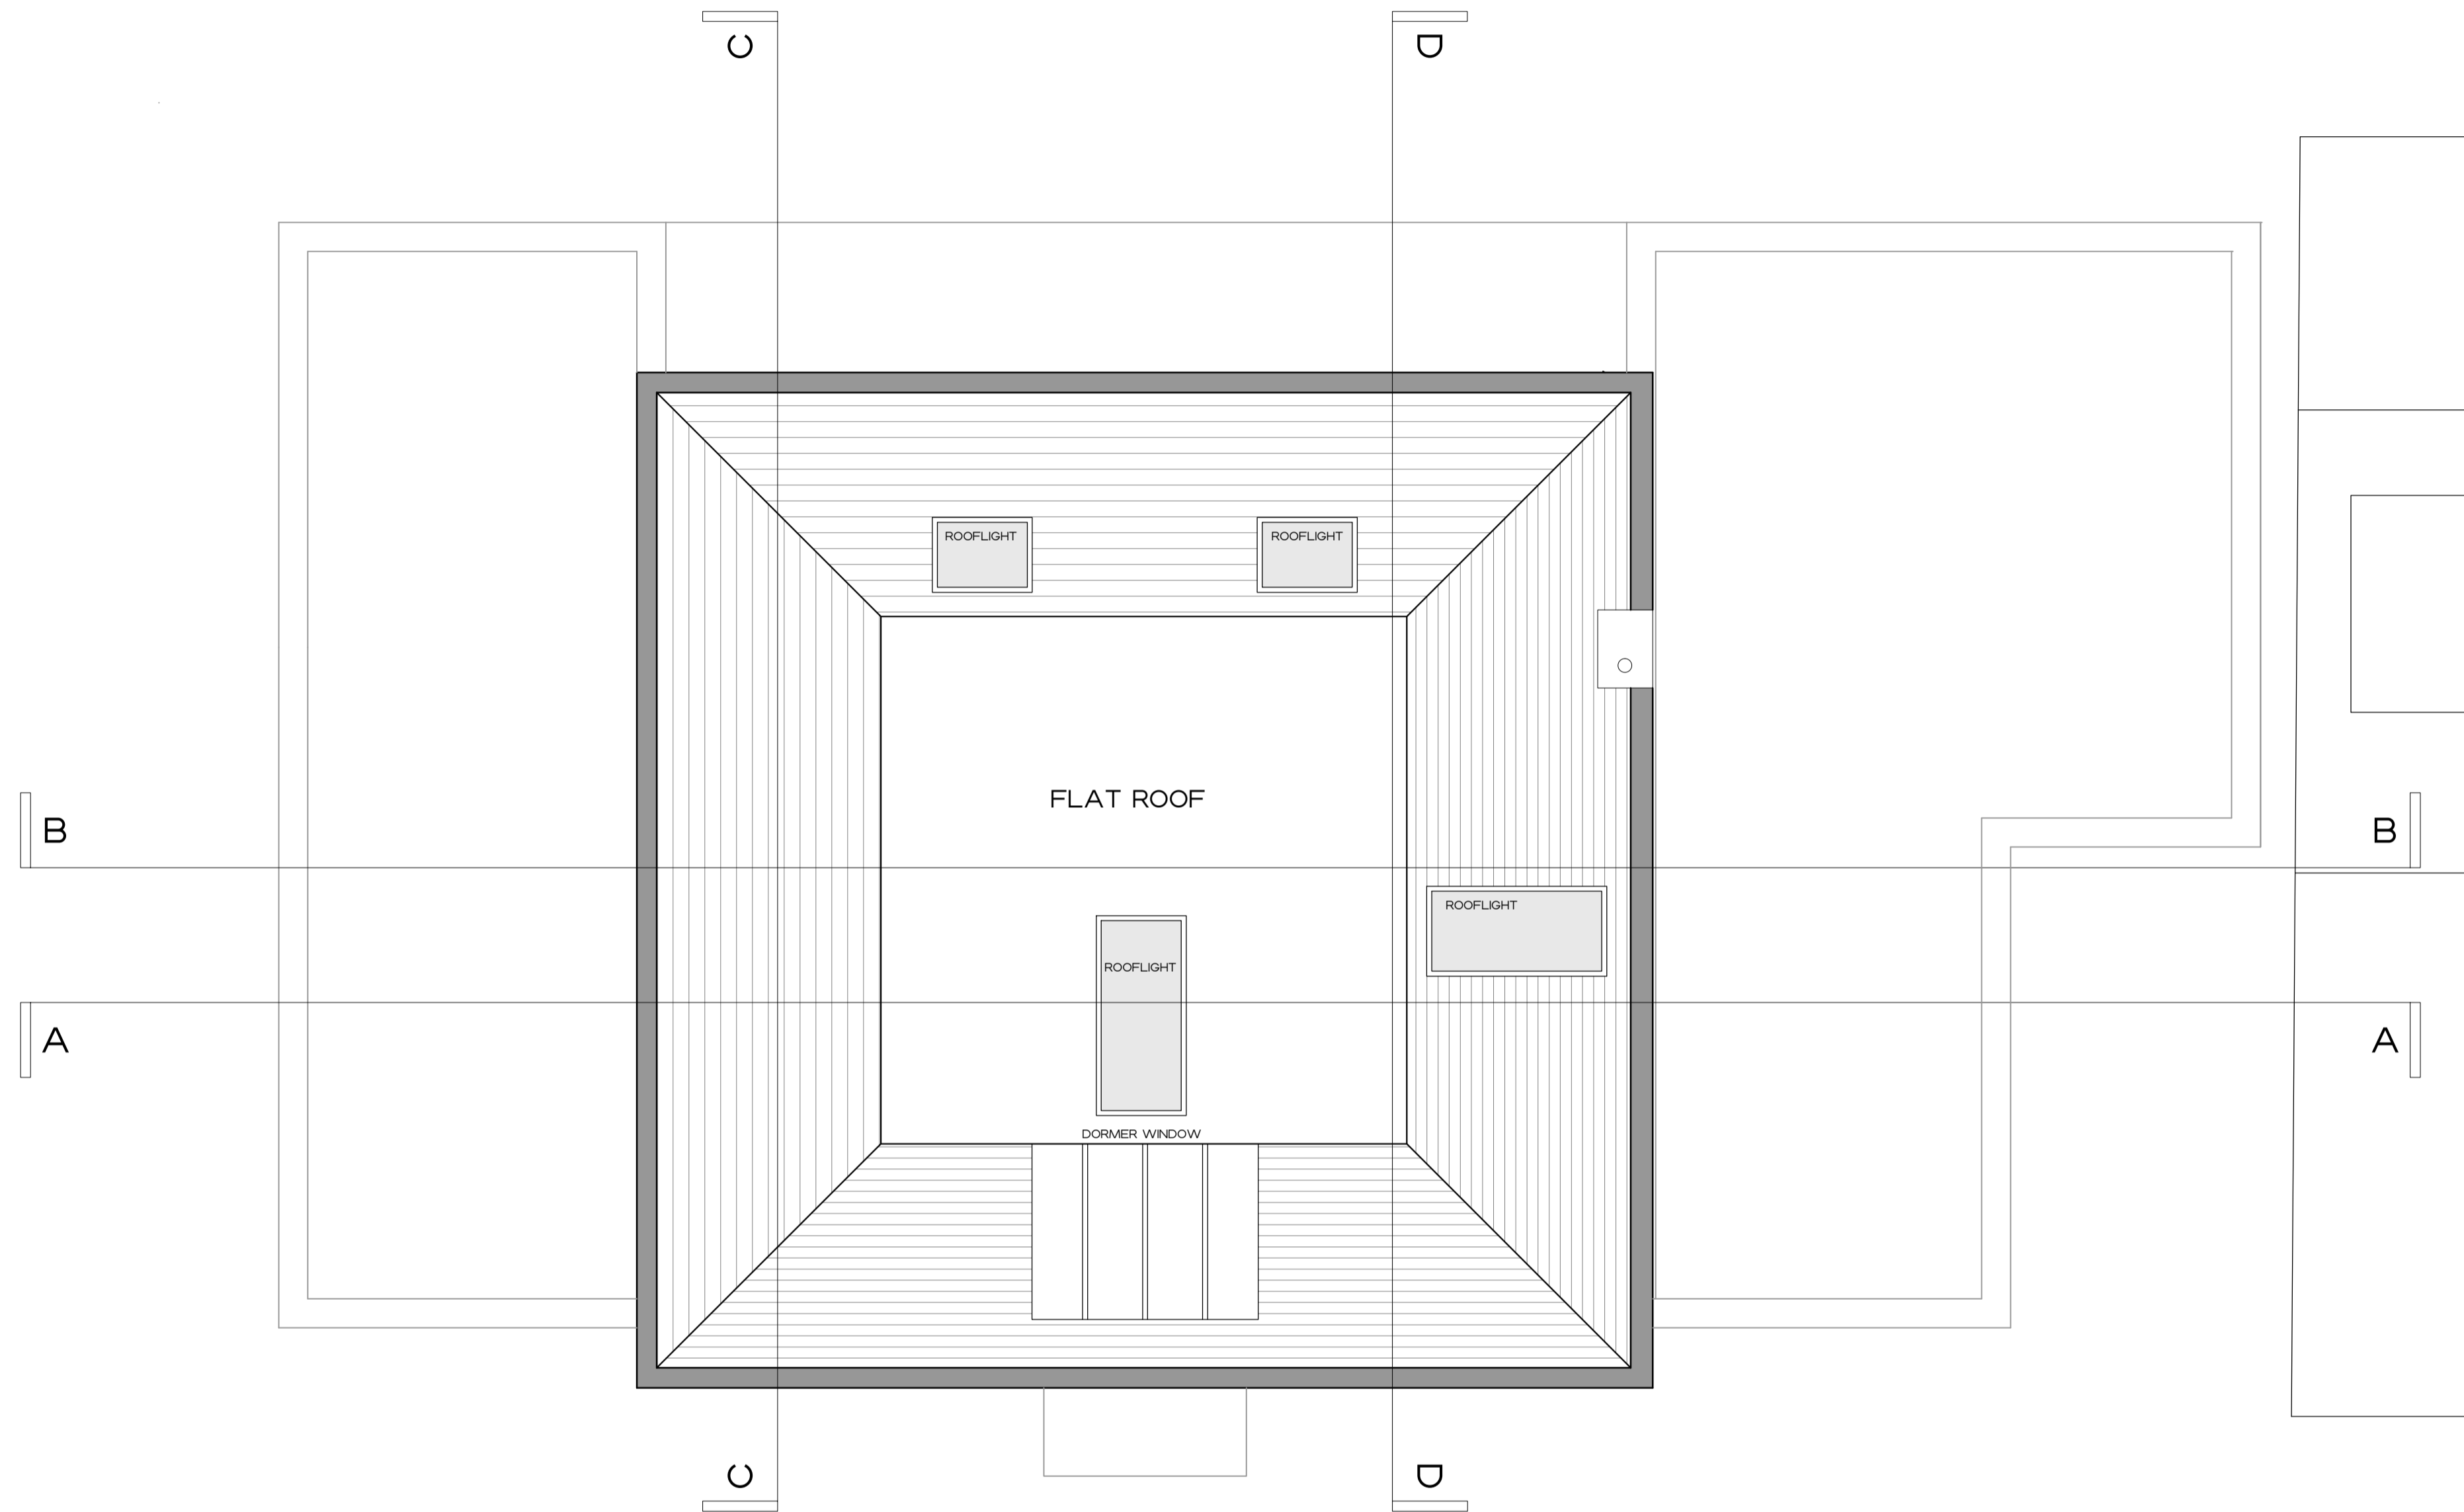

PROPOSED ROOF PLAN

DISCLAIMER
THIS DRAWING IS THE COPYRIGHT OF RIGBY & RIGBY. DO NOT SCALE. ALL DIMENSIONS TO BE CHECKED ON SITE. PLEASE REFER TO WWW.RIGBYANDRIGBY.COM/LEGAL FOR ALL TERMS & CONDITIONS.

REVISIONS
A 17.01.20 Updated with revised scheme

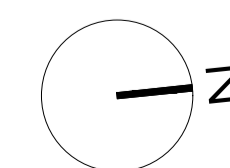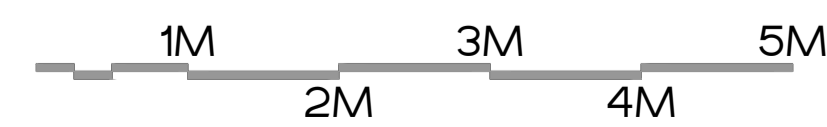

7 ST JOHNS WOOD PARK
CAMDEN
PROPOSED ROOF
PLAN
187_273 REV A
1:50 @ A1, 1:100 @ A3
PRELIMINARY

RIGBY & RIGBY

+44 (0)20 3418 0446
RIGBYANDRIGBY.COM

