


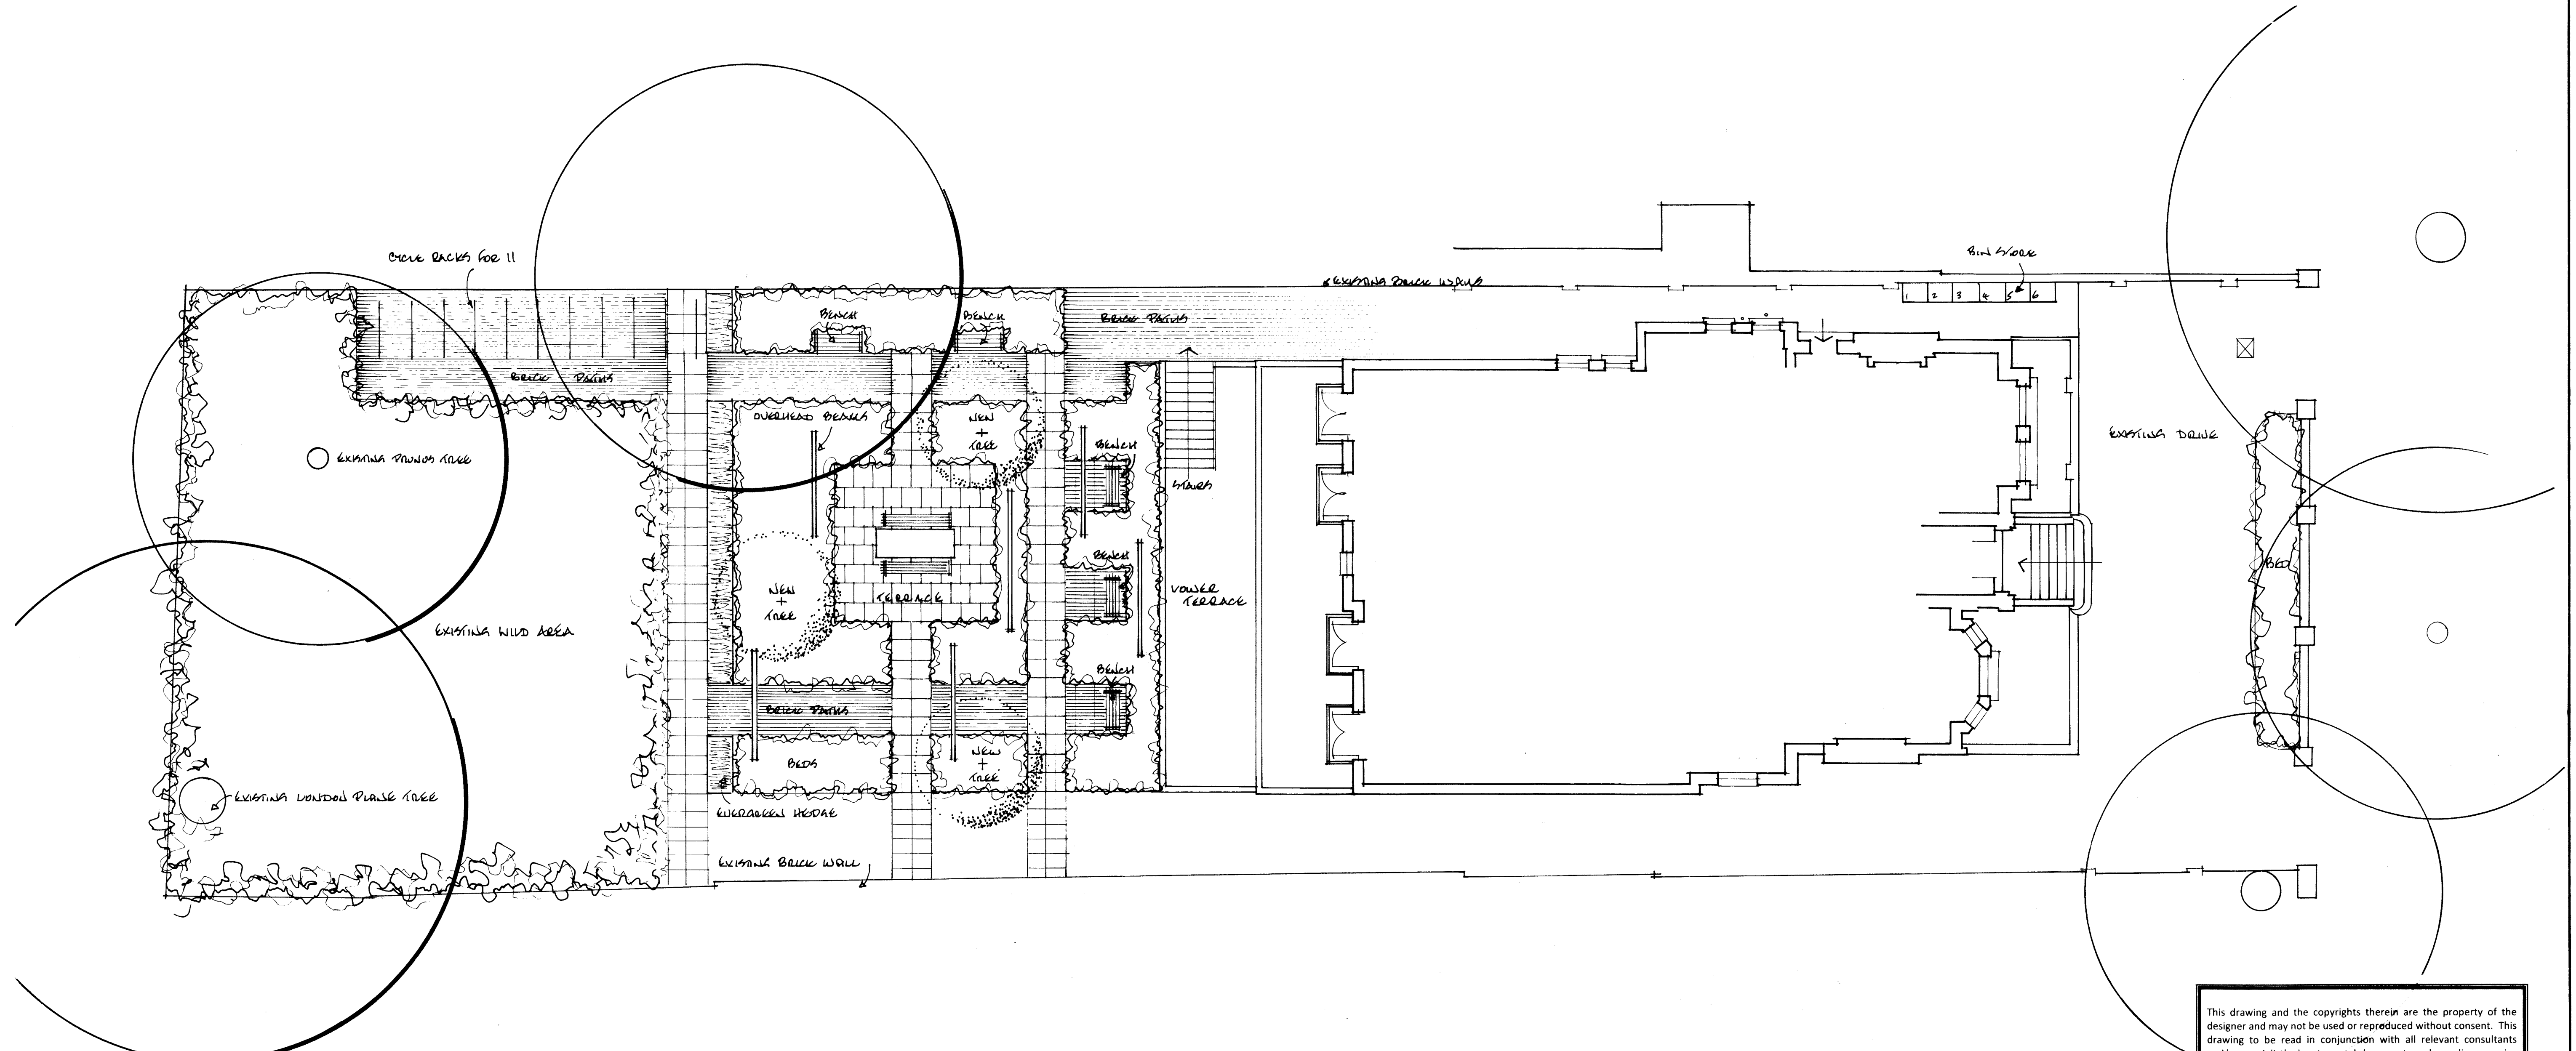

SITE AS SEEN
TO NOT SCALE FROM THIS DRAWING
ALL MEASUREMENTS TO BE CHECKED ON SITE



Garden Arts

Landscape and Garden Design

12 Highview Road
Ealing
London W13 9HB

t 020 8997 0007
m 07946 181561
e info@garden-arts.com

www.garden-arts.com

Client's Name:	Mr Sony Dourer
Job Title:	49 Fitzjohn's Avenue London NW3 6PH
Drawing Title:	Rear Garden Masterplan
Scale:	1:100 @ A1
Date:	November 2016
Drawn by:	DAC
Drawing No:	SD/PP/919111