



PROPOSED GROUND FLOOR

DISCLAIMER

THIS DRAWING IS THE COPYRIGHT OF RIGBY & RIGBY. DO NOT SCALE, ALL DIMENSIONS TO BE CHECKED ON SITE. PLEASE REFER TO WWW.RIGBYANDRIGBY.COM/LEGAL FOR ALL TERMS & CONDITIONS.

REVISIONS

- A 17.01.20 Updated with revised scheme
- B 22.01.20 Updated with comments

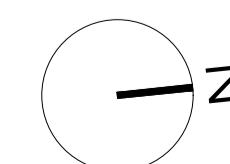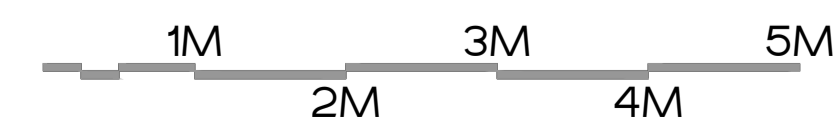


7 ST JOHNS WOOD PARK  
CAMDEN  
PROPOSED GROUND  
FLOOR PLAN  
187\_270 REV B  
1:50 @ A1, 1:100 @ A3  
PRELIMINARY

RIGBY & RIGBY

+44 (0)20 3418 0446  
RIGBYANDRIGBY.COM



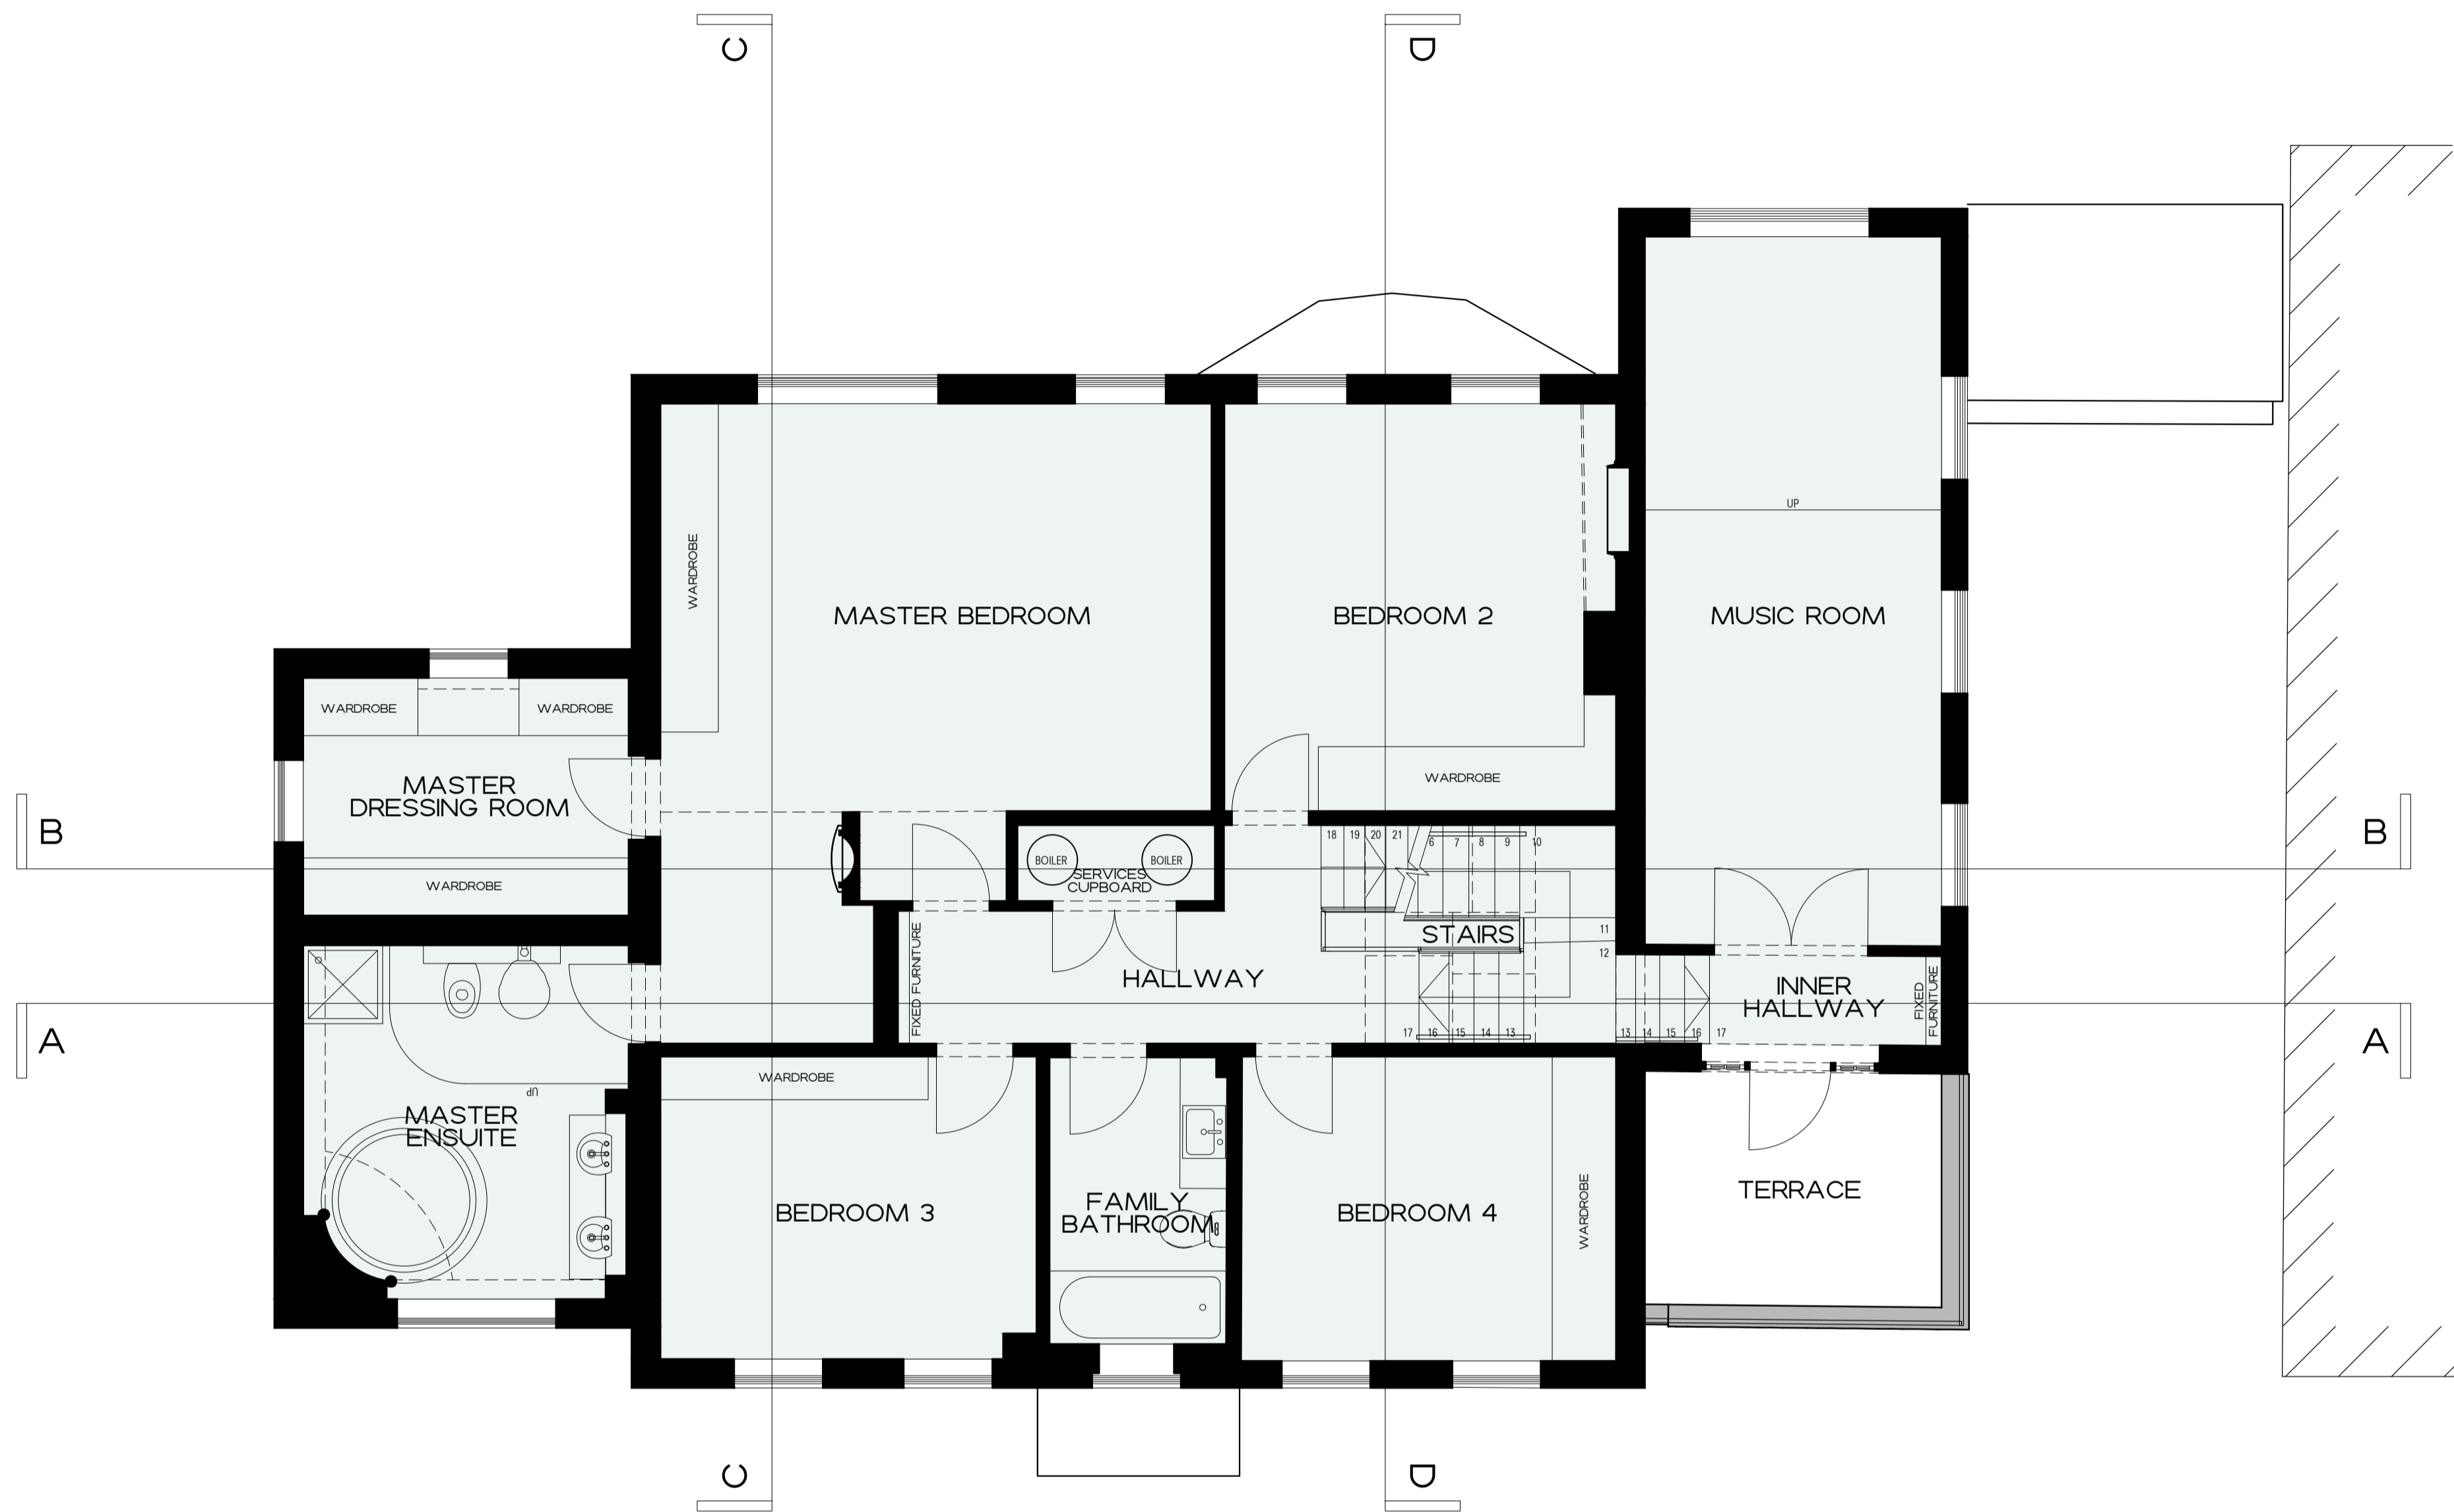



PROPOSED FIRST FLOOR

DISCLAIMER

THIS DRAWING IS THE COPYRIGHT OF RIGBY & RIGBY. DO NOT SCALE, ALL DIMENSIONS TO BE CHECKED ON SITE. PLEASE REFER TO WWW.RIGBYANDRIGBY.COM/LEGAL FOR ALL TERMS & CONDITIONS.

REVISIONS


- A 17.01.20 Updated with revised scheme
- B 22.01.20 Updated with comments

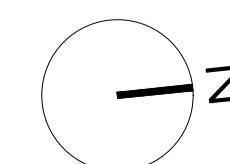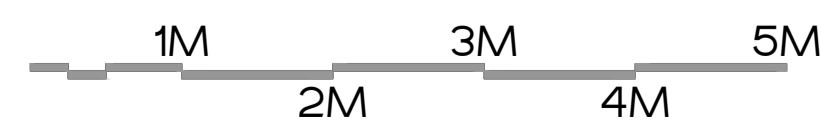


7 ST JOHNS WOOD PARK  
 CAMDEN  
 PROPOSED FIRST  
 FLOOR PLAN  
 187\_271 REV B  
 1:50 @ A1, 1:100 @ A3  
 PRELIMINARY


RIGBY & RIGBY

+44 (0)20 3418 0446  
 RIGBYANDRIGBY.COM

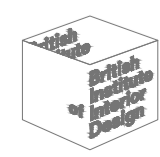

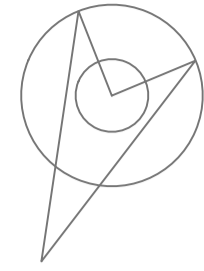

QIBLA DIRECTION

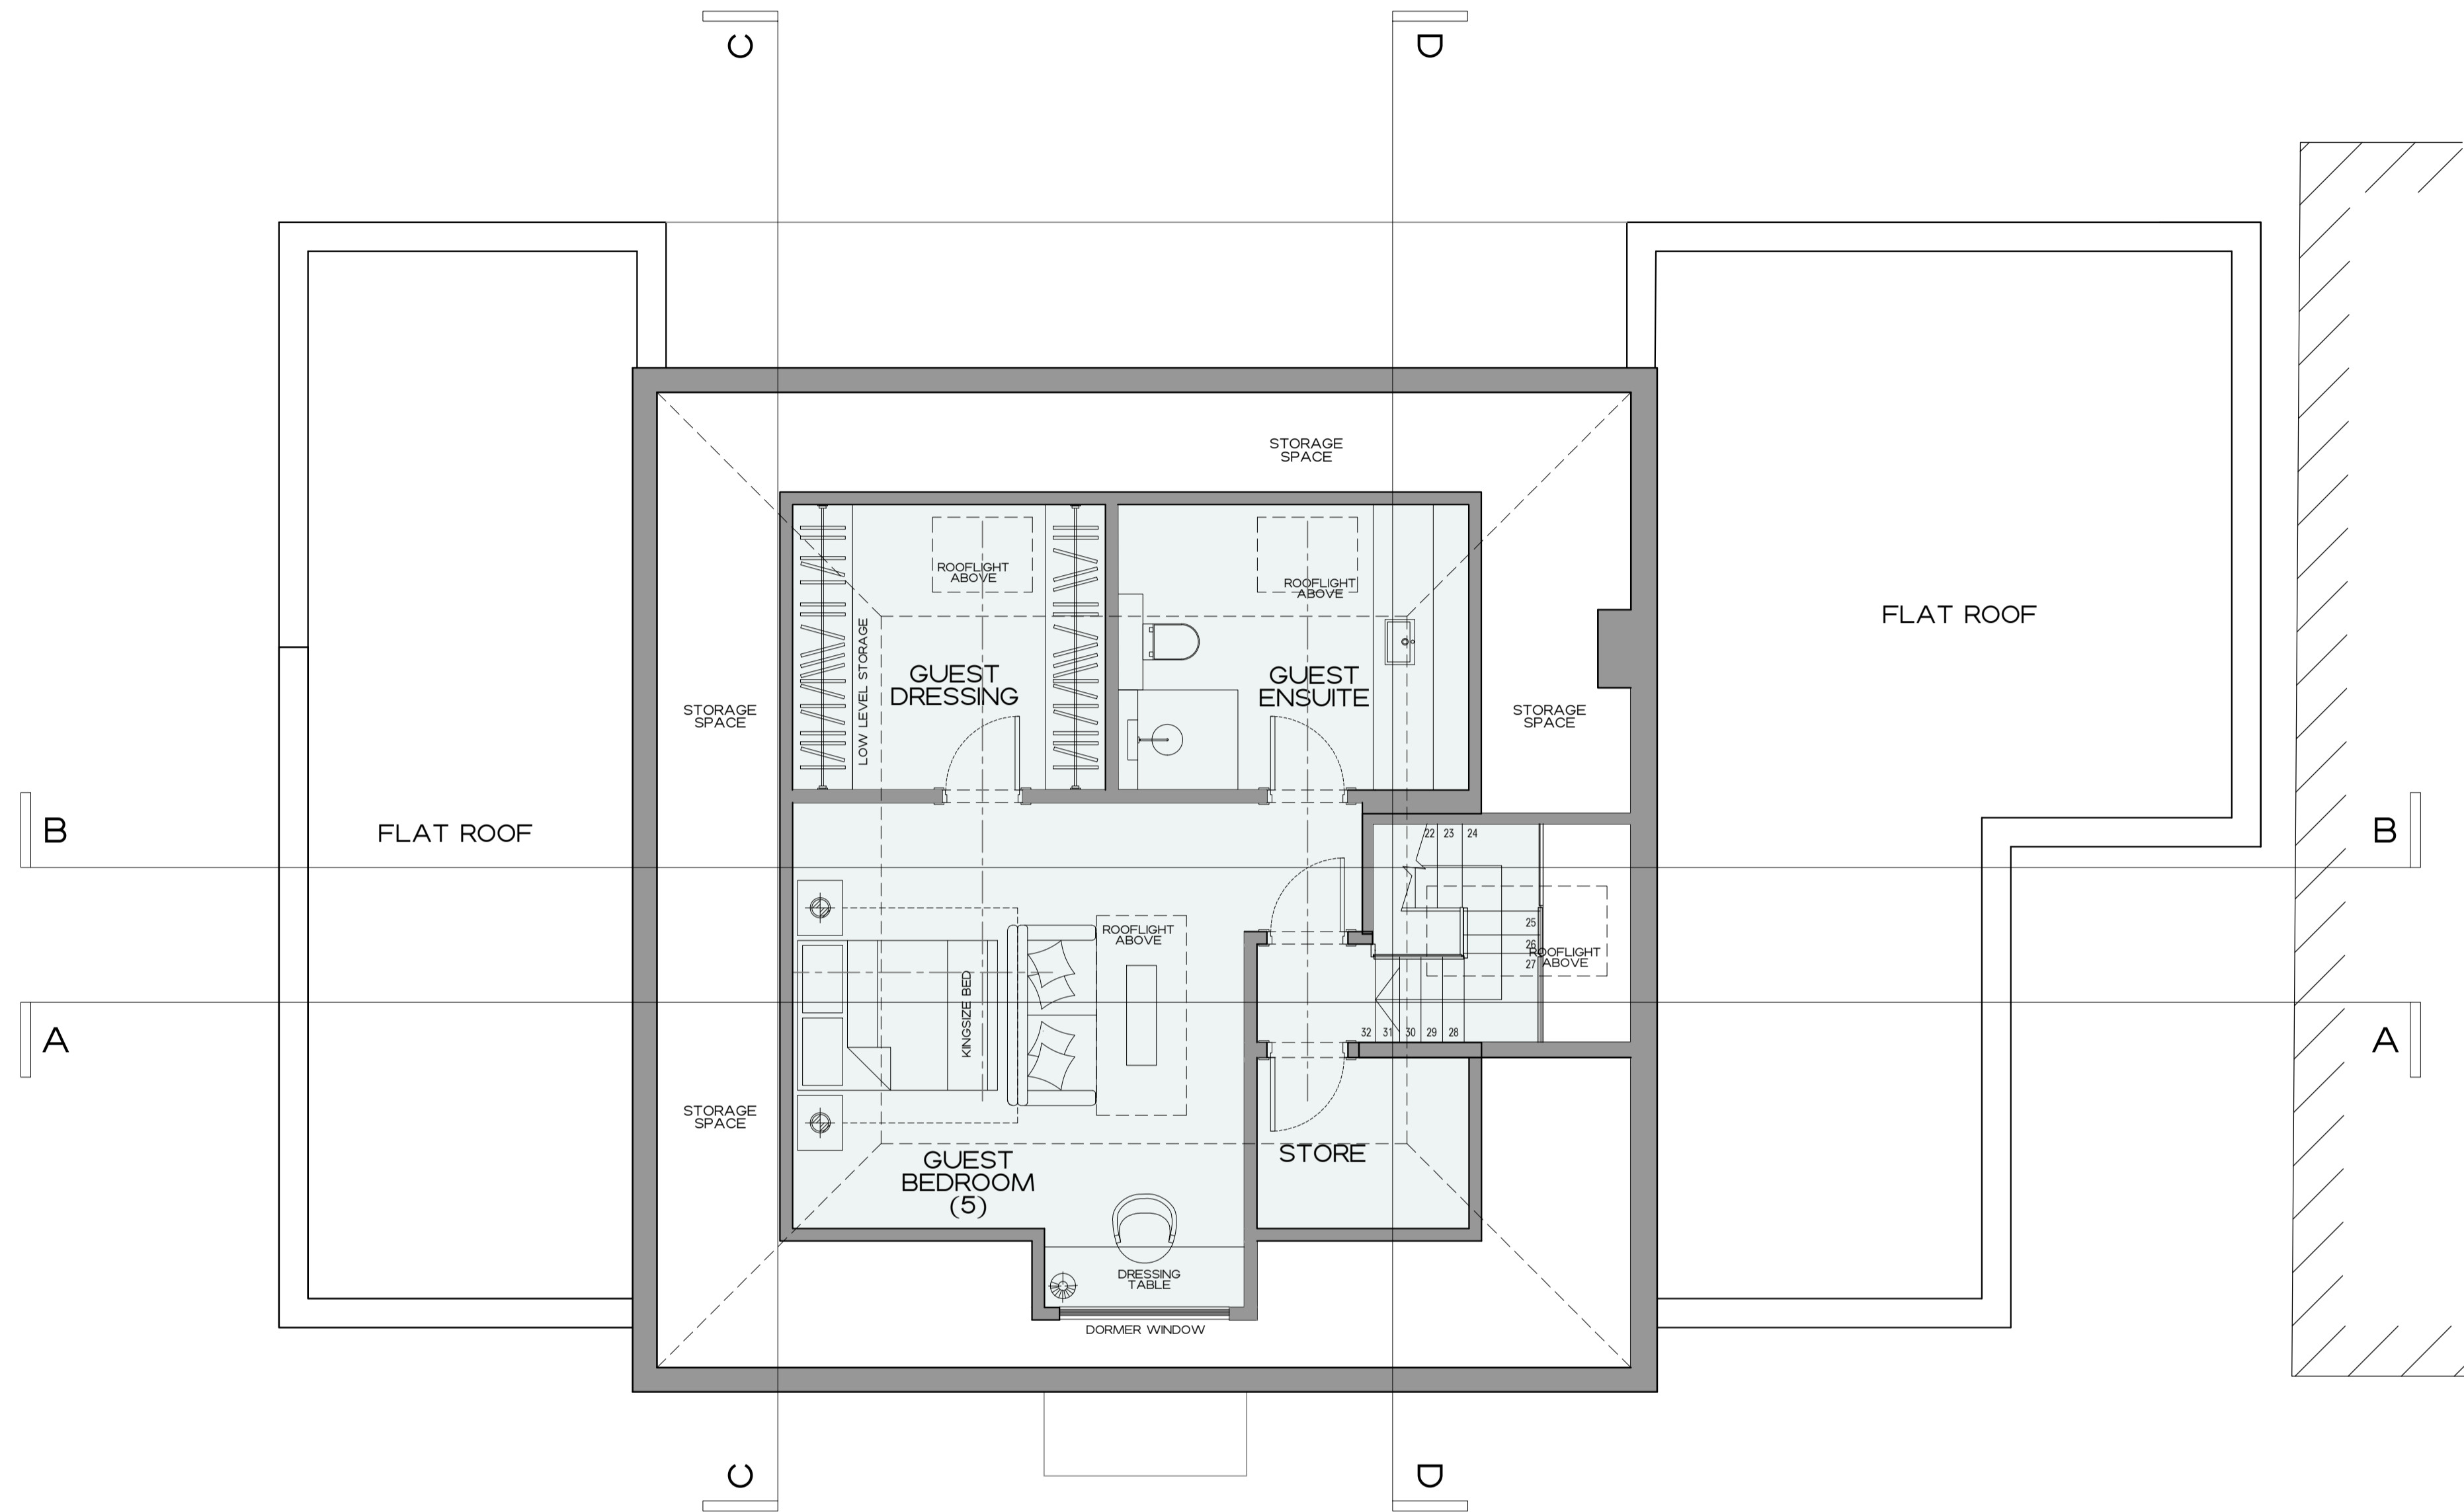



### PROPOSED SECOND FLOOR

#### DISCLAIMER

THIS DRAWING IS THE COPYRIGHT OF RIGBY & RIGBY. DO NOT SCALE, ALL DIMENSIONS TO BE CHECKED ON SITE. PLEASE REFER TO WWW.RIGBYANDRIGBY.COM/LEGAL FOR ALL TERMS & CONDITIONS.

#### REVISIONS

- A 17.01.20 Updated with revised scheme
- B 22.01.20 Updated with comments

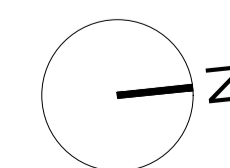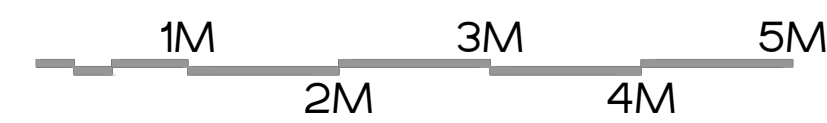


7 ST JOHNS WOOD PARK  
 CAMDEN  
 PROPOSED SECOND  
 FLOOR PLAN  
 187\_272 REV B  
 1:50 @ A1, 1:100 @ A3  
 PRELIMINARY




+44 (0)20 3418 0446  
 RIGBYANDRIGBY.COM



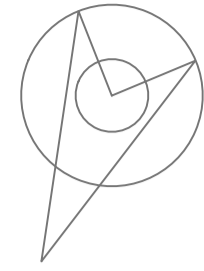

QIBLA DIRECTION

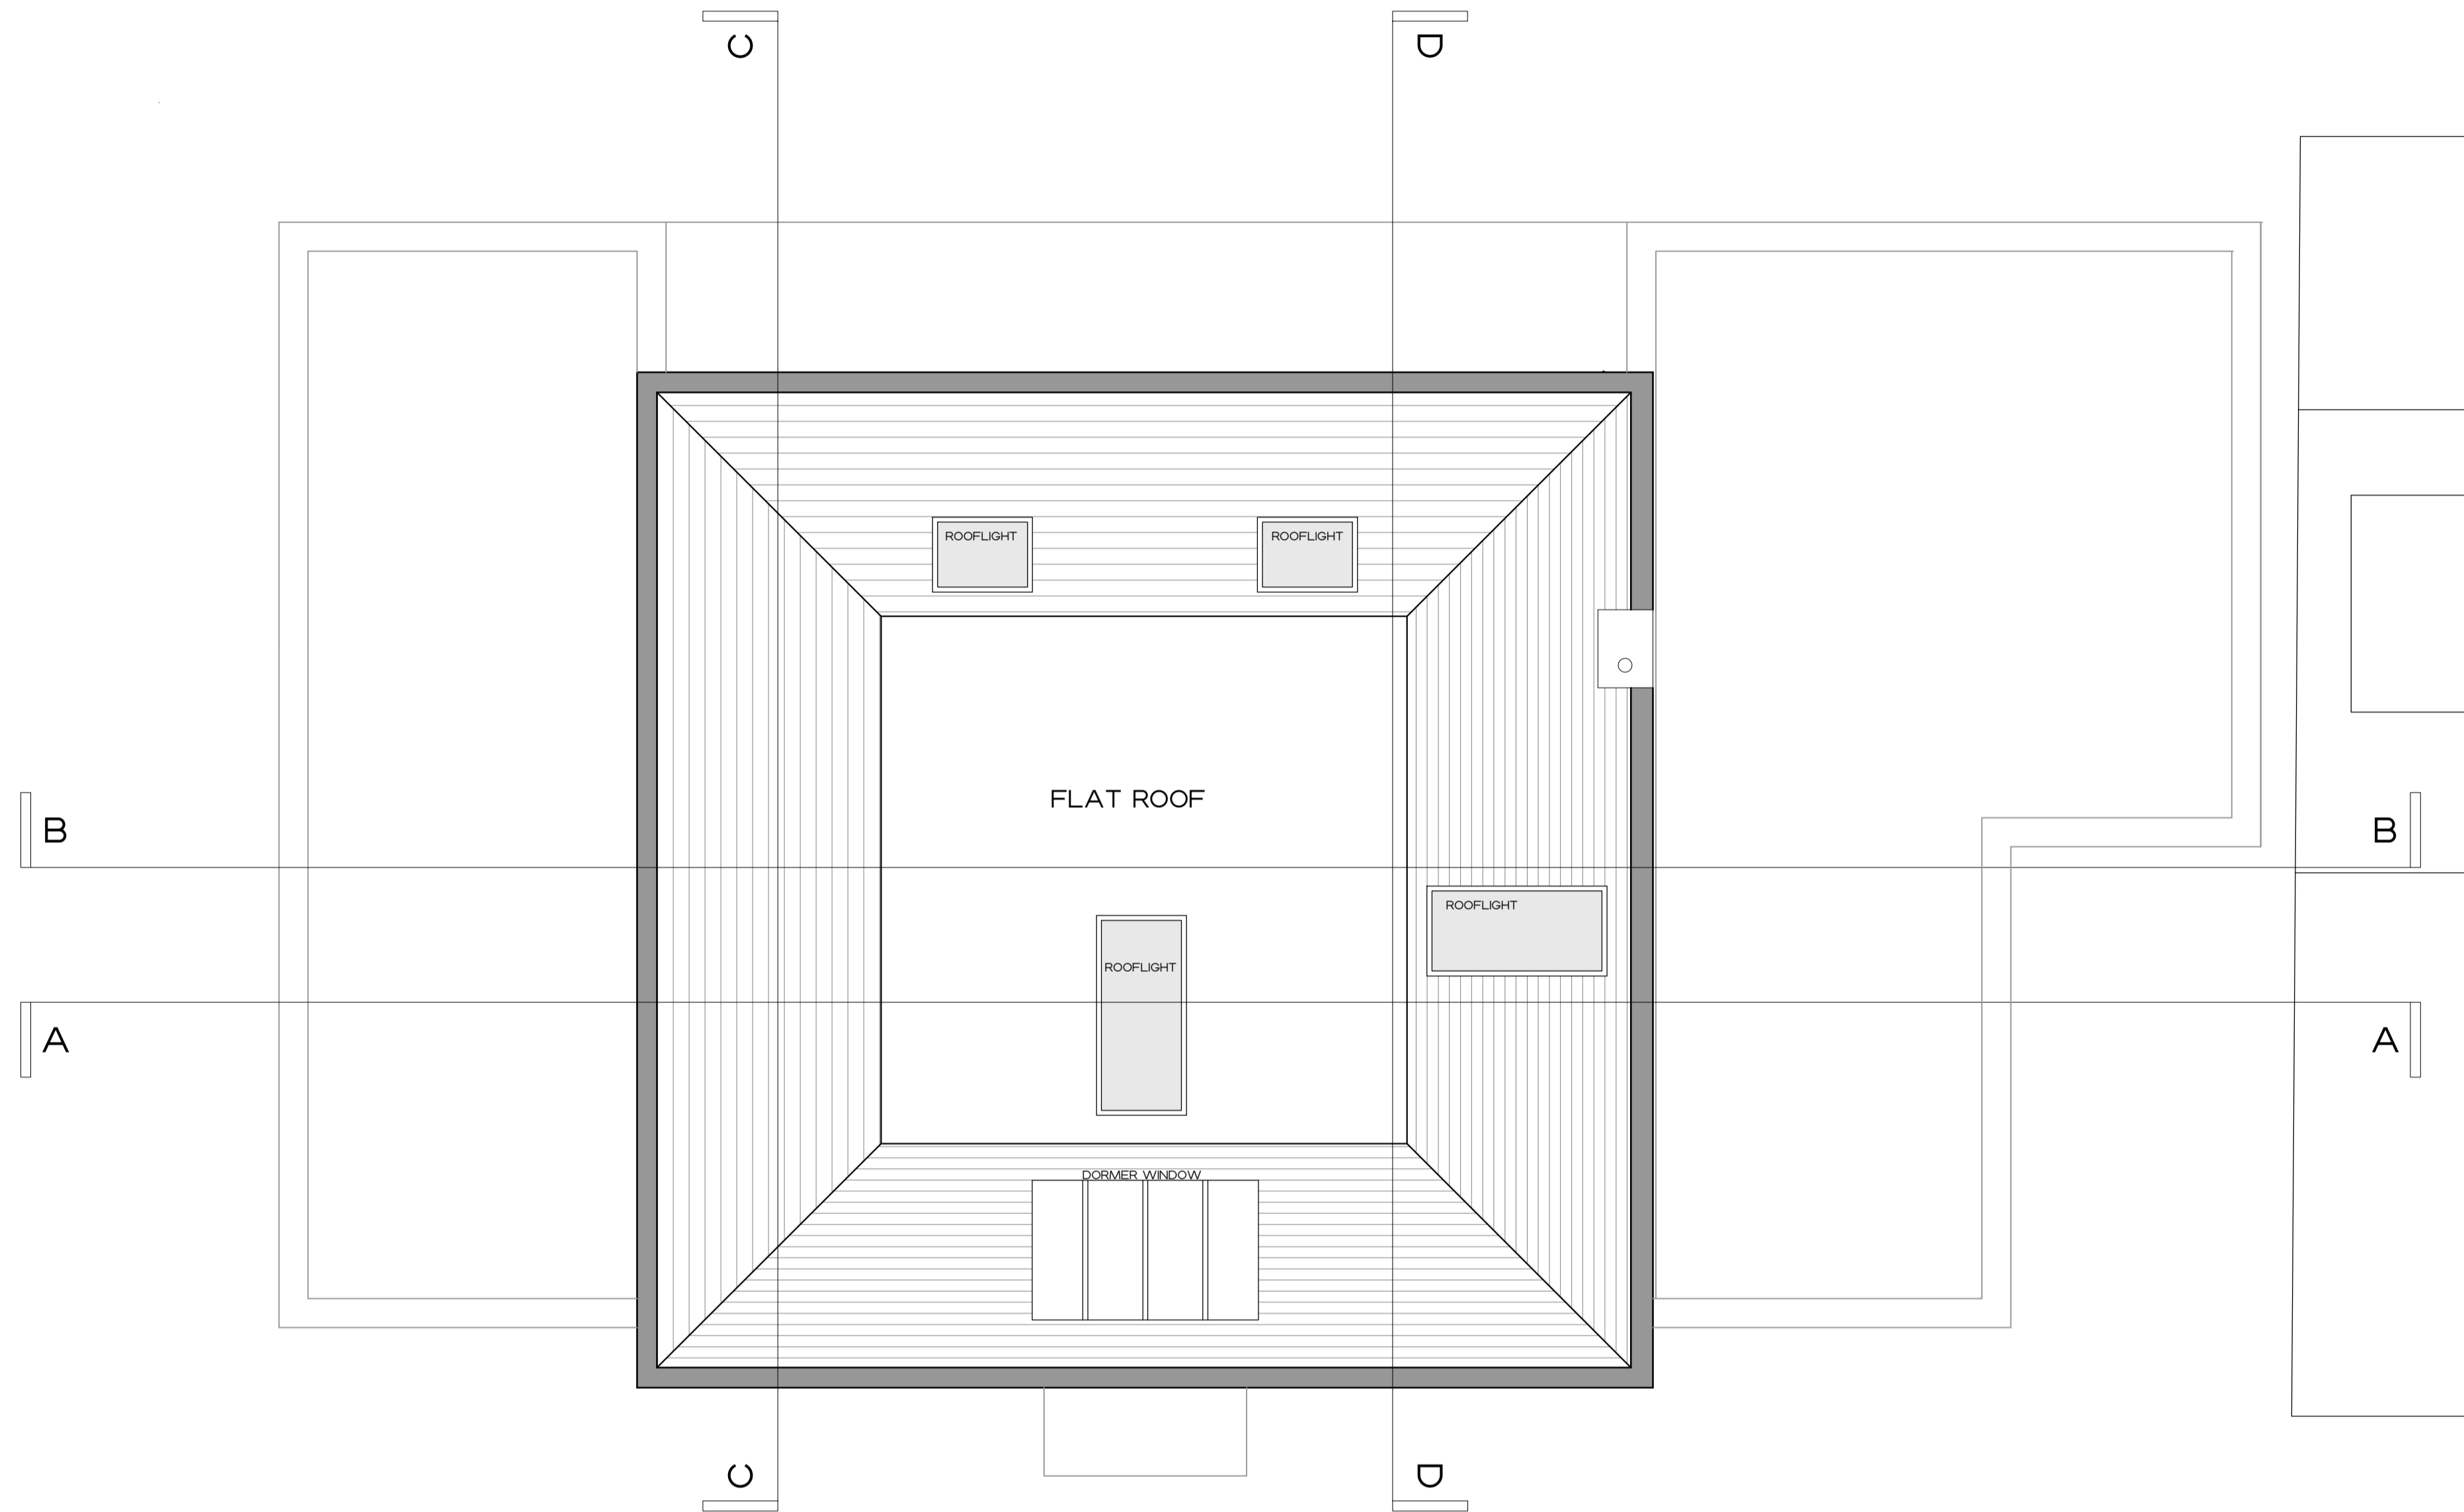



### PROPOSED ROOF PLAN

#### DISCLAIMER

THIS DRAWING IS THE COPYRIGHT OF RIGBY & RIGBY. DO NOT SCALE, ALL DIMENSIONS TO BE CHECKED ON SITE. PLEASE REFER TO WWW.RIGBYANDRIGBY.COM/LEGAL FOR ALL TERMS & CONDITIONS.

#### REVISIONS

- A 17.01.20 Updated with revised scheme
- B 22.01.20 Updated with comments

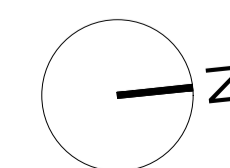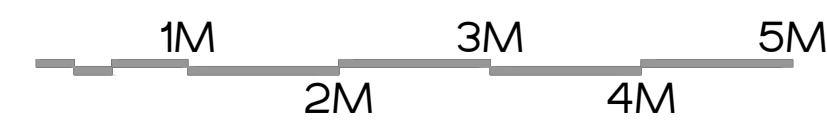

7 ST JOHNS WOOD PARK  
 CAMDEN  
 PROPOSED ROOF  
 PLAN  
 187\_273 REV B  
 1:50 @ A1, 1:100 @ A3  
 PRELIMINARY



+44 (0)20 3418 0446  
 RIGBYANDRIGBY.COM

