


PROPOSED SE ELEVATION - HATTON WALL

SCALE 1:100

EXISTING NEIGHBOR'S BALUSTRADE WITH GLASS PANELS

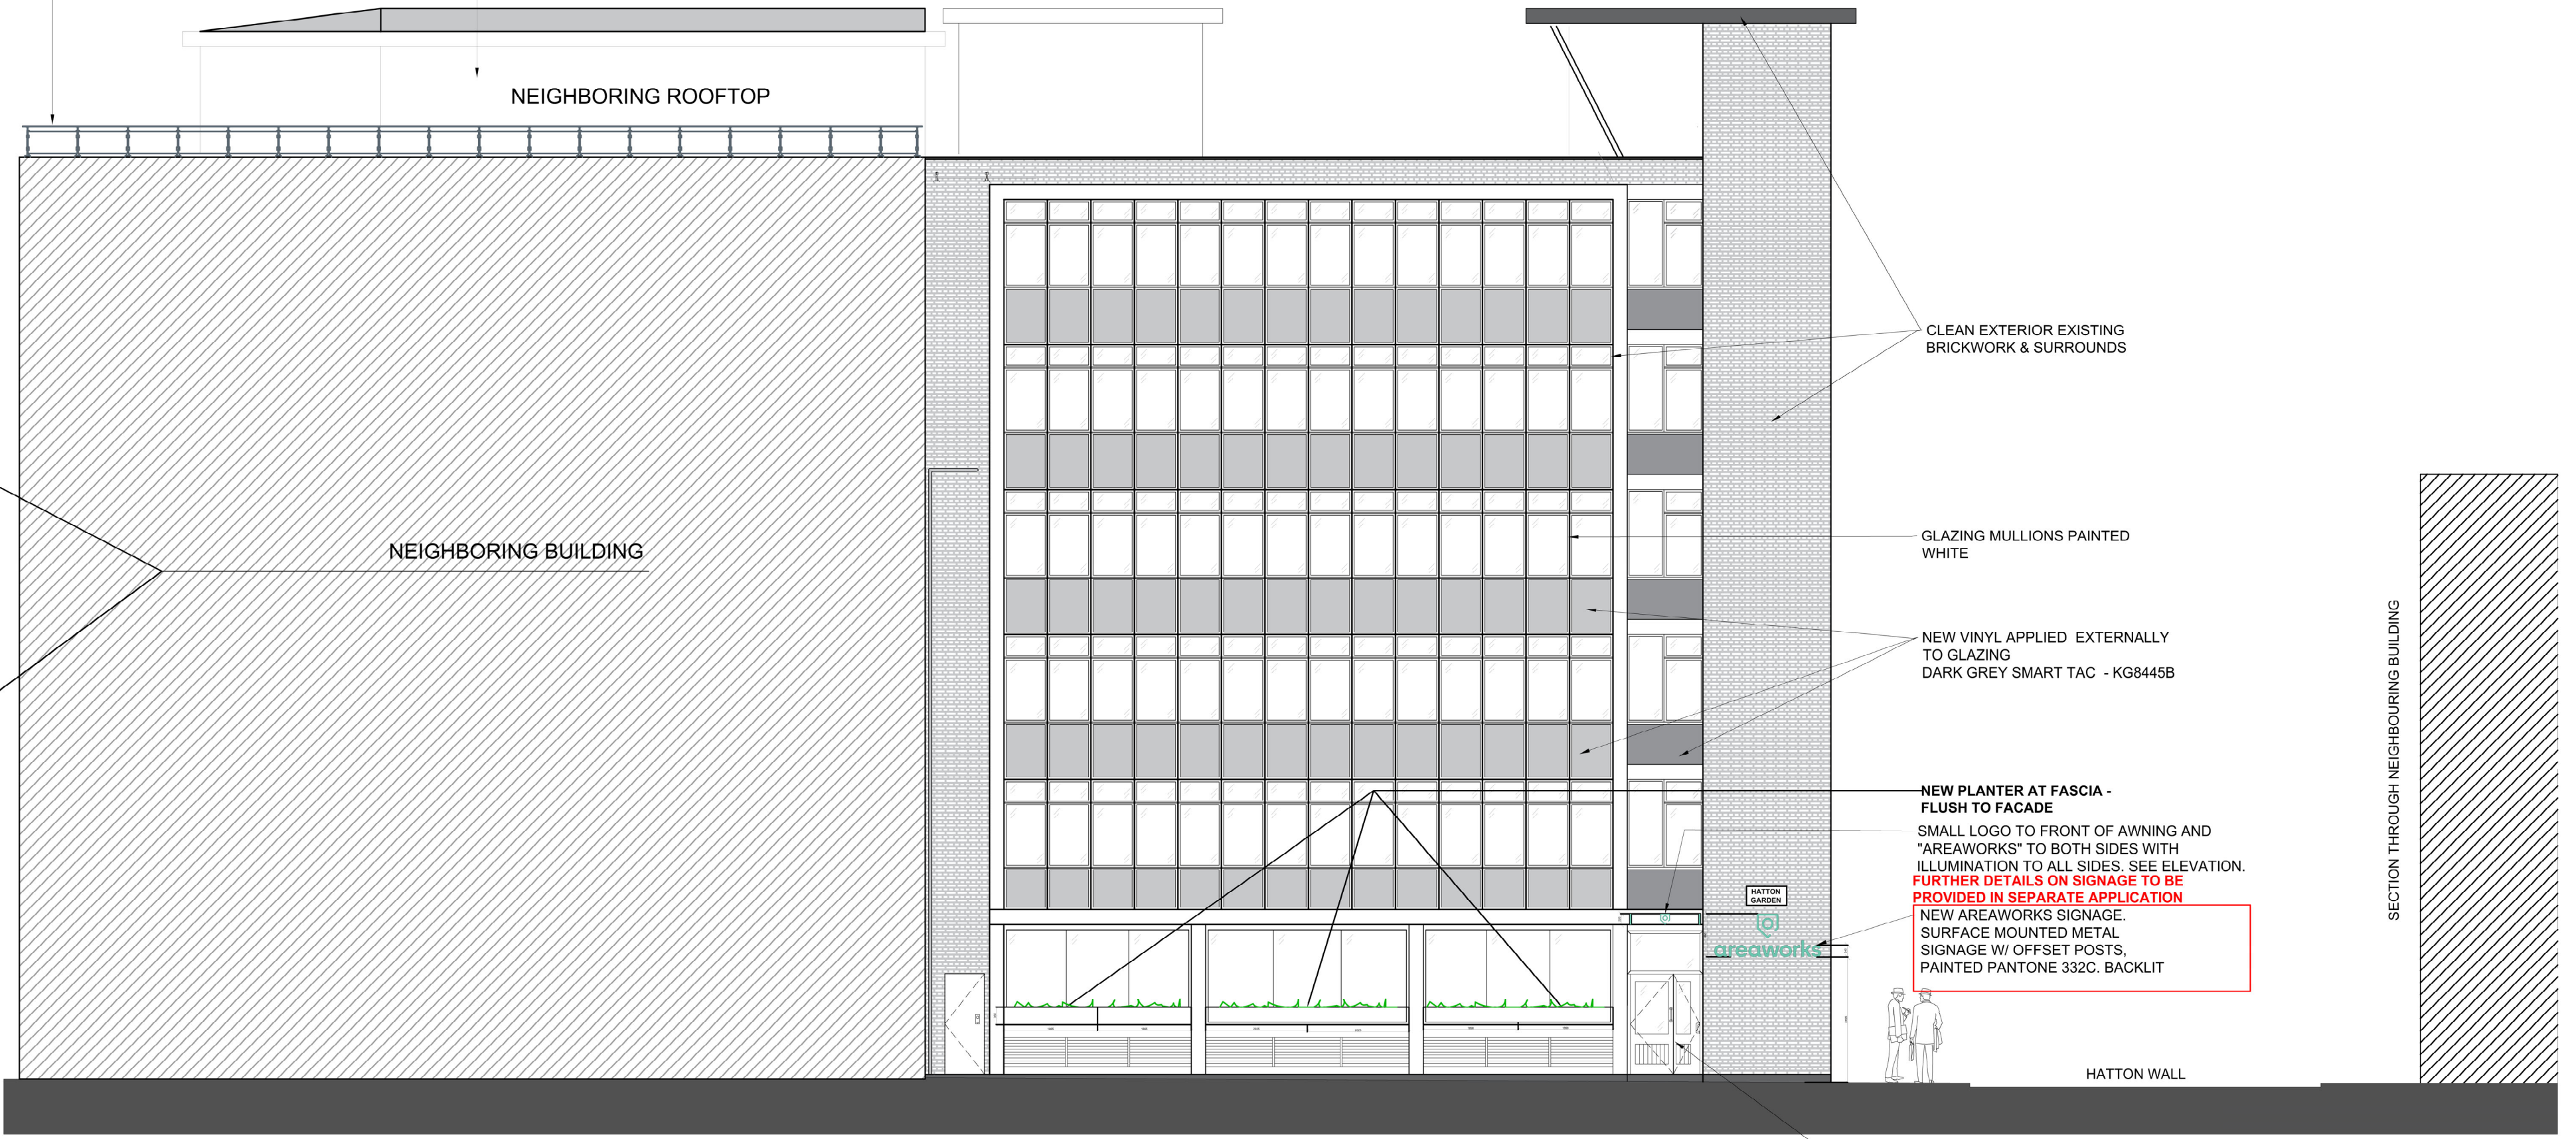

PROPOSED S/W ELEVATION - HATTON GARDEN

SCALE 1:100



F	PLANNING	KE	HW	20.11.19
E	PLANNING	KE	HW	04.11.19
D	PLANNING	KE	HW	23.09.19
C	PLANNING	KE	HW	19.09.19
B	LOGO ADDED - DRAFT TO CLIENT	HW	HW	22.07.19
A	PLANNING	EP	EP	07/05/19
-	PLANNING	EP	EP	07/05/19
REV	DESCRIPTION	DRWN	CHKD	DATE

SCALE 1:100

DRAWING STAGE

PLANNING

CLIENT

Areaworks

SITE ADDRESS  
Hatton Garden  
London  
W1W 7AB

PROJECT DIRECTOR  
ROB GREGORY

PROJECT MANAGER  
ANDY CAMP

PROJECT DESIGNER  
HANNAH WALSWORTH

PROJECT SITE MANAGER  
STEVEN EDWARDS

DRAWING TITLE  
Shop Front Application - Proposed SE/SW Elevations

PROJECT NO.  
59243

SCALE  
1:100@A1

STATUS  
Pre-Design

REVISION  
F

DRAWING NO.  
59243 OKT V1 ZZ DR I 0406

322 High Holborn  
London  
WC1V 7PB  
+44 (0) 20 7553 9500  
oktra.co.uk

oktra