


REVISIONS		
Rev.	Date	By

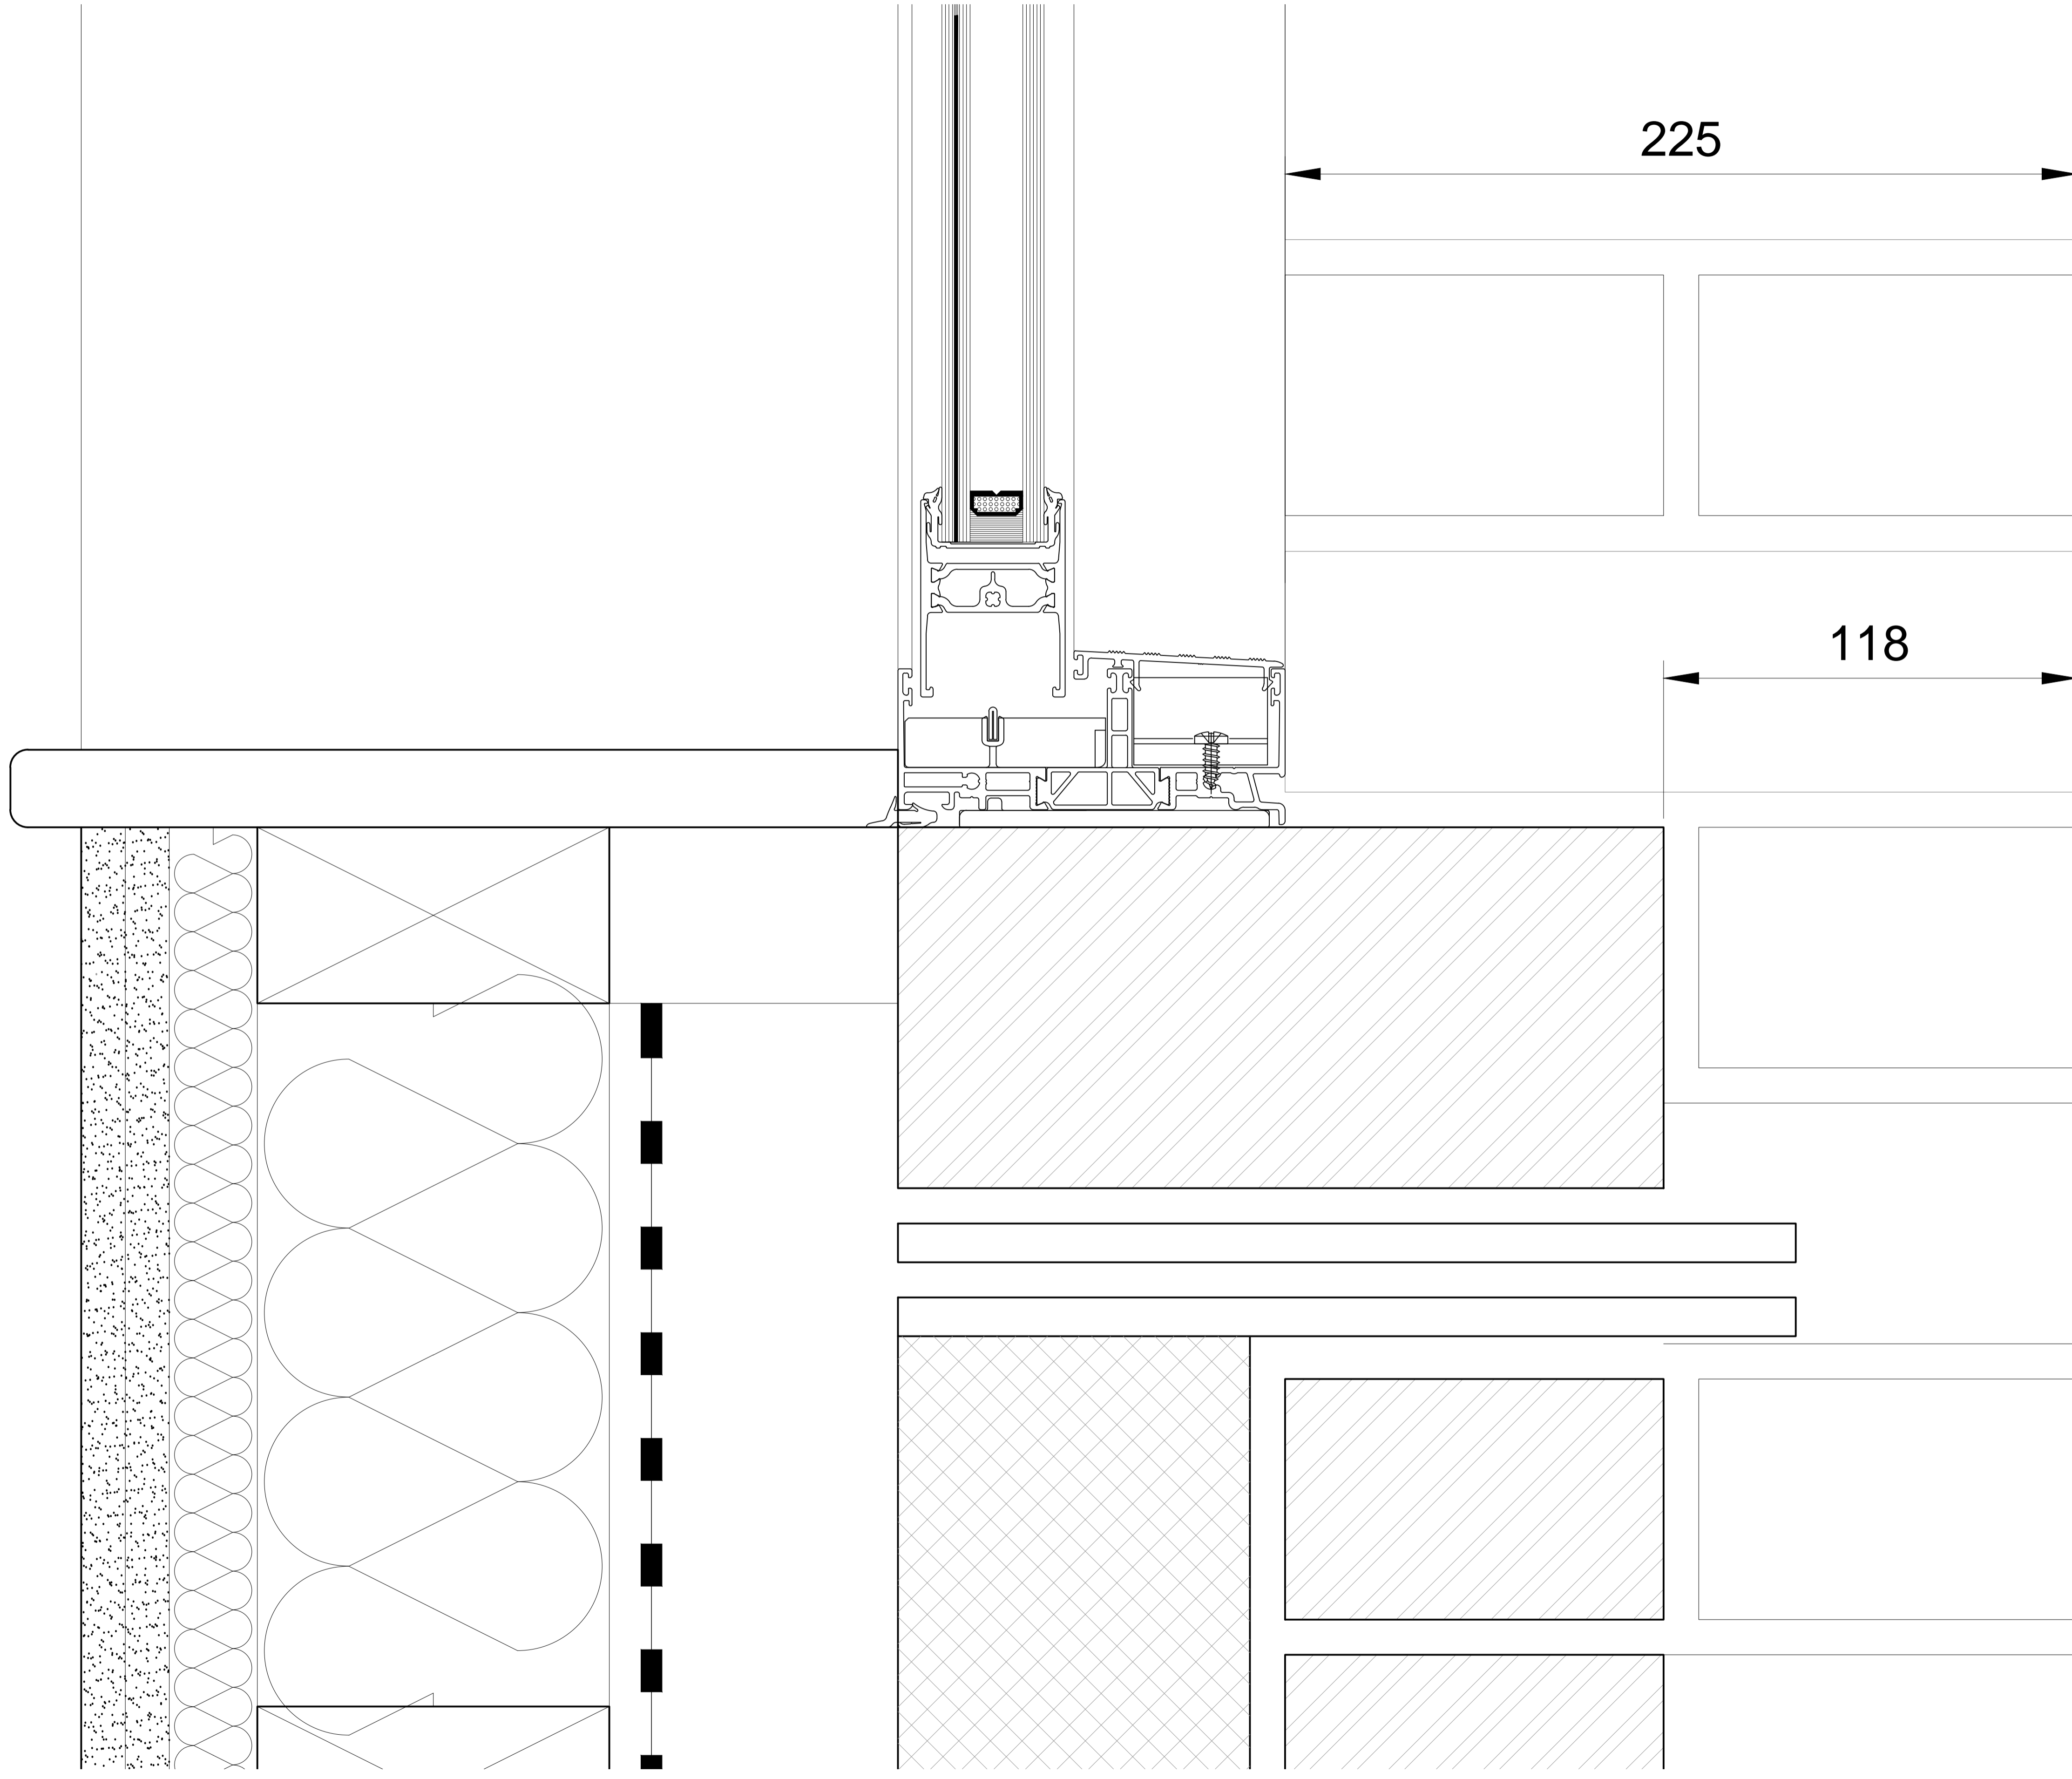

225

118

SUBMISSION DRAWING FOR APPROVAL OF  
 DETAILS REQUIRED BY CONDITION 4a  
 OF PLANNING PERMISSION DATED 27/11/2015  
 (ref 2015/0925/P)

**PLANNING APPLICATION**

ALL DIMENSIONS TO BE CHECKED ON SITE  
 WORK TO FIGURED DIMENSIONS ONLY  
 REPORT DISCREPANCIES TO THE ARCHITECT  
 AT ONCE BEFORE PROCEEDING


Contemporary Design Solutions

46 Great Marlborough Street  
 London  
 W1F 7JW  
 Telephone: 020 7494 9000 Fax: 020 7494 4944

Client  
**RISETALL LTD**

Project Title  
 17, 27 & 25 Ferdinand Street,  
 LONDON NW1

Drawing Title  
**Proposed Window Bays  
 1:1 Vertical Section**

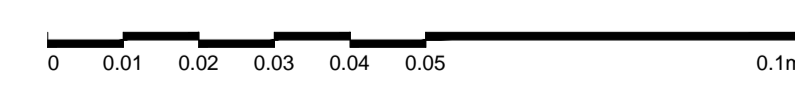

Scale	1:1 @ A1	Date	January 2020
Drawn	LV	Checked	-
Drawing No.	141205-A(4A)003	Rev.	-

CAD plot date: 23 Jan 2020 - 12:48pm