


 

 



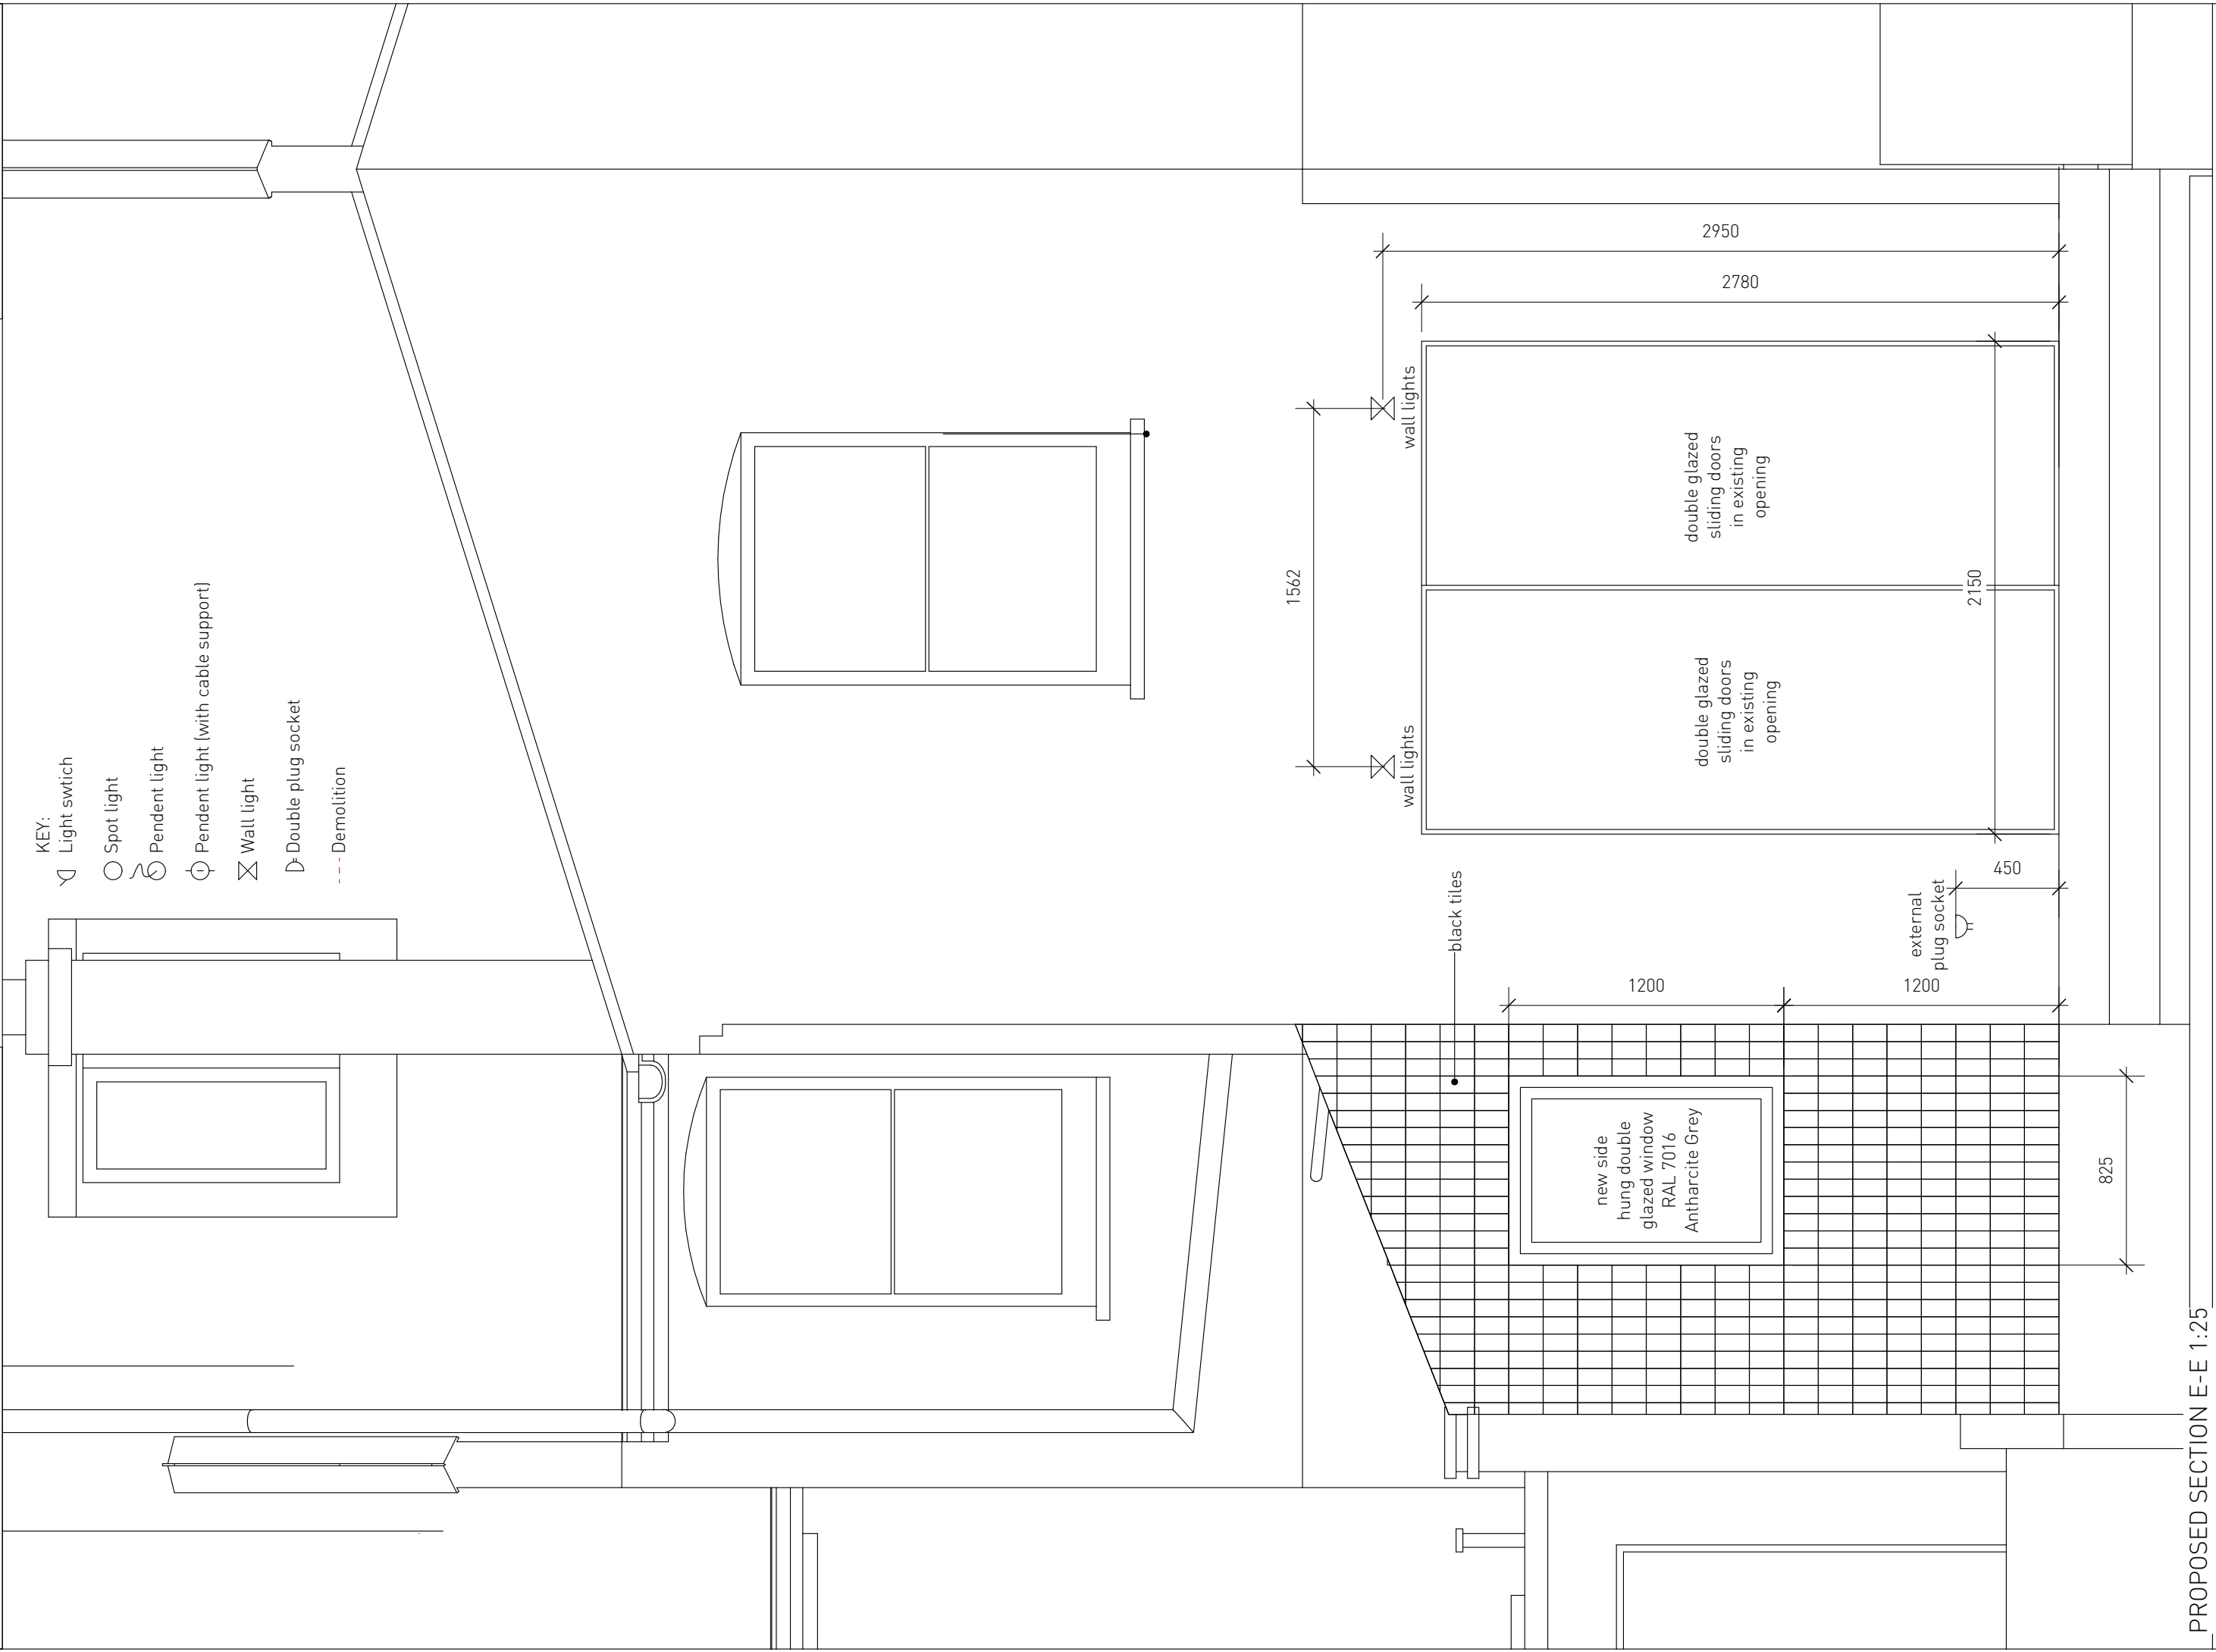
Notes: Any discrepancies on this drawing with other documents to be reported immediately to the Contract Administrator for clarification

Scale

0mm 500 mm 1000mm 1500 mm 2000 mm 2500 mm

Copyright of Peter Morris Architects

- KEY:
-  Light switch
  -  Spot light
  -  Pendent light
  -  Pendent light (with cable support)
  -  Wall light
  -  Double plug socket
  -  Demolition



PROPOSED SECTION E-E 1:25

Client: James Coleman & Alex Milner  
Site 11 Chester Road, London N19 5DE

Title: REAR ELE  
Scale: 1:25

FOR TENDER  
22.10.19

Peter Morris Architects 465C Hornsey Road, London N19 4DR www.petermorrisarchitects.com

233 - 026 rev -