


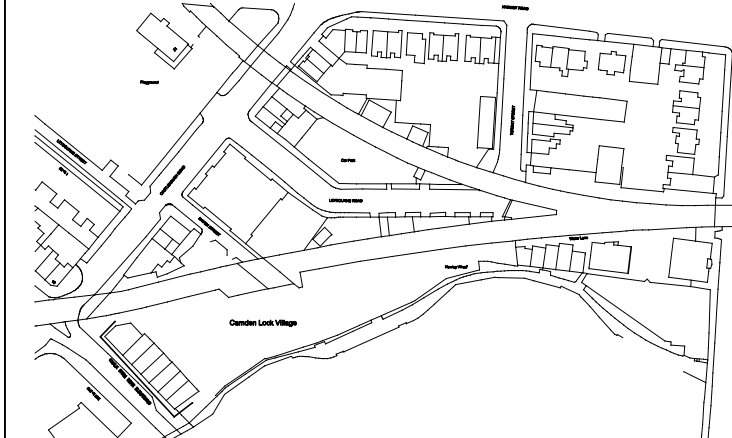

KEY PLAN



N.T.S

NOTES

- | No | Date | Int |
|----|------|---|
| 1. | | THIS DRAWING MUST NOT BE SCALED. |
| 2. | | THE CONTRACTOR IS TO CHECK ALL DIMENSIONS ON SITE. |
| 3. | | LEVELS AND GRID ARE RELATED TO PREVIOUS SURVEY OF STABLE MARKET JOB ID - H2406. |
| 4. | | GIRTH, SPREADS, HEIGHTS AND SPECIES OF TREES ARE INDICATIVE ONLY. |
| 5. | | SURVEY HAS BEEN CARRIED OUT TO AN ACCURACY COMMENSURATE WITH A 1:200 SCALE DRAWING. |
| 6. | | DETAILS IN ADJACENT PROPERTIES ARE APPROXIMATE WHERE WE HAVE NO ACCESS. |
| 7. | | LEVELS SHOWN ON KERB LINES ARE ROAD (CHANNELS) LEVELS. |
| 8. | | IN ALL CASES DRAWING SHOULD BE READ WITH ANNOTATION |


[illegible]

CANAL MARKET

CLIENT



DRAWING ORIGINATOR:

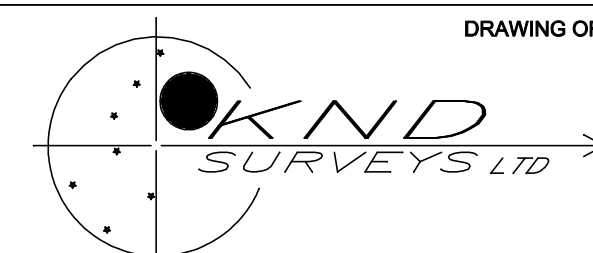

Tel: 01494 718453
Fax: 01494 718453
e-mail: enquiry@kndsveys.com

Originator Job Reference :-	H2110
-----------------------------	-------

DRAWING TITLE

**CANAL, STABLES MARKET
TORBAY STREET**

TOPOGRAPHICAL

Drawing Status		Drawn By: KND SURVEYS		Date: 23.08.10	
Information		Scale: 1:200 @ A1		Checked By: PSR	
Tender					
Contract					
		Drawing No.			Rev.
CT		Sheet 2 of 5		H2110 r1	