





		NOTES
Date	In/I	
		THIS DRAWING MUST NOT BE SCALED.
		THE CONTRACTOR IS TO CHECK ALL DIMENSIONS ON SITE.
		LEVELS AND GRID ARE RELATED TO PREVIOUS SURVEY OF STABLE MARKET JOB ID - H2049.
		GIRTH, SPREADS, HEIGHTS AND SPECIES OF TREES ARE INDICATIVE ONLY.
		SURVEY HAS BEEN CARRIED OUT TO AN ACCURACY COMMENSURATE WITH A 1:200 SCALE DRAWING.
		DETAILS IN ADJACENT PROPERTIES ARE APPROXIMATE WHERE WE HAVE NO ACCESS.
		LEVELS SHOWN ON KERB LINES ARE ROAD (CHANNEL) LEVELS.
		IN ALL CASES DRAWING SHOULD BE READ WITH ANNOTATION

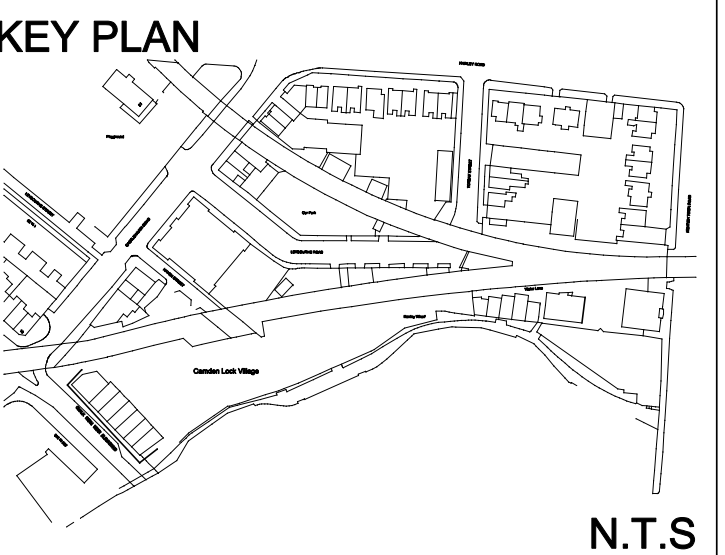

v	Date	In'l	Description	Checked
---	------	------	-------------	---------

CANAL MARKET

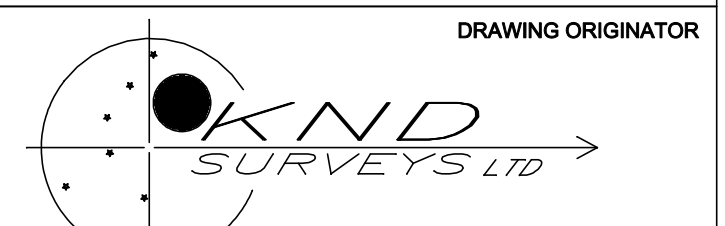

Tel: 01494 718453
Fax: 01494 718453
e-mail: enquiry@kndsveys.com

74 WATCHET LANE
HOLMER GREEN
HIGH WYCOMBE
BUCKINGHAMSHIRE
HP15 6UG

Originator Job Reference :- H2110

DRAWING TITLE

CANAL, STABLES MARKET
TORBAY STREET

TOPOGRAPHICAL

Drawing Status		Drawn By: KND SURVEYS	Date: 23.08.10
Information		Scale: 1:200 @ A1	Checked By: PSR
Order			
Contract			

CT	Drawing No.		Rev.
	Sheet 5 of 5	H2110 r1	