




01 BUILDING C1\_ CASTLEHAVEN ROAD WALK THROUGH

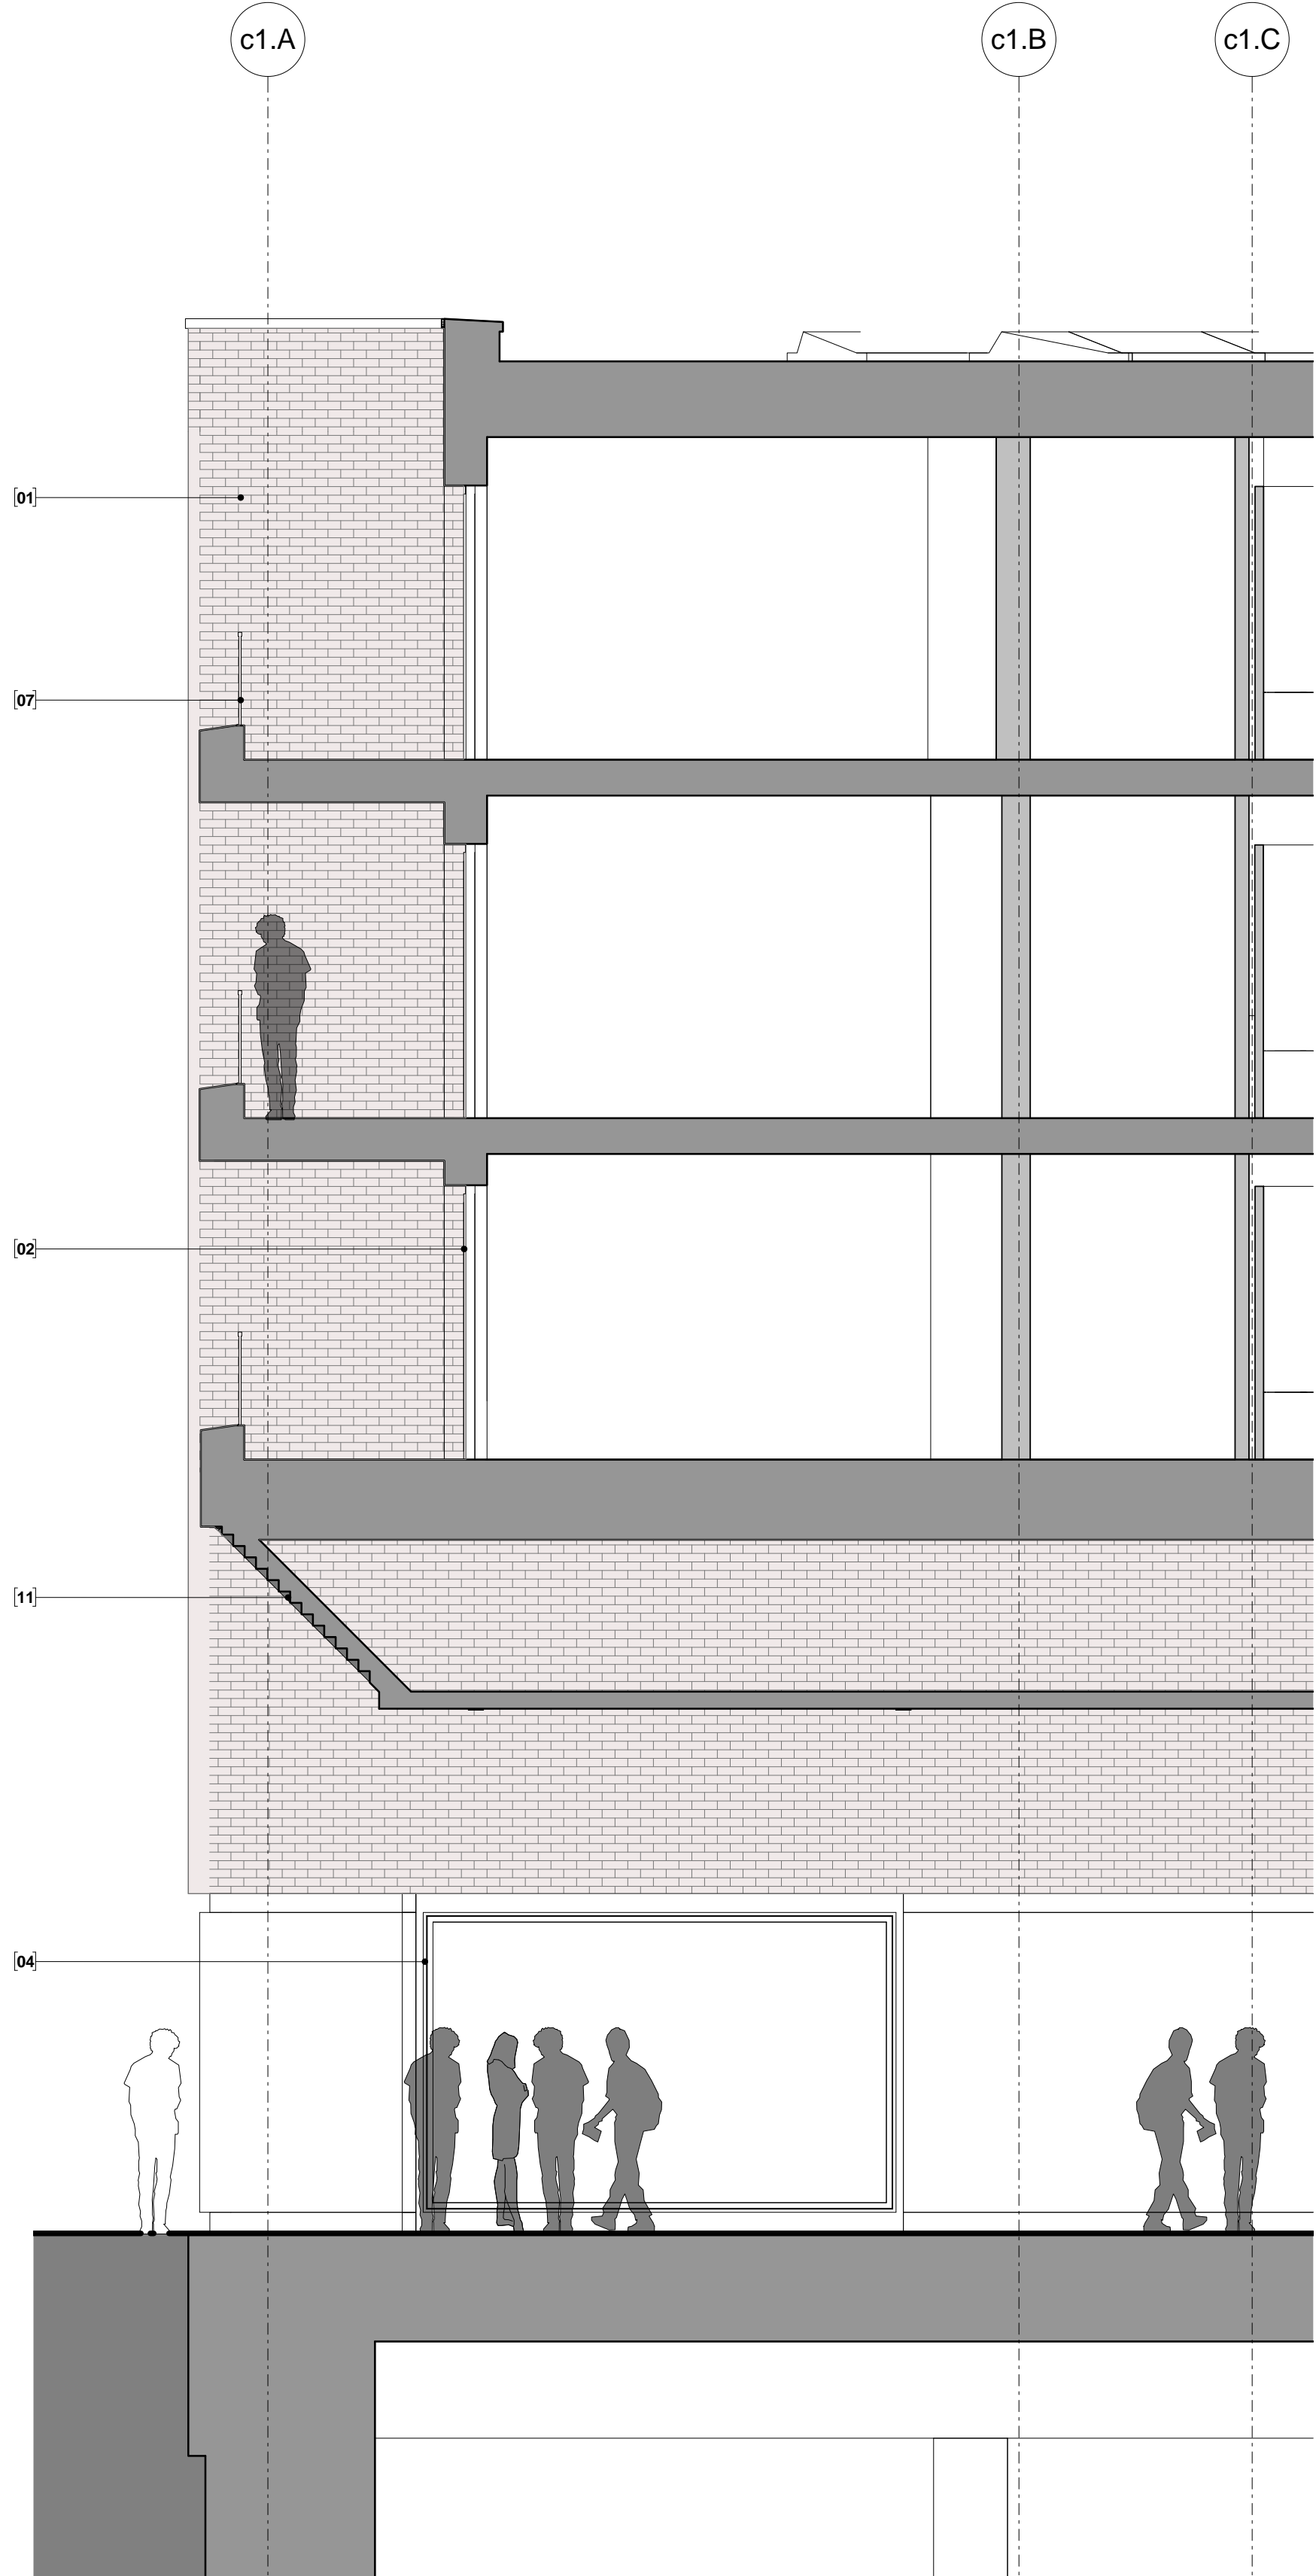



02 BUILDING C1\_ CASTLEHAVEN ROAD WALK THROUGH SECTION

KEY	
01	BRICK
02	METAL FRAMED WINDOW SYSTEM
03	METAL FRAMED DOOR SYSTEM
04	CURTAIN WALLING GLAZING SYSTEM
05	GRC PANEL
06	LIFT OVERUN
07	GLASS BALUSTRADE
09	METAL LOUVRE PANEL
10	METAL PERFORATED DOOR
11	METAL PERFORATED PANEL
12	METAL PANEL

Rev A 09/02/18 Regularisation Planning Submission  
REV DATE DESCRIPTION

CONSULTANTS	
CLIENT:	Stanley Sidings
CONTRACTOR:	Mace
STRUCTURAL ENGINEER:	Walsh Group
MEP ENGINEER:	Aecom
COST CONSULTANT:	Gardiner & Theobald
PROJECT MANAGER:	Gardiner & Theobald
ACOUSTIC CONSULTANT:	Hoare Lea
TRANSPORT CONSULTANT:	Arup
PLANNING CONSULTANT:	Gerald Eve
LANDSCAPE ARCHITECT:	Fabrik
CDM CO-ORDINATOR:	Gardiner & Theobald

NOTE  
1. Do not scale from this drawing.  
2. All dimensions to be checked on site by the contractor and such dimensions to be his responsibility.  
Report all drawing errors, omissions and discrepancies to the architect.  
3. This document may be issued in an uncontrolled CAD format to enable others to use it as background information to make alterations and/or additions. In that instance the file will be accompanied by a PDF version. It is for those making such alterations and additions to ensure that they make use of current background information.  
4. AHMM Ltd accepts no liability for any such alterations or additions to the background information or arising out of changes to background information which occur prior to alterations of additions being made.

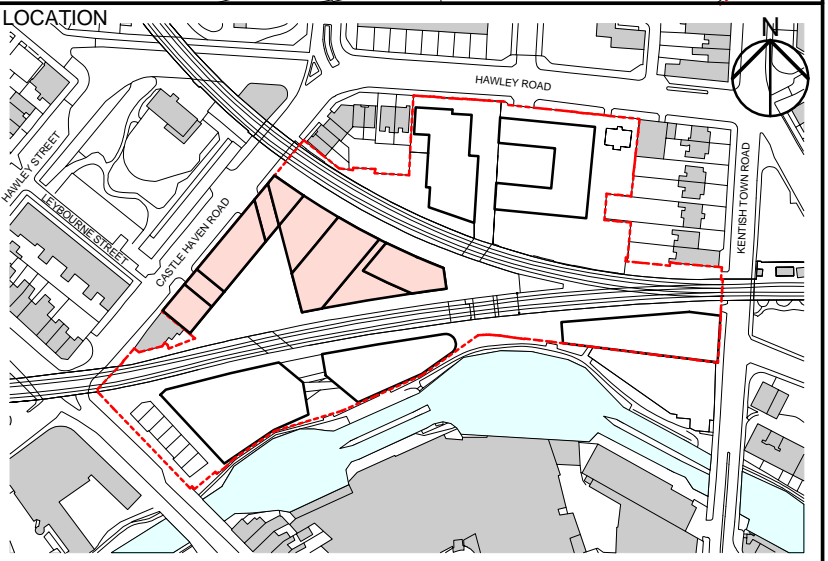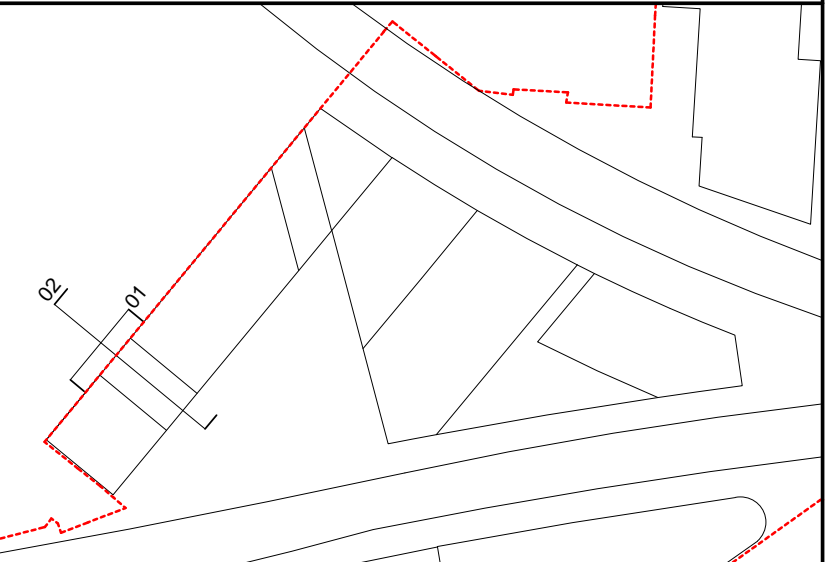

**ALFORD HALL MONAGHAN MORRIS**  
ARCHITECTS Ltd  
5-23 OLD STREET, LONDON, EC1V 9HL  
TEL 020 7251 5261 FAX 020 7251 5123 WEB WWW.AHMM.CO.UK

job title  
**CAMDEN LOCK VILLAGE**

drawing title / location  
**BUILDING C1 PROPOSED BAY STUDY 02**

drawn by	checked	scale	status
ABL	KH	1 : 50 @ A1	PLANNING
project	drawing no.	revision	
12001	C_(00)_ 221	A	