


LANDLORD AREAS
OUTSIDE TENANT DEMISE

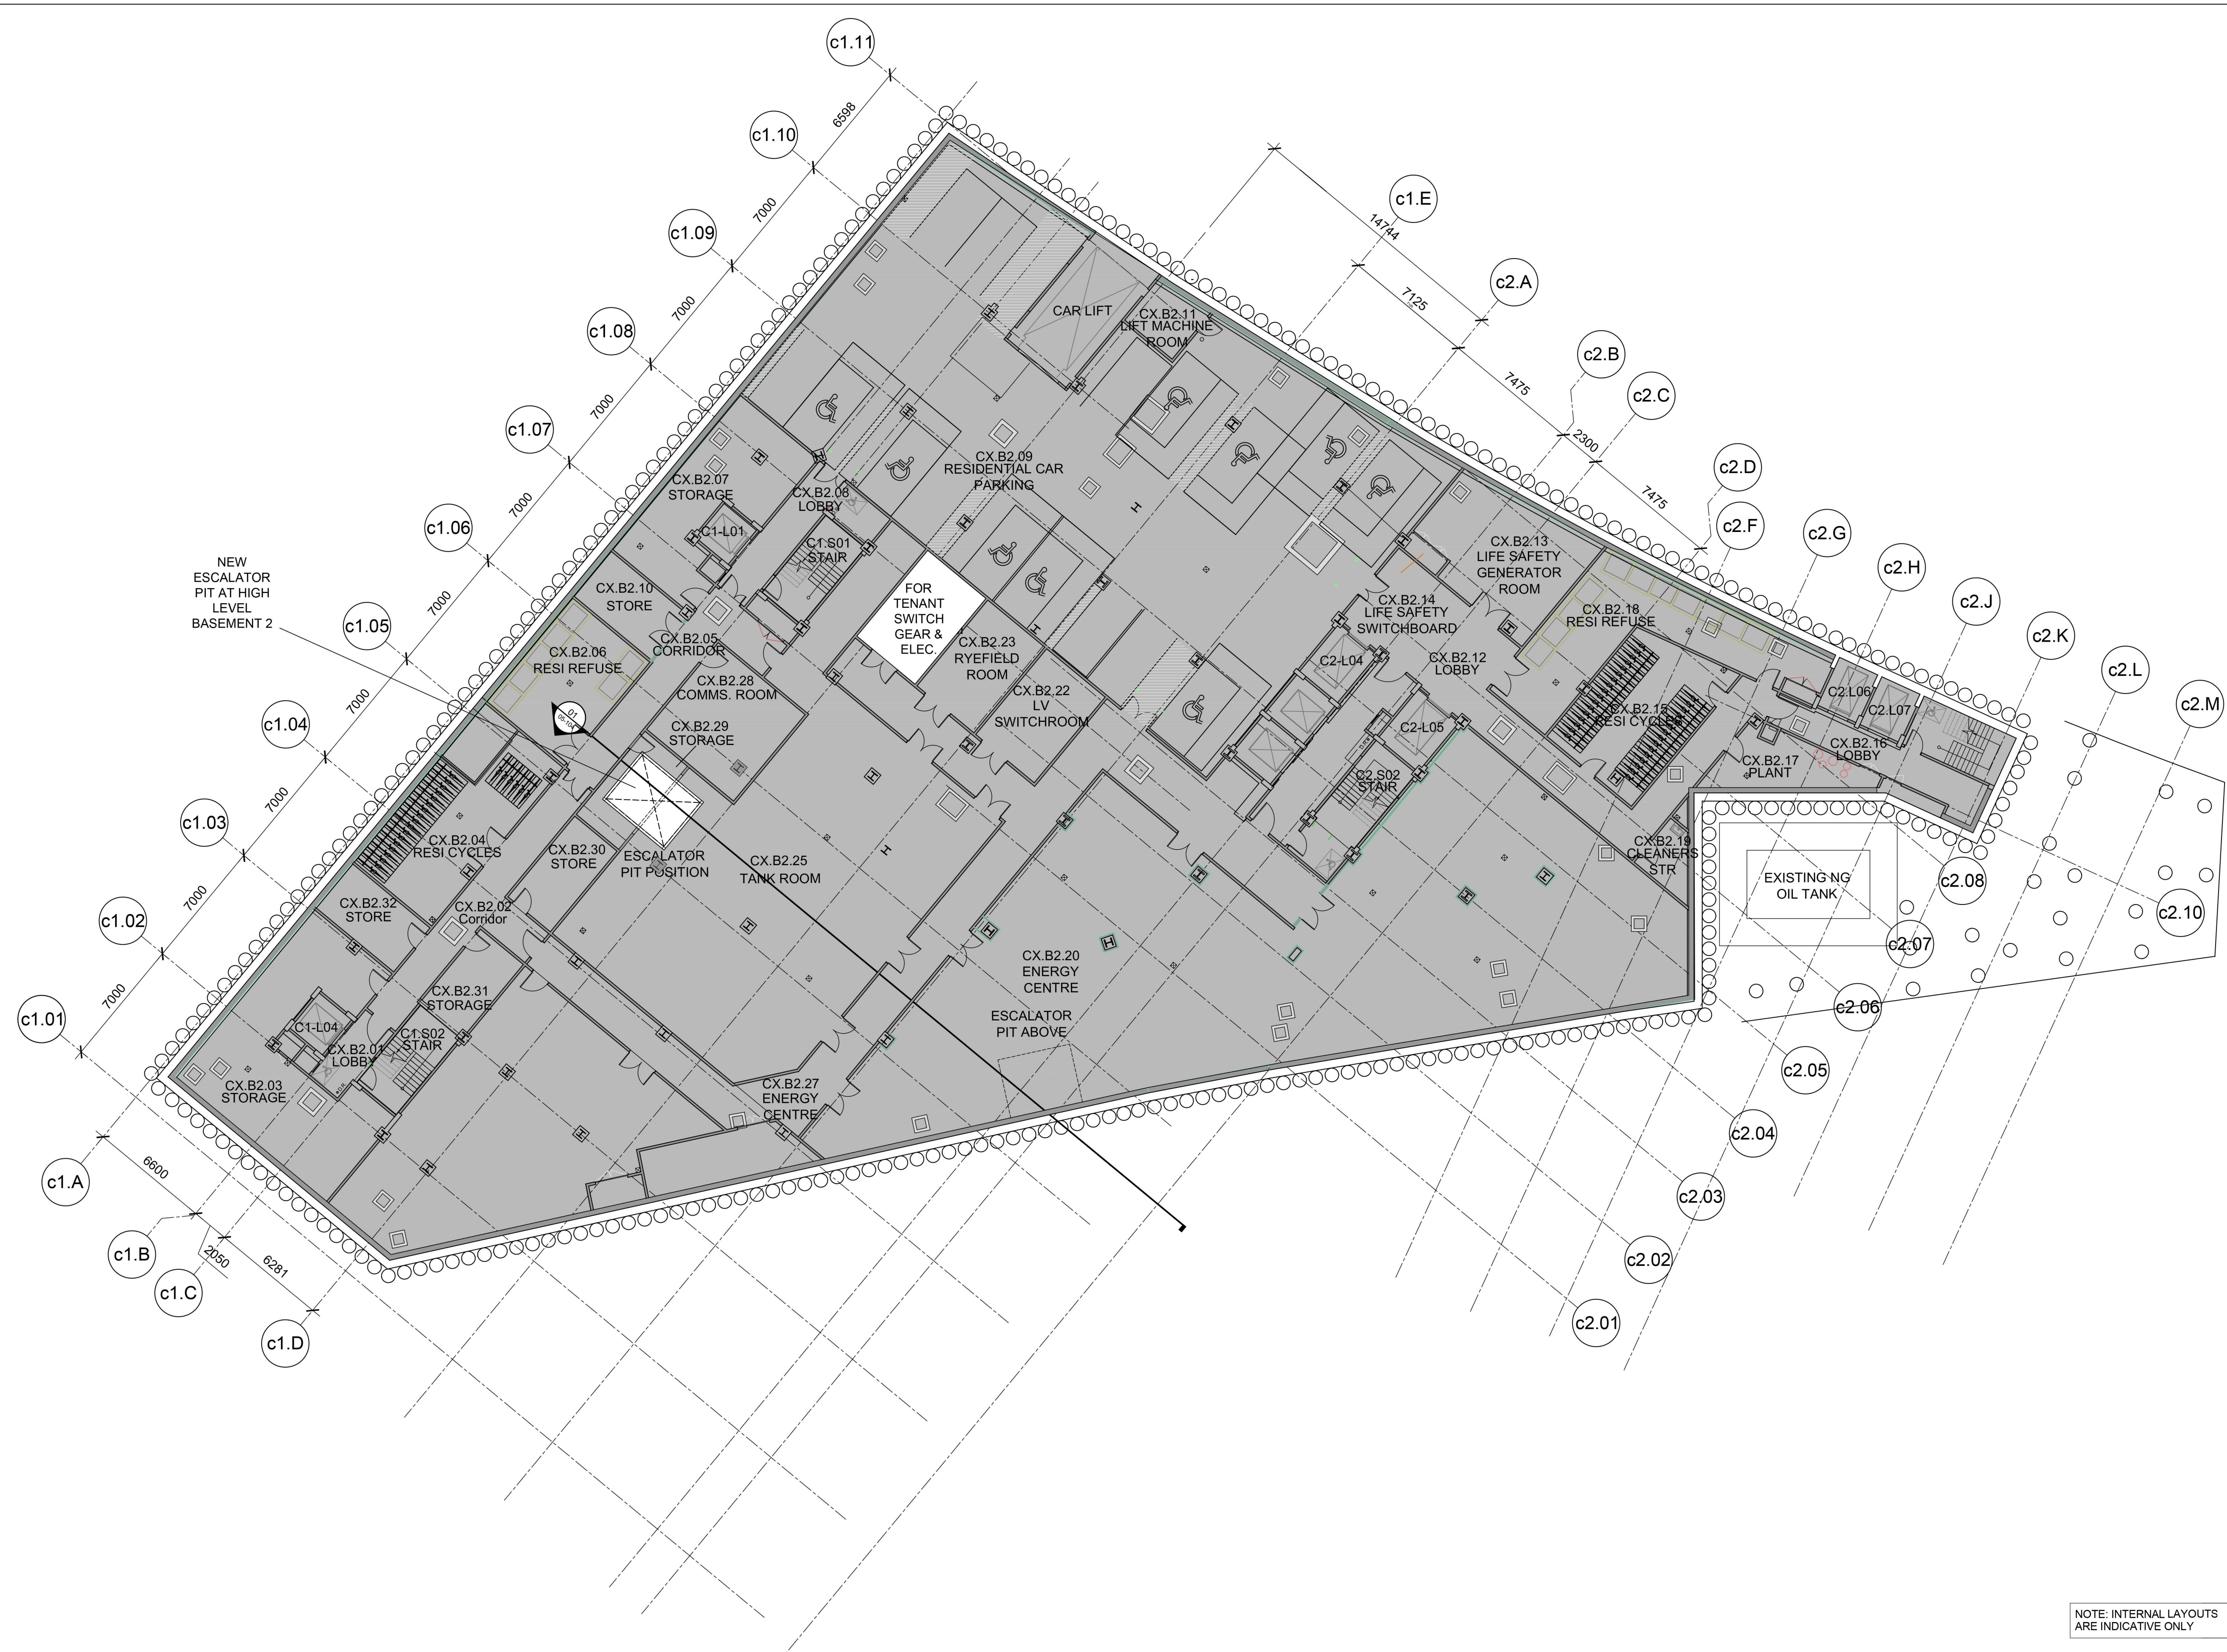

NOTE: INTERNAL LAYOUTS
ARE INDICATIVE ONLY