


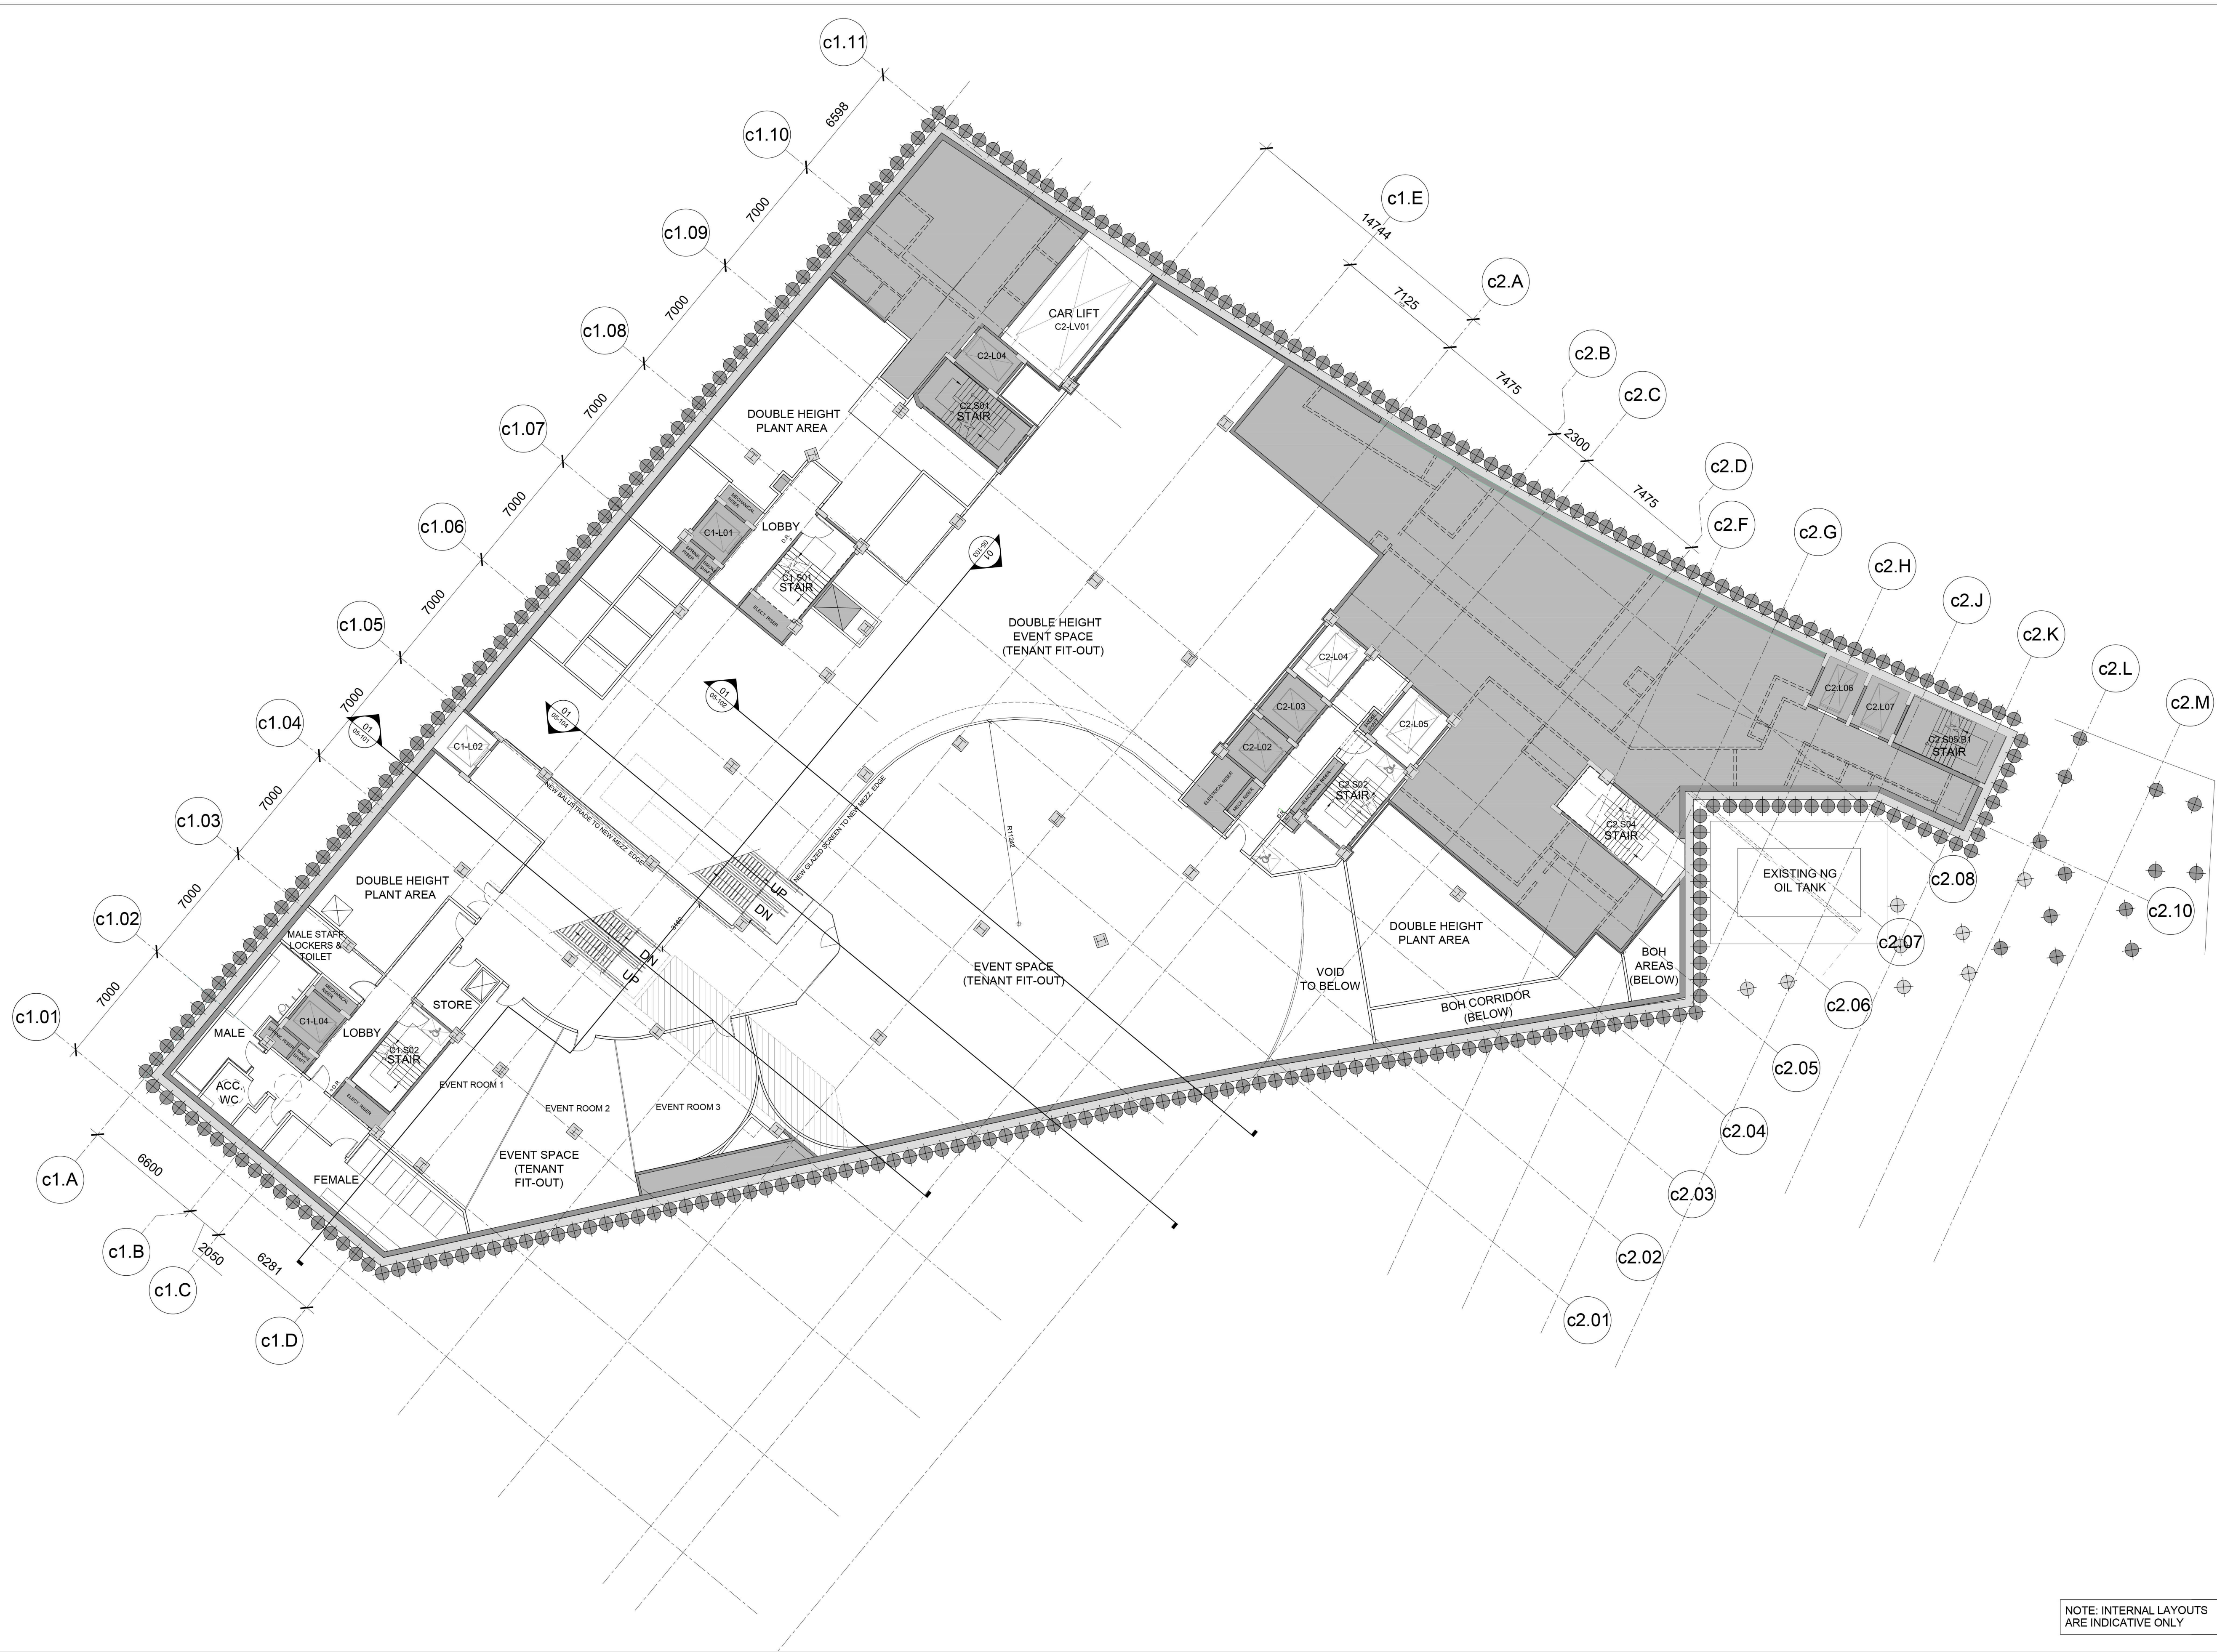

LANDLORD AREAS
OUTSIDE TENANT DEMISE

EXTENT OF EXISTING
MEZZANINE SLAB

NOTE: INTERNAL LAYOUTS
ARE INDICATIVE ONLY