


LANDLORD AREAS  
OUTSIDE TENANT DEMISE

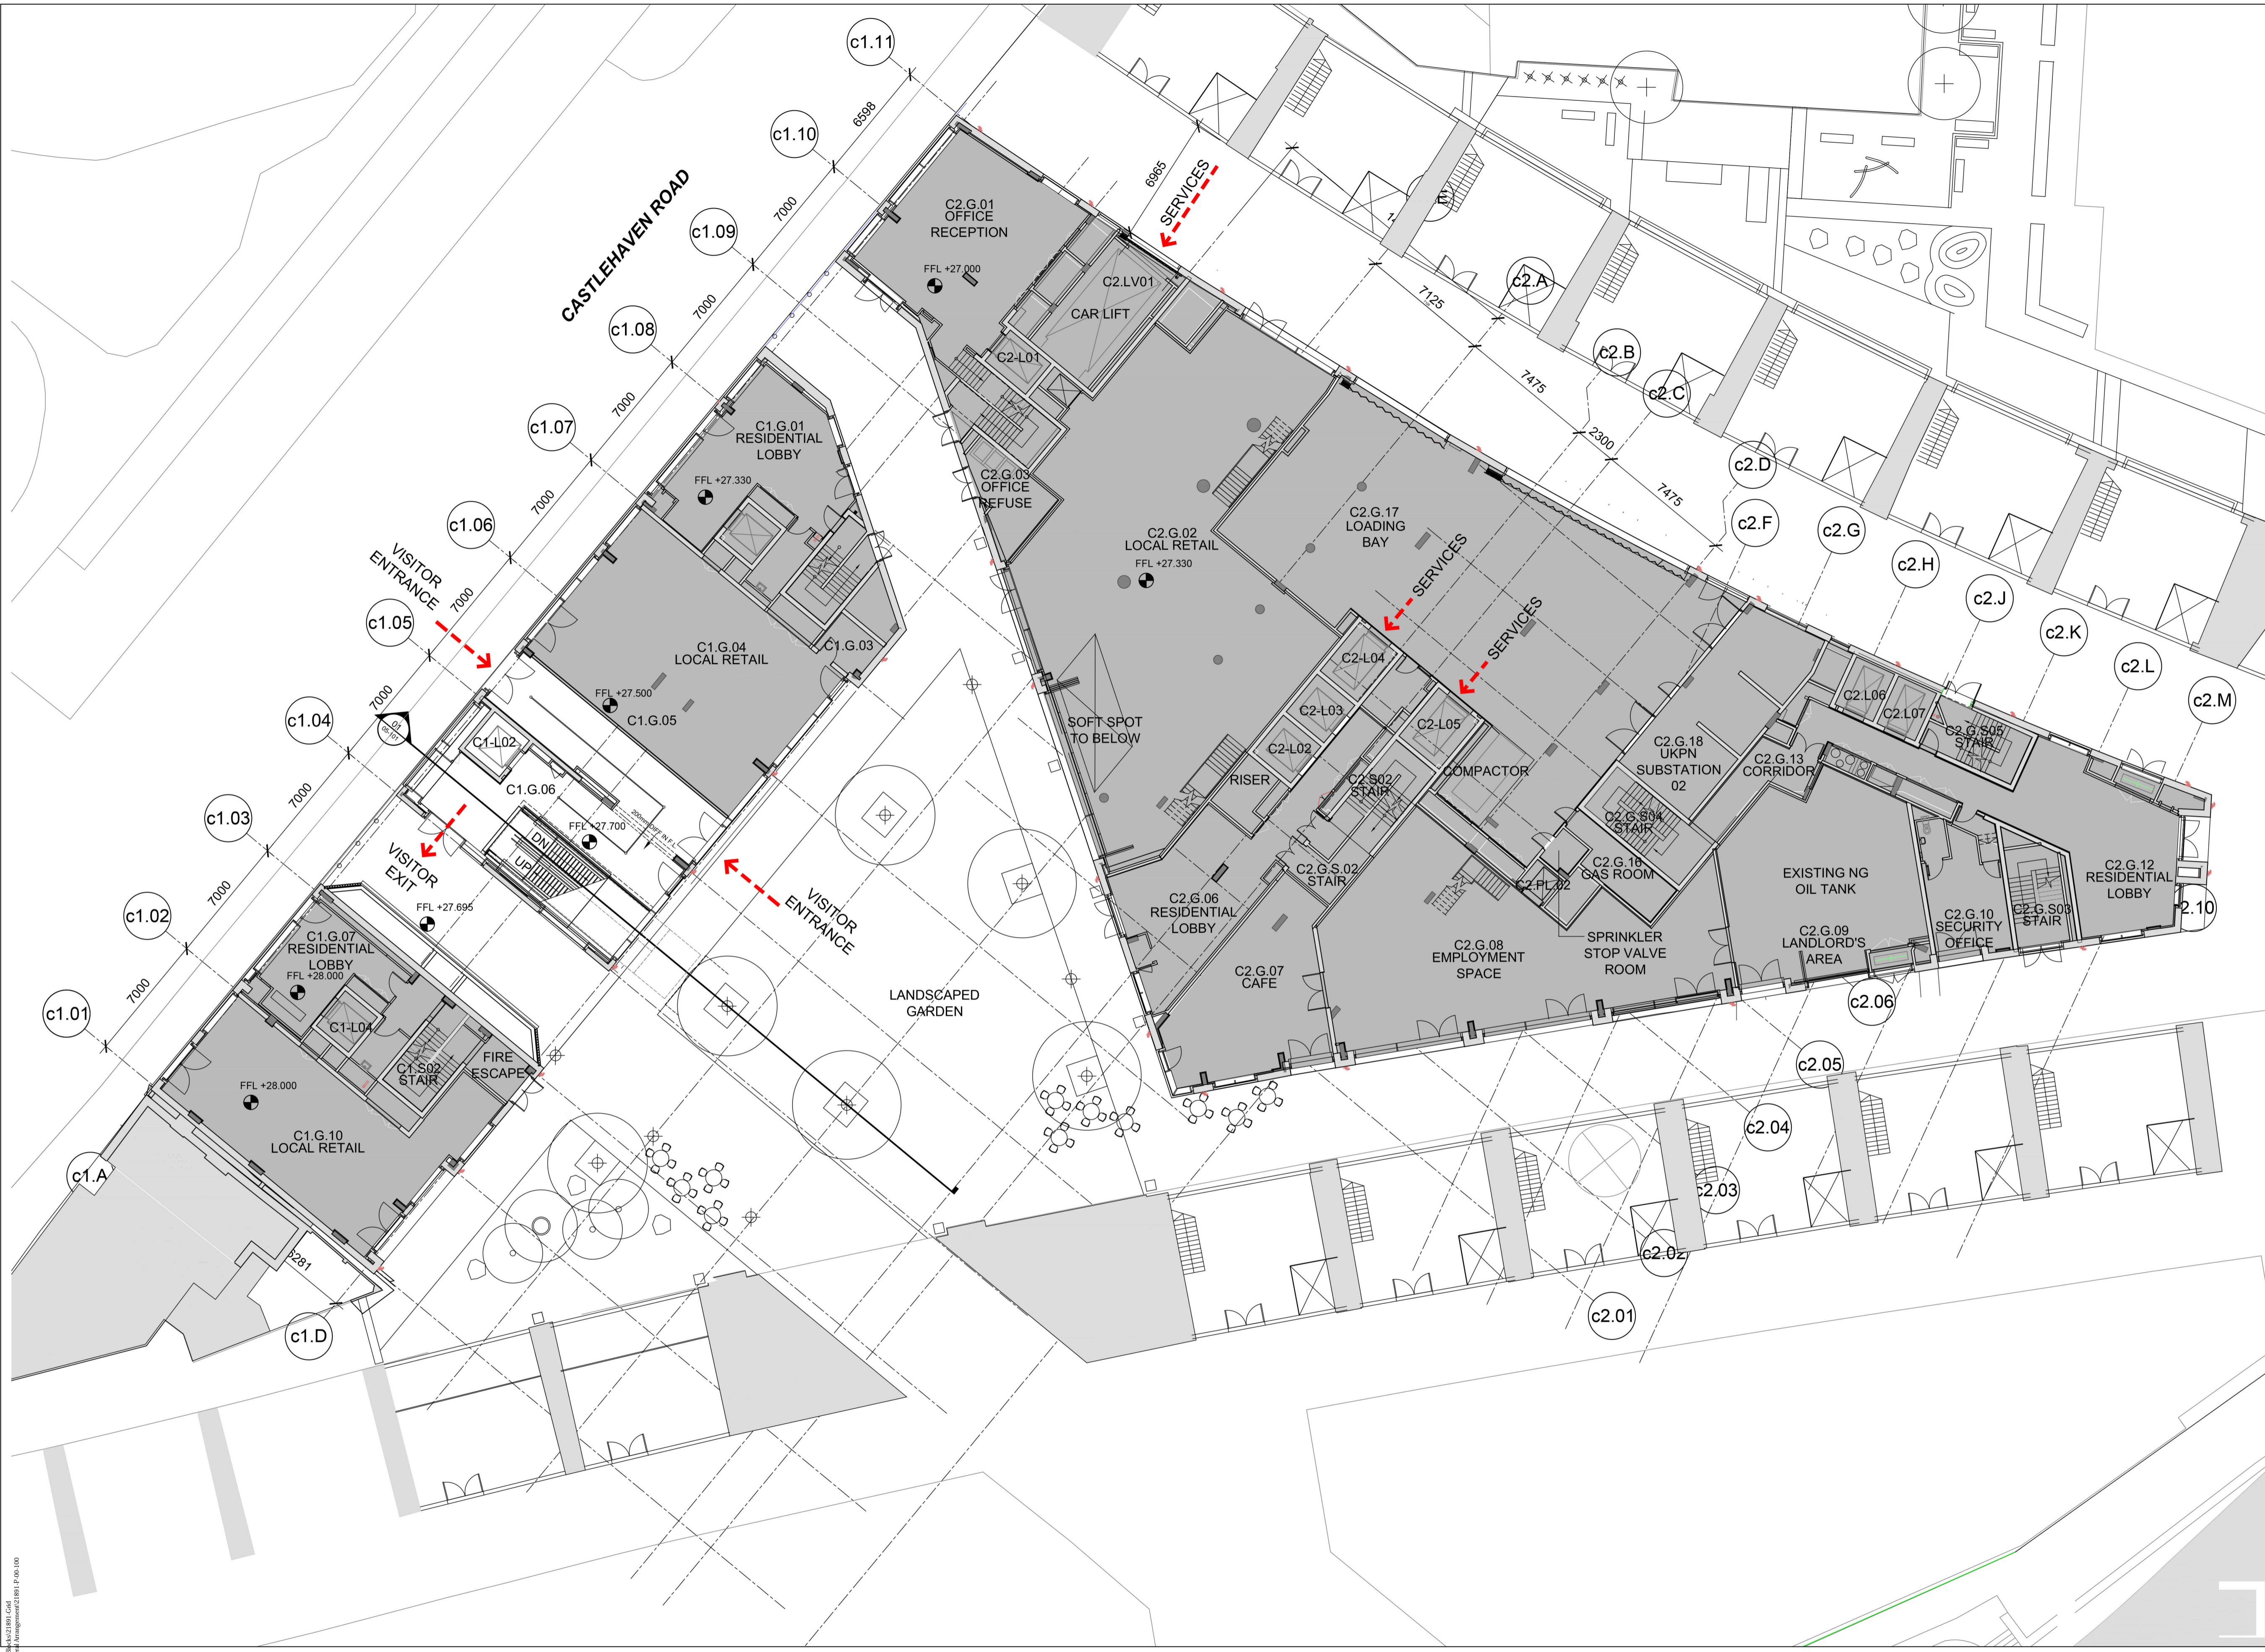

NOTE: INTERNAL LAYOUTS  
ARE INDICATIVE ONLY

Veretec Ltd  
10 Bonhill Street  
London EC2A 4PE  
T +44 (0)20 7843 3199  
E london@veretec.co.uk  
www.veretec.co.uk

Client: LABTECH  
Project: LABTECH RE: HAWLEY WHARF - BASEMENT BUILDING C: FIT-OUT  
Dates: 05.12.2019 DE  
Checked By: KM  
Drawn By: KM  
Authorised By: KM

Title: GROUND FLOOR GA PLAN -

Scale: 1:175@A1

Issue Status: PLANNING

Drawing No: 21891-81-100

Client Drawing Number: CLIENT\_NO

Rev: A

XREF: P:\21891\BIM & CAD\3D CAD Data\Revit\21891\_Cad P\21891\BIM & CAD\BIM CAD Thermal Management\21891\_P\00\_100

HERRICK