


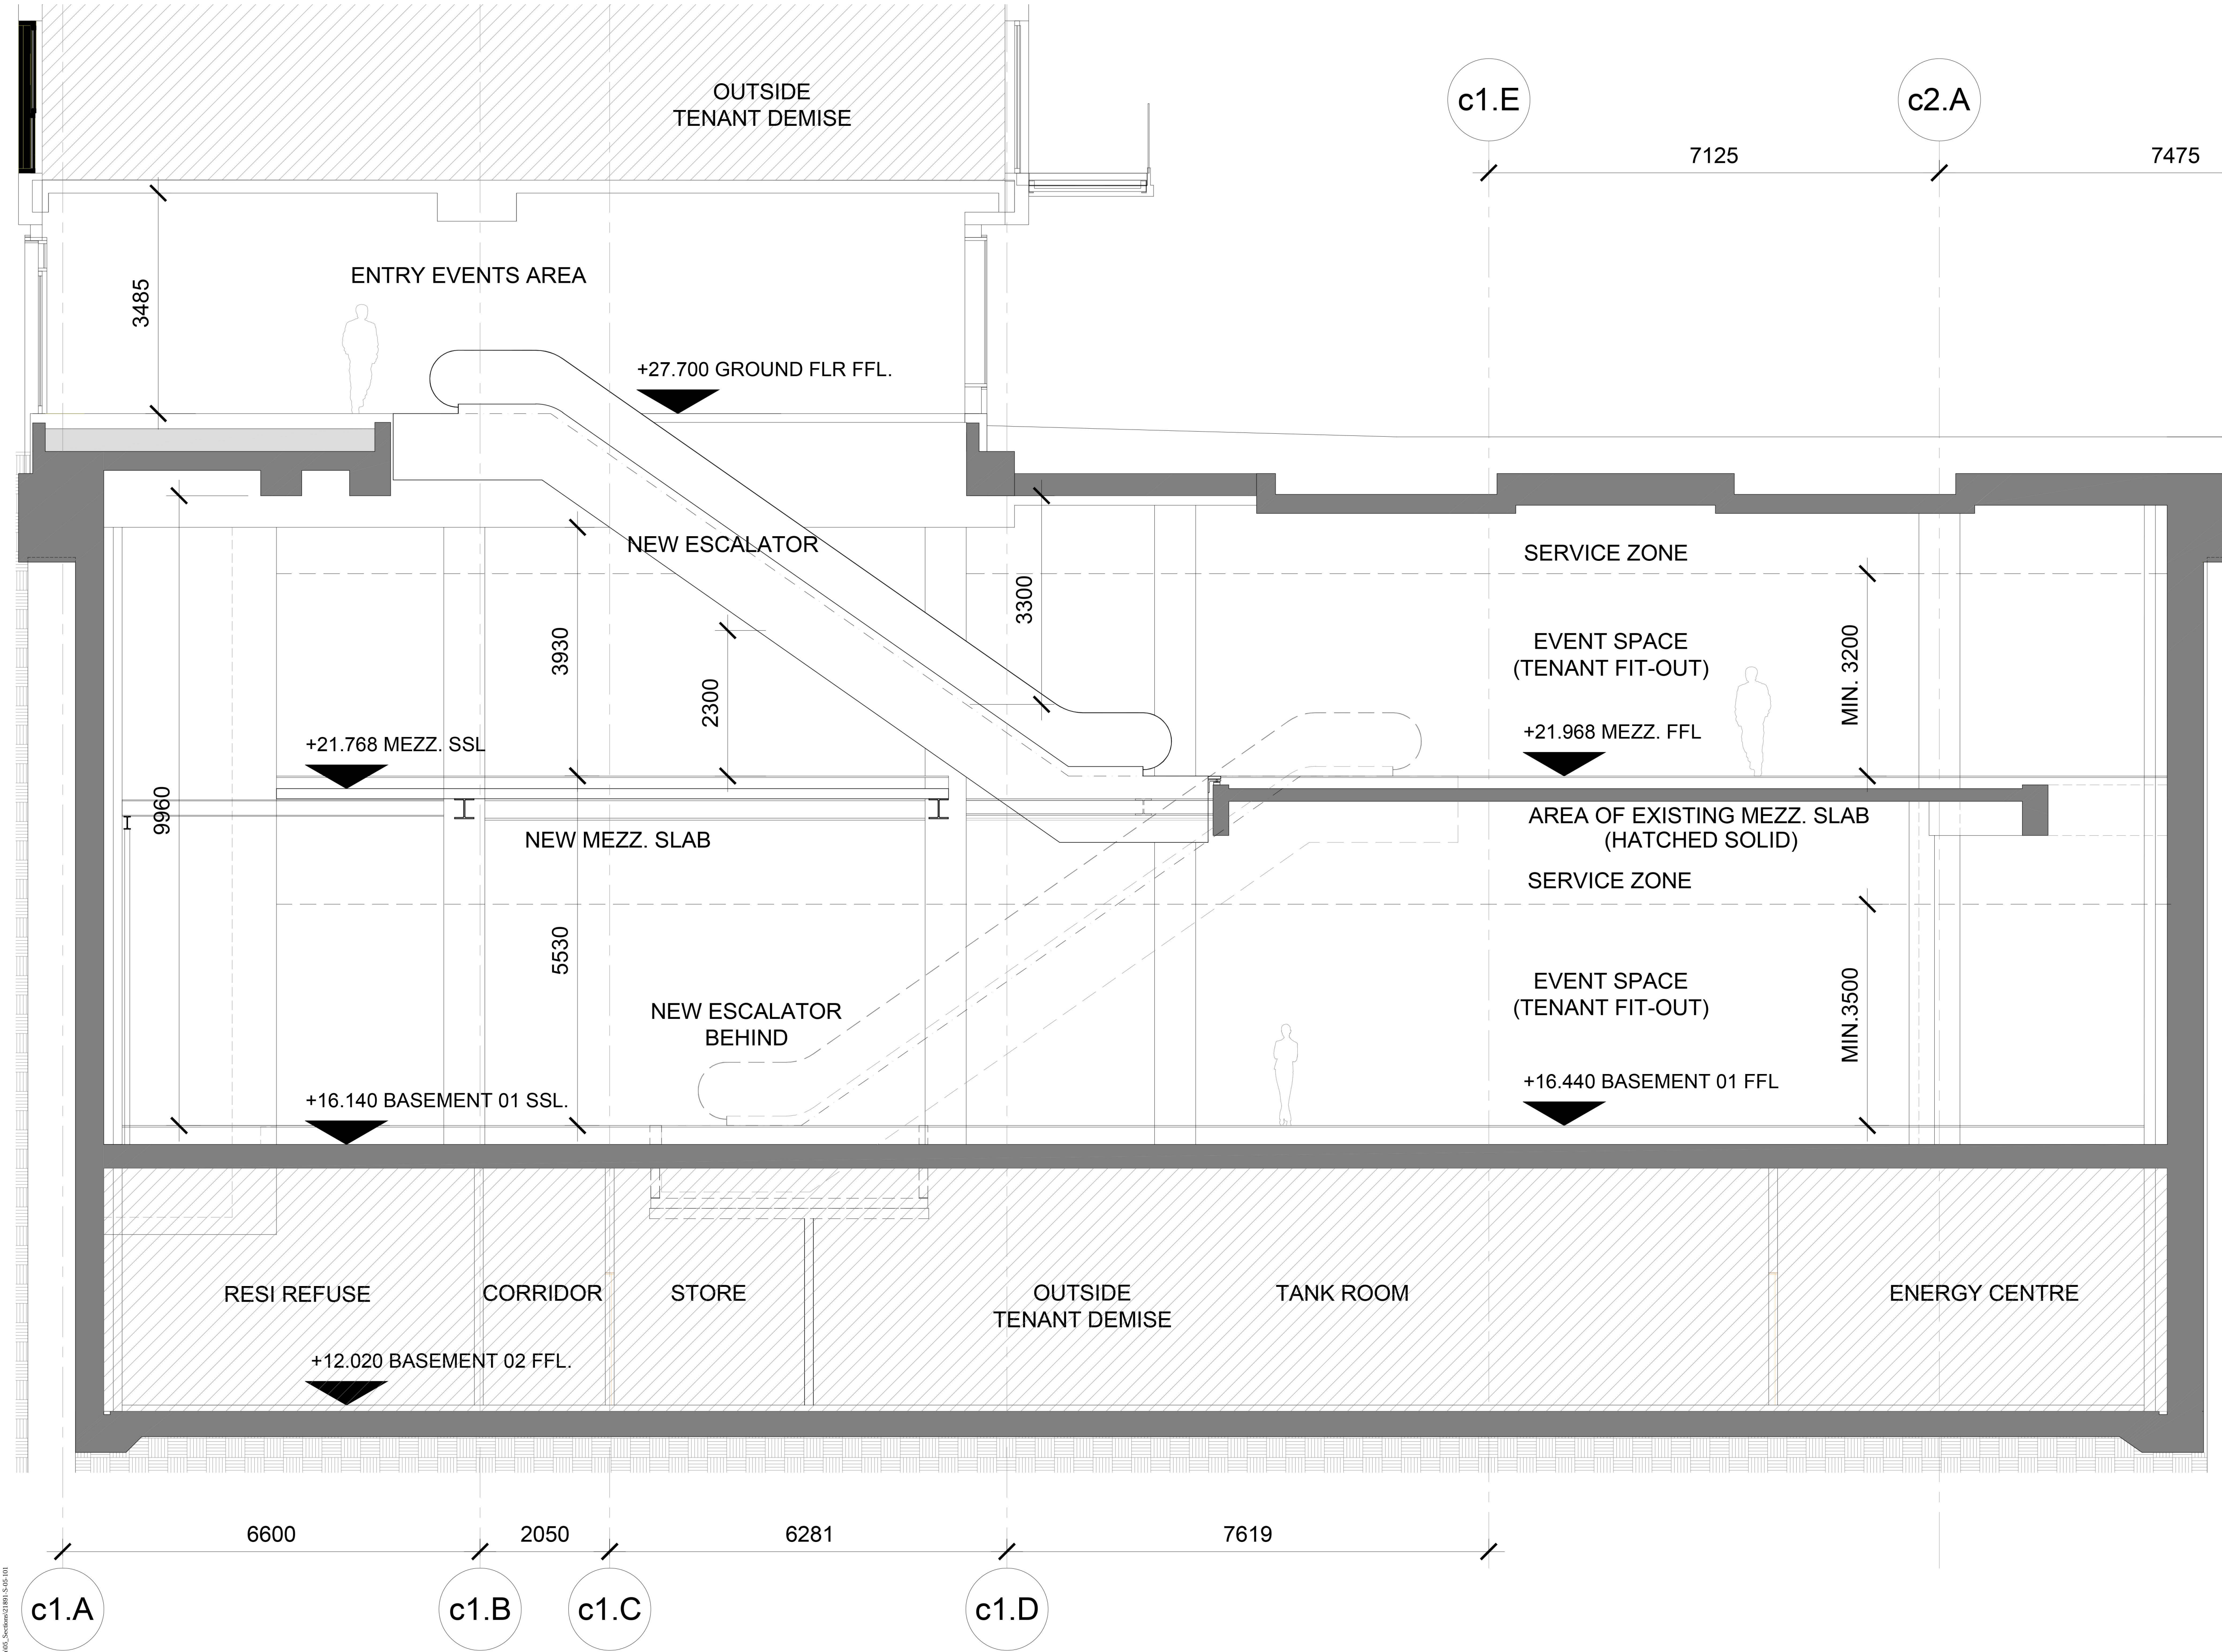

NOTE: INTERNAL LAYOUTS
ARE INDICATIVE ONLY

Veretec Ltd
10 Bonhill Street
London EC2A 4PE
T +44 (0)20 7843 3199
E london@veretec.co.uk
www.veretec.co.uk

Client:
LABTECH
Project:
LABTECH: RE: HAWLEY WHARF - BASEMENT
BUILDING C: FIT-OUT
Date: 05.12.2019
Drawn By: DE
Checked By: KM
Authorised By: KM
Scale: 1:50@A1

Title:
SECTION 101

Issue Status:
PLANNING

Drawing No:
21891-81-301

Client Drawing Number:
CLIENT_NO

Rev:
A

A
Rev Date FIRST ISSUE

Details

DE KM
By Authorised

© Copyright - Veretec Ltd

Drawn By: Damien Ebrahimpour