


CHECK PRINT

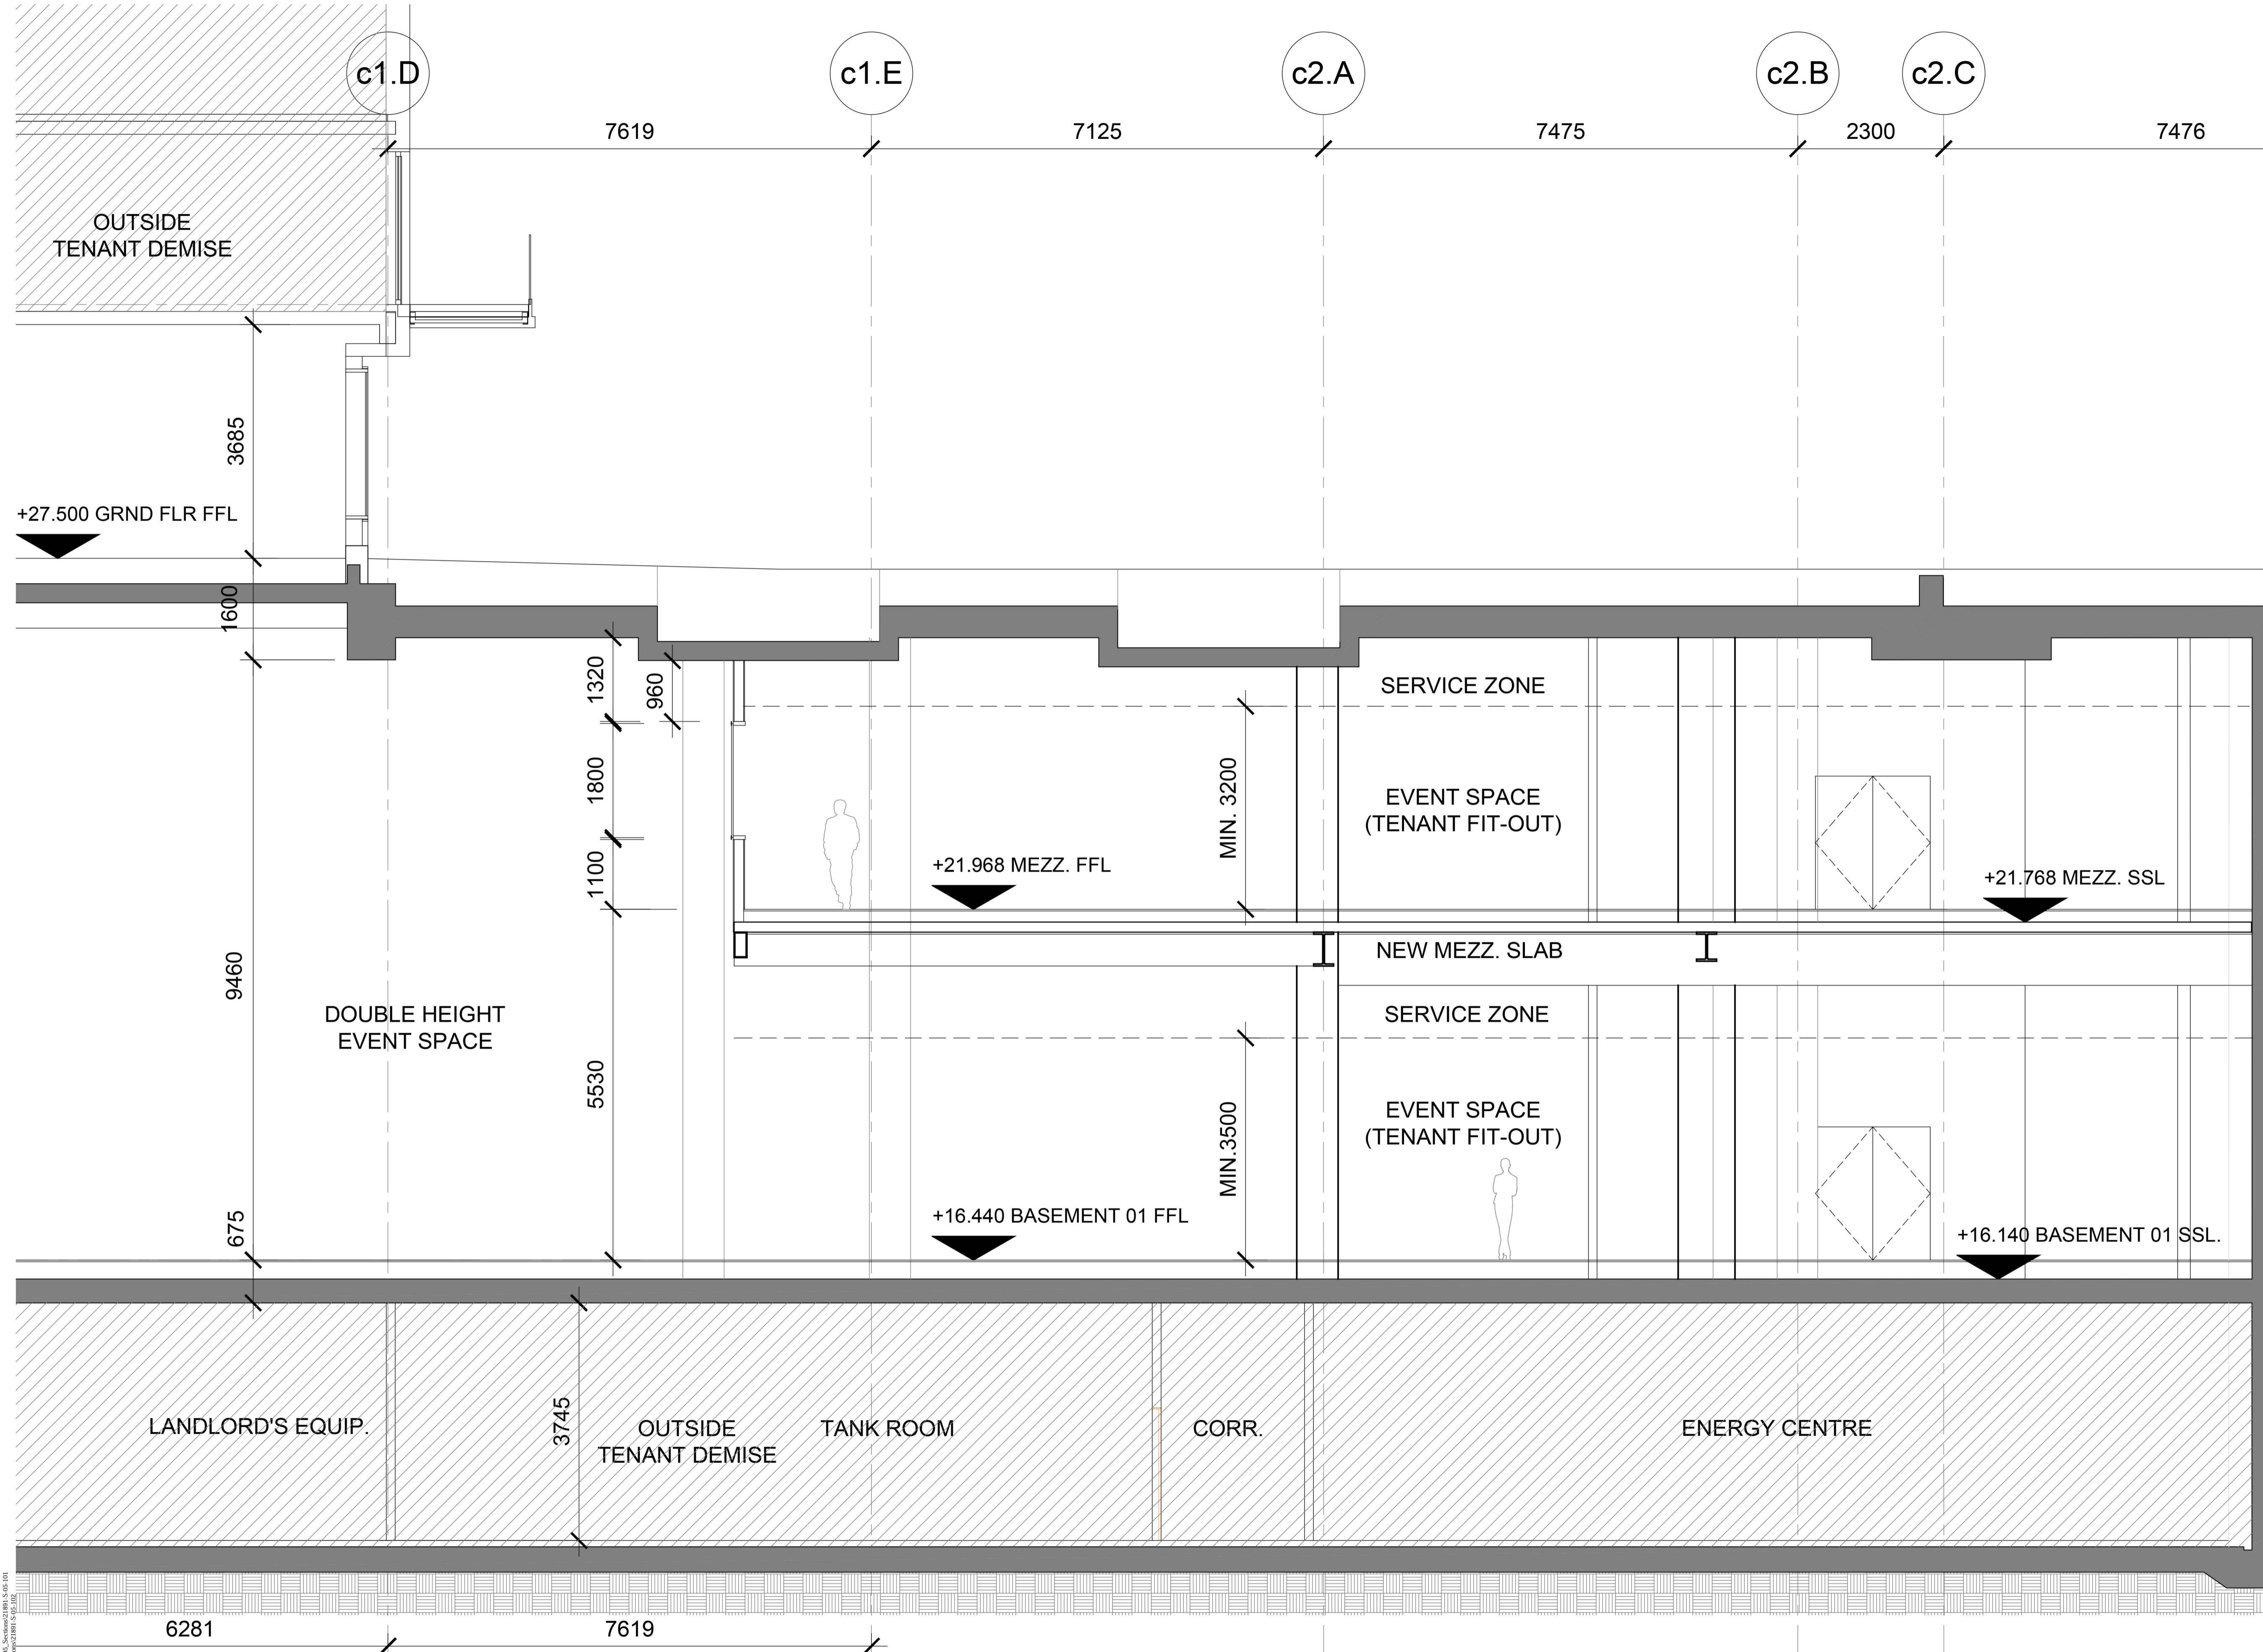

OUTSIDE TENANT DEMISE

+27.500 GRND FLR FFL

DOUBLE HEIGHT EVENT SPACE

LANDLORD'S EQUIP.

OUTSIDE TENANT DEMISE

TANK ROOM

CORR.

ENERGY CENTRE

SERVICE ZONE

EVENT SPACE (TENANT FIT-OUT)

NEW MEZZ. SLAB

SERVICE ZONE

EVENT SPACE (TENANT FIT-OUT)

+21.968 MEZZ. FFL

+21.768 MEZZ. SSL

+16.440 BASEMENT 01 FFL

+16.140 BASEMENT 01 SSL

MIN. 3200

MIN. 3500

1320

1800

1100

5530

3685

1600

675

3745

7619

6281

7619

7125

7475

2300

7476

c1.D

c1.E

c2.A

c2.B

c2.C

c1.D

A Rev Date FIRST ISSUE

Details

DE KM By Authorised

NOTE: INTERNAL LAYOUTS ARE INDICATIVE ONLY

Veretec Ltd
10 Bonhill Street
London EC2A 4PE
T +44 (0)20 7843 3199
E london@veretec.co.uk
www.veretec.co.uk

Client: LABTECH
Project: LABTECH: RE: HAWLEY WHARF - BASEMENT BUILDING C: FIT-OUT
Date: 05.12.2019 DE
Checked By: KM
Authorised By: KM
Scale: 1:50@A1

Title: SECTION 102

Issue Status: PLANNING

Drawing No: 21891-81-302

Client Drawing Number: CLIENT_NO

Rev: A

© Copyright - Veretec Ltd