


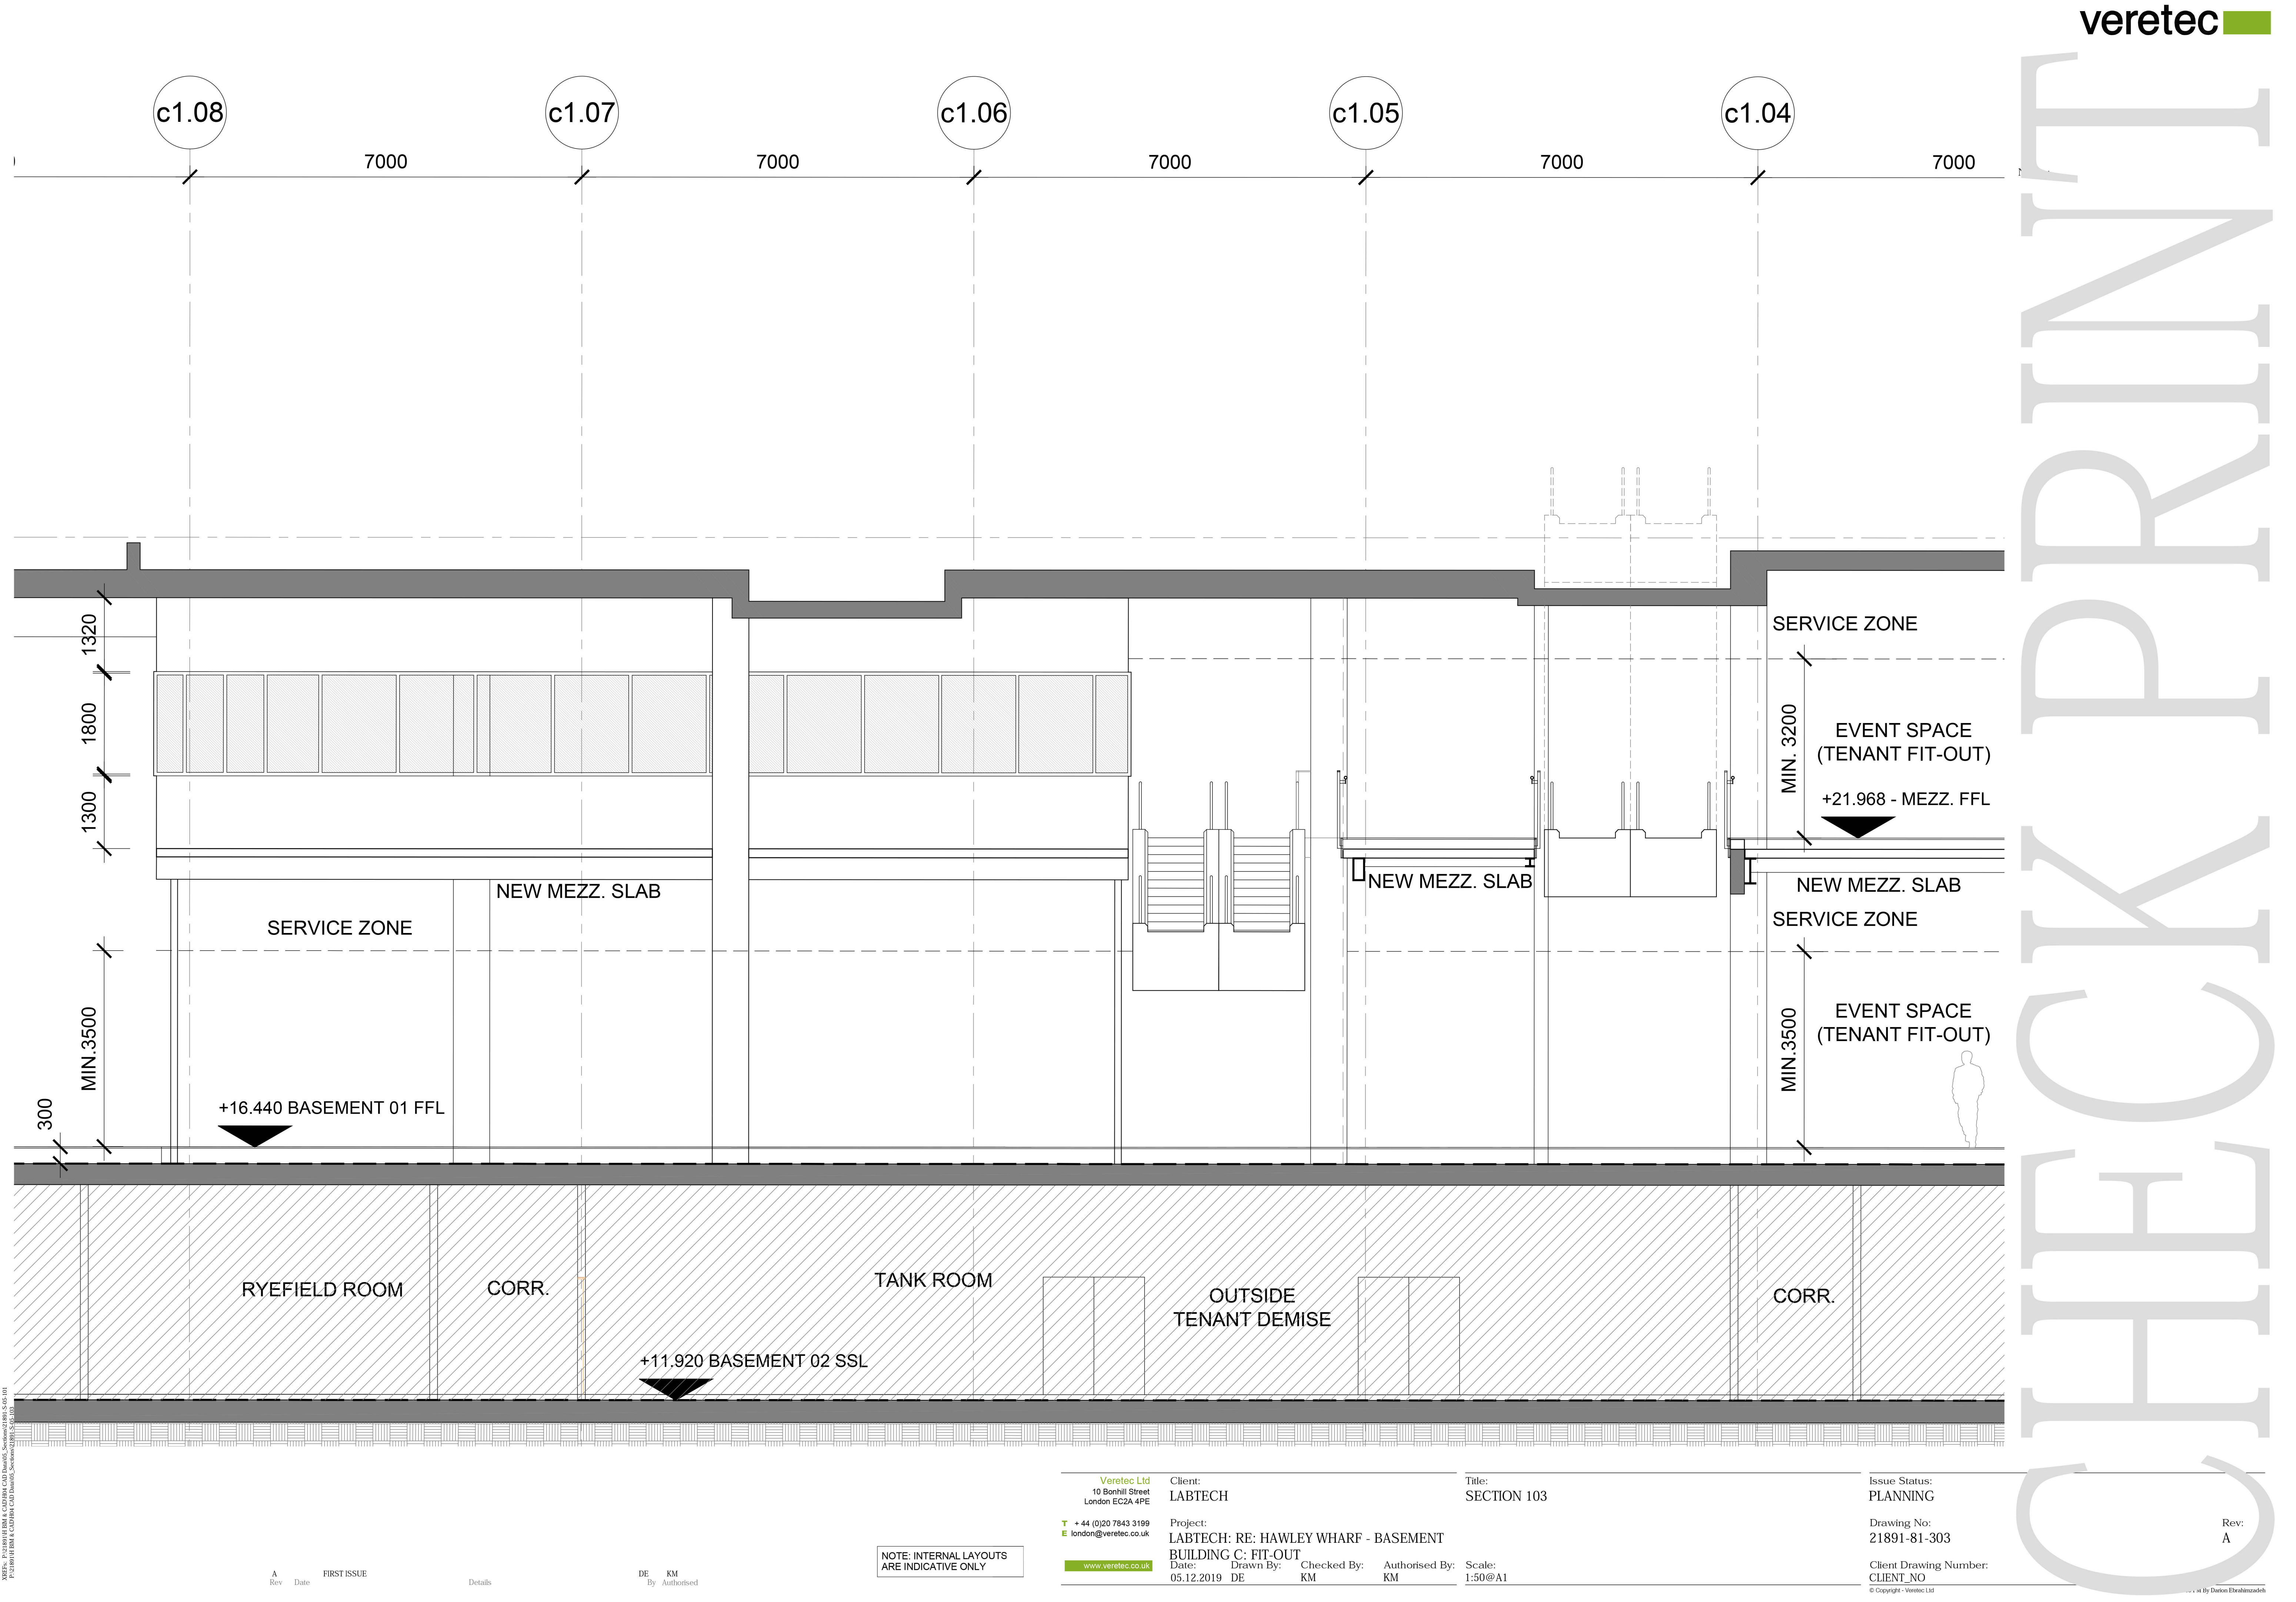

XREF: PROJECT BMA & COMPANY CAD DWG: Section 103 S-101
P: 10/11/2019 10:11:11
P: 10/11/2019 10:11:11

A
Rev Date FIRST ISSUE

Details

DE KM
By Authorised

NOTE: INTERNAL LAYOUTS
ARE INDICATIVE ONLY

Veretec Ltd
10 Bonhill Street
London EC2A 4PE
T +44 (0)20 7843 3199
E london@veretec.co.uk
www.veretec.co.uk

Client:
LABTECH

Project:
LABTECH: RE: HAWLEY WHARF - BASEMENT
BUILDING C: FIT-OUT
Date: 05.12.2019 Drawn By: DE
Checked By: KM
Authorised By: KM

Title:
SECTION 103

Scale:
1:50@A1

Issue Status:
PLANNING

Drawing No:
21891-81-303

Client Drawing Number:
CLIENT_NO

© Copyright - Veretec Ltd

Rev:
A

Drawn By: Dorian Ebrahimi