



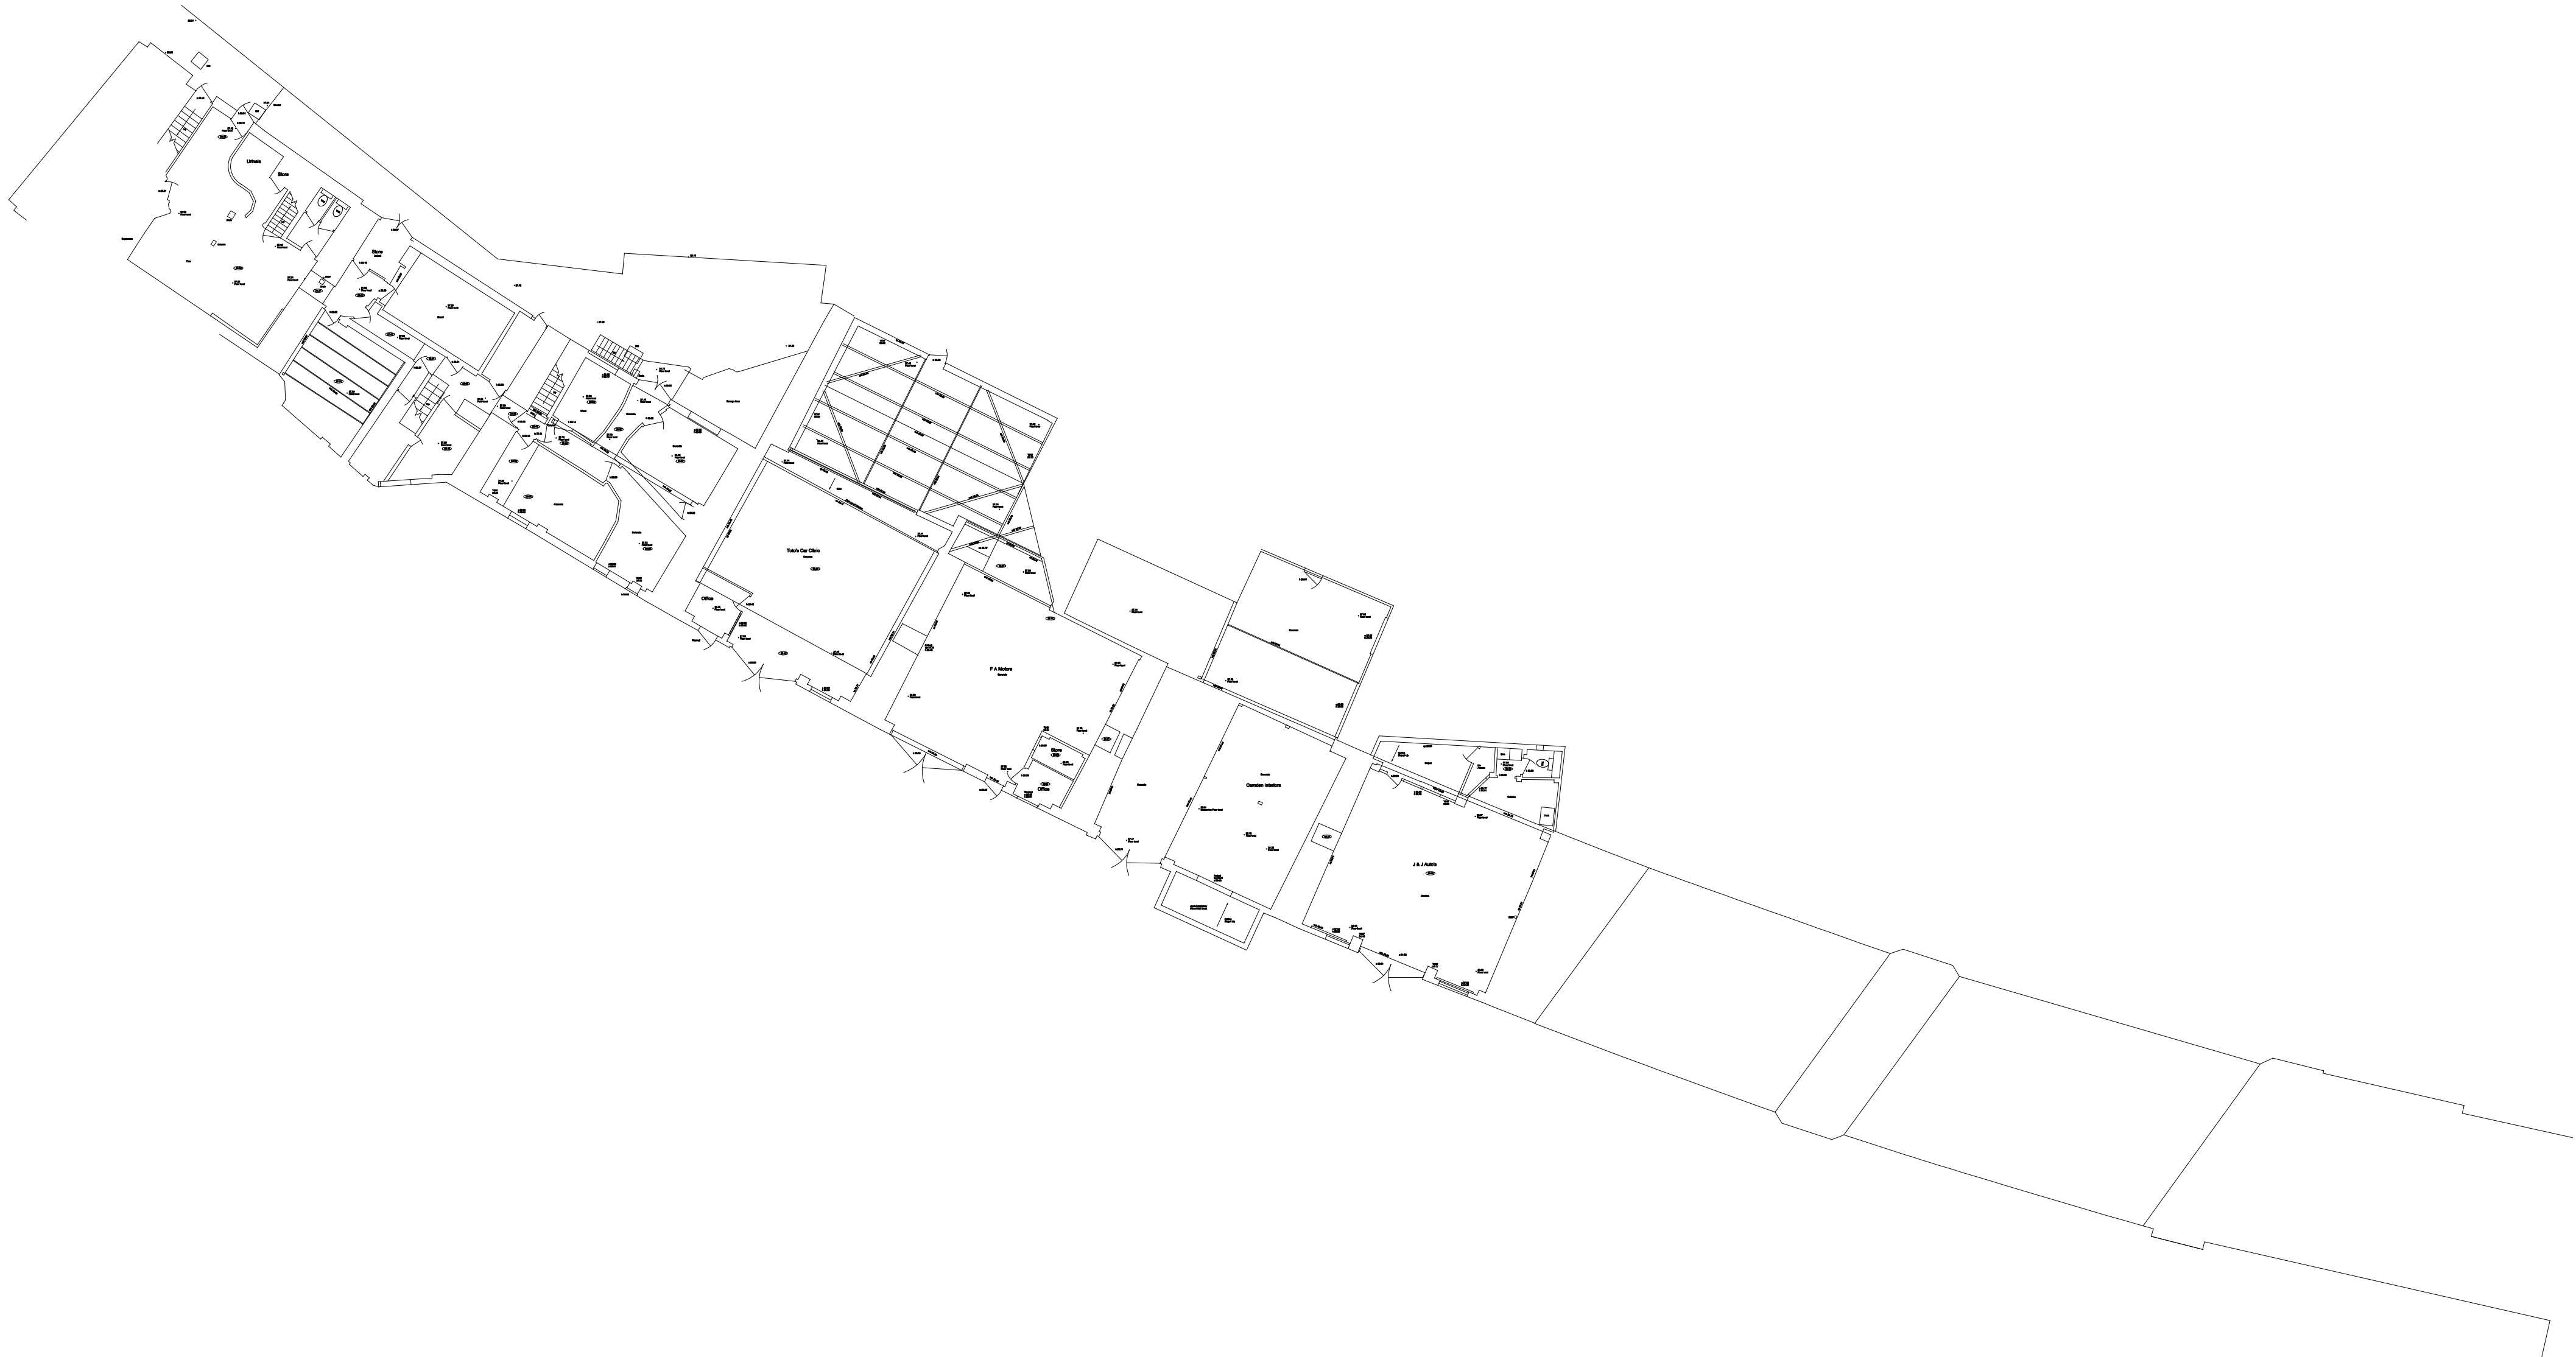

KEY PLAN

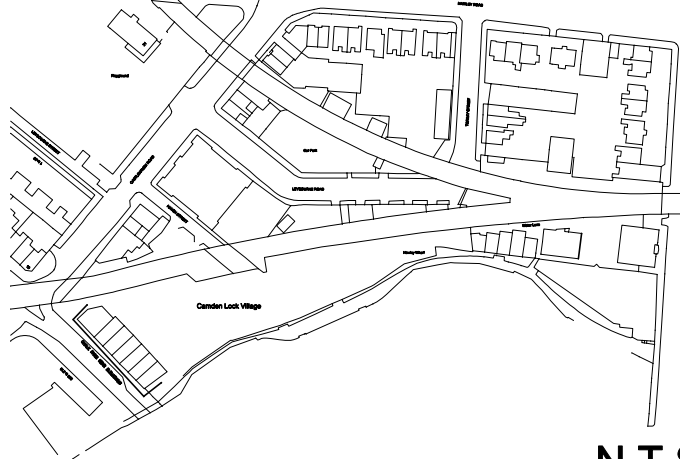

N.T.S

NOTES


- | No | Date | In'l |
|----|------|------|
| 1. |      |      |
| 2. |      |      |
| 3. |      |      |
| 4. |      |      |
| 5. |      |      |
| 6. |      |      |
| 7. |      |      |
| 8. |      |      |
- THIS DRAWING MUST NOT BE SCALED.  
THE CONTRACTOR IS TO CHECK ALL DIMENSIONS ON SITE.  
LEVELS AND GRID ARE RELATED TO PREVIOUS SURVEY OF STABLE MARKET JOB ID - H2408.  
GIRTH, SPREADS, HEIGHTS AND SPECIES OF TREES ARE INDICATIVE ONLY.  
SURVEY HAS BEEN CARRIED OUT TO AN ACCURACY COMMENSURATE WITH A 1:200 SCALE DRAWING.  
DETAILS IN ADJACENT PROPERTIES ARE APPROXIMATE WHERE WE HAVE NO ACCESS.  
LEVELS SHOWN ON KERB LINES ARE ROAD (CHANNELS) LEVELS.  
IN ALL CASES DRAWING SHOULD BE READ WITH ANNOTATION

| Rev | Date | In'l | Description | Checked |
|-----|------|------|-------------|---------|
|-----|------|------|-------------|---------|

PROJECT

CANAL MARKET

CLIENT

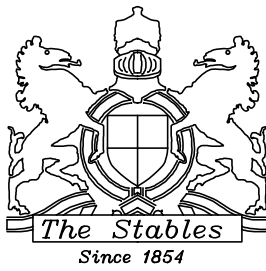

DRAWING ORIGINATOR



Tel: 01494 718453  
Fax: 01494 719453  
e-mail: enquiry@kndsveys.com

74 WATCHET LANE  
HOLMER GREEN  
BUCKINGHAMSHIRE  
HP15 6UG

Originator Job Reference :- B0508

DRAWING TITLE

ARCHES GROUND FLOOR

FLOORPLANS

|                |                       |                 |
|----------------|-----------------------|-----------------|
| Drawing Status | Drawn By: KND SURVEYS | Date: 06.12.06  |
| Information    | Scale: 1:200 @ A1     | Checked By: PSR |
| Tender         |                       |                 |
| Contract       |                       |                 |

|    |              |              |
|----|--------------|--------------|
| CT | Sheet 1 of 1 | B0508-FL-GRD |
|----|--------------|--------------|