


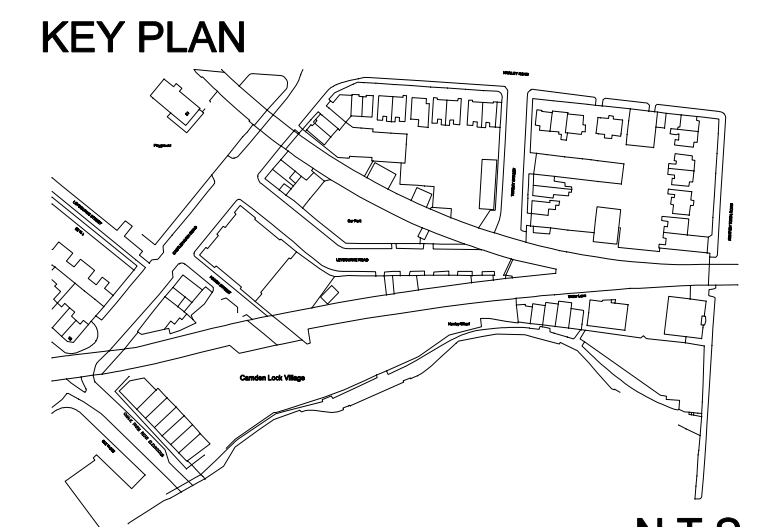

NOTES

THIS DRAWING MUST NOT BE SCALED.
THE CONTRACTOR IS TO CHECK ALL DIMENSIONS ON SITE.
LEVELS AND GRID ARE RELATED TO PREVIOUS SURVEY OF STABLE MARKET JOB ID - H2406.
GIRTH, SPREADS, HEIGHTS AND SPECIES OF TREES ARE INDICATIVE ONLY.
SURVEY HAS BEEN CARRIED OUT TO AN ACCURACY COMMENSURATE WITH A 1:200 SCALE DRAWING.
DETAILS IN ADJACENT PROPERTIES ARE APPROXIMATE WHERE WE HAVE NO ACCESS.
LEVELS SHOWN ON KERB LINES ARE ROAD (CHANNELS) LEVELS.
IN ALL CASES DRAWING SHOULD BE READ WITH ANNOTATION

Rev	Date	In/1	Description	Checked
1				
2				
3				
4				
5				
6				
7				
8				

CANAL MARKET



DRAWING ORIGINATOR

KND SURVEYS LTD

74 WATCHET LANE
HOLMER GREEN
HIGH WYCOMBE
BUCKINGHAMSHIRE
HP15 6UG

Tel: 01494 718453
Fax: 01494 718453
e-mail: enquiry@kndsveys.com

Originator Job Reference: - 11610

DRAWING TITLE
**CANAL MARKET AND
TORBAY STREET**

TOPOGRAPHICAL

Drawing Status	Drawn By: KND SURVEYS	Date: 30.09.10
Information	Scale: 1:200 @ A1	Checked By: PSR
Tender		
Contract		

CT	Sheet 1 of 4	11610 r1	Rev.
----	--------------	----------	------