


NOTES


Copyright: All rights reserved.
This drawing must not be reproduced without permission.
This drawing must not be scaled. Dimensions are in millimetres unless specified.





Proposed Elevation 1

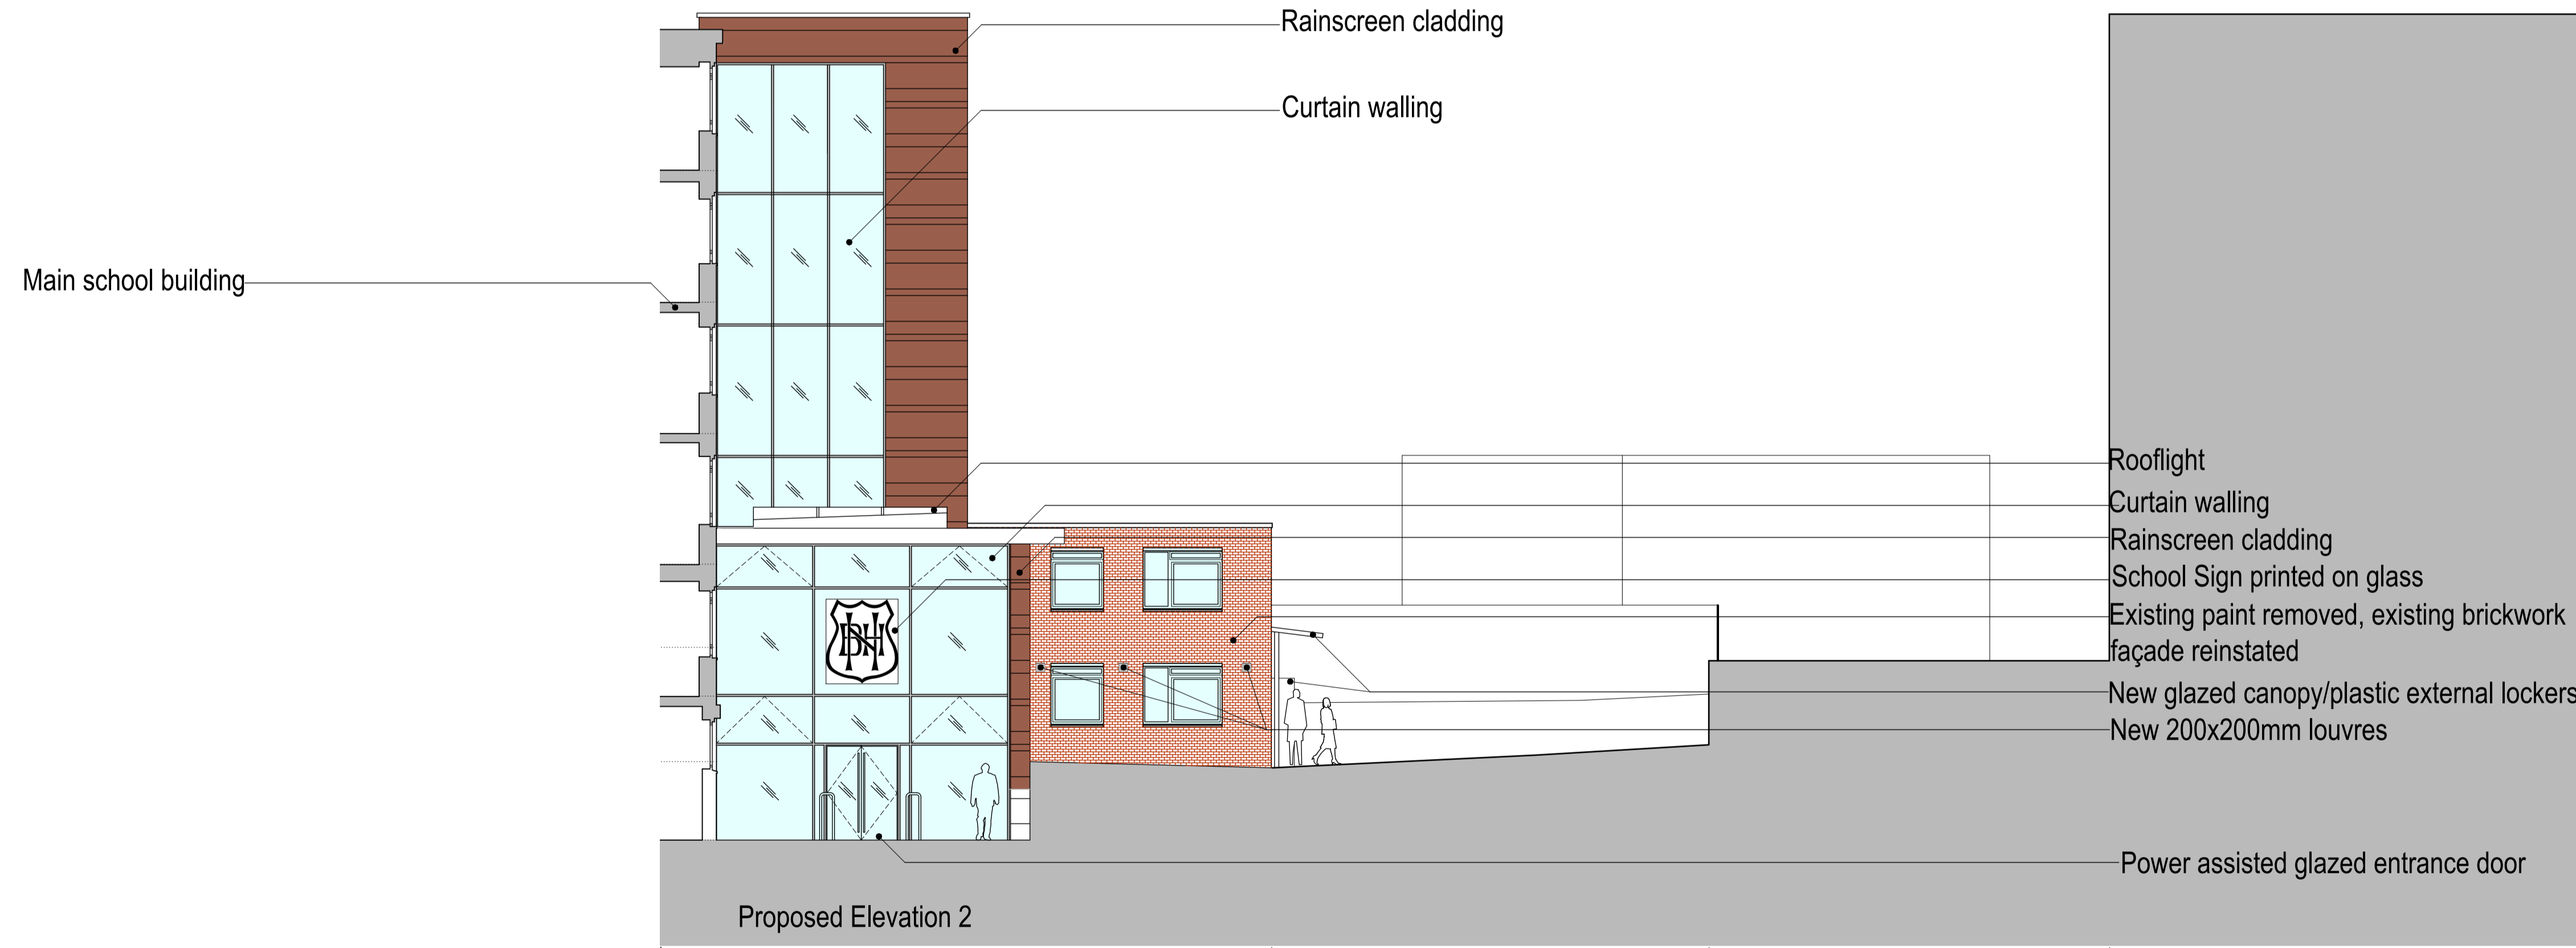

Proposed Elevation 2

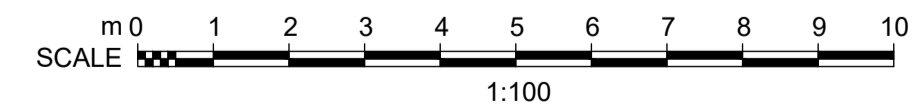

REV	DATE	REVISION NOTE	BY	CHECK

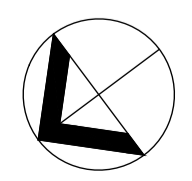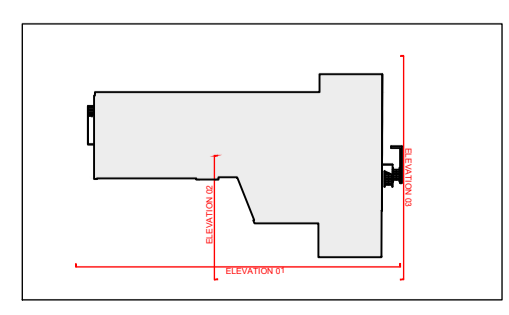

elliswilliams
ARCHITECTS

North Bridge House Senior School, Hampstead
Elevations - Proposed
2432_AP(0-11)
STATUS | PLANNING
DRAWN BY | EWA
SCALE | 1:100 @ A1
DATE | January 2020

2nd Floor 131 Shoreditch High Street London E1 6JE
T: +44 (0)20 7841 7200 E: info@ewa.co.uk