



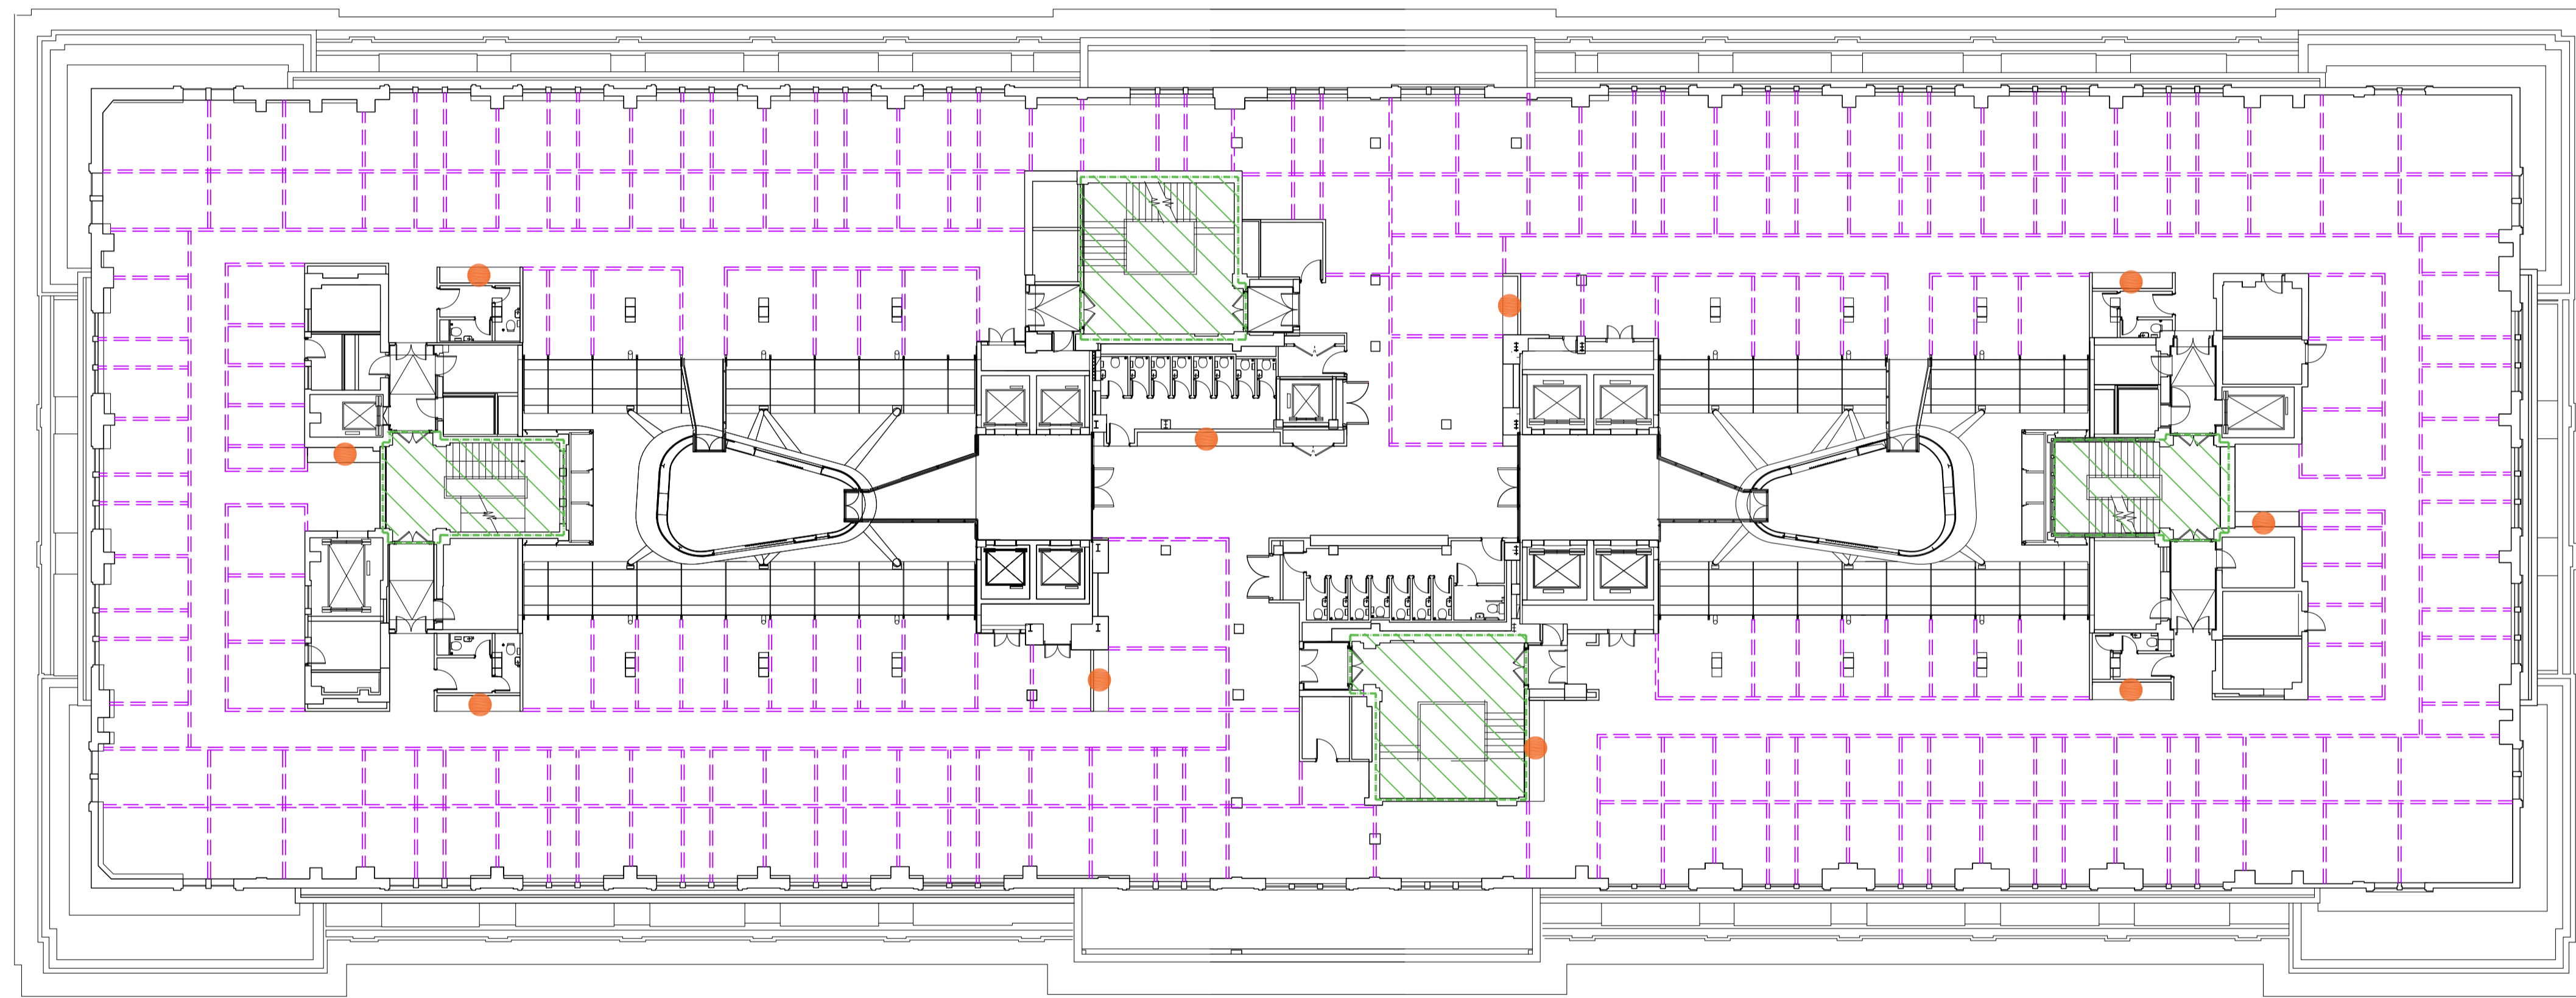


All dimensions are in mm unless otherwise stated
 All dimensions to be verified on site before proceeding with the work
 Any discrepancies to be notified in writing to Architect immediately
 All boundaries indicative only and to be confirmed by others

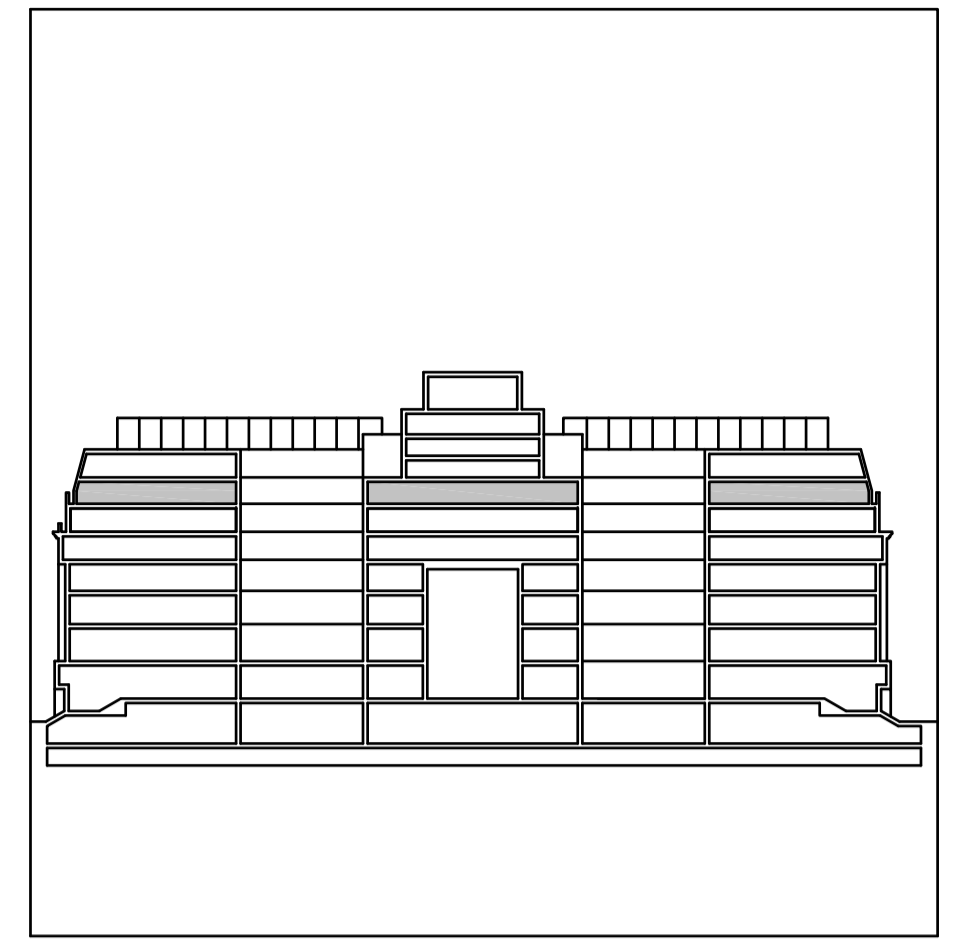

SOUTHAMPTON ROW

- KEY:**
-  INDICATES AREAS EXCLUDED FROM SCOPE
 -  INDICATES POTENTIAL PARTITION LOCATIONS
 -  SERVICE POINT WITH CUPBOARD FOR POTENTIAL TEA POINT INSTALLATION



BLOOMSBURY SQUARE

01	15.01.20	Issued for Planning	JW
-	09.12.19	Issued for Planning	MR
REV	DATE	NOTES	INT

PLANNING

HUTCHINSON & PARTNERS

3, 14 The Record Hall, 16-16A Baldwin's Garden, London, EC1N 7RJ
 t. 020 3176 8198 e. info@hutchinsonandpartners.com w. www.hutchinsonandpartners.com

JOB TITLE
LABS, Victoria House, Camden

DRAWING TITLE / LOCATION
**Proposed Level 06 Indicative Partition Option 01
 Layout**

DRAWN BY MR	CHECKED JB	SCALE @ A1 1:200	STATUS PLANNING
----------------	---------------	---------------------	--------------------

PROJECT 19023	DRAWING NO 01 AP 0010 212	REVISION 01
------------------	------------------------------	----------------

CLIENT

