



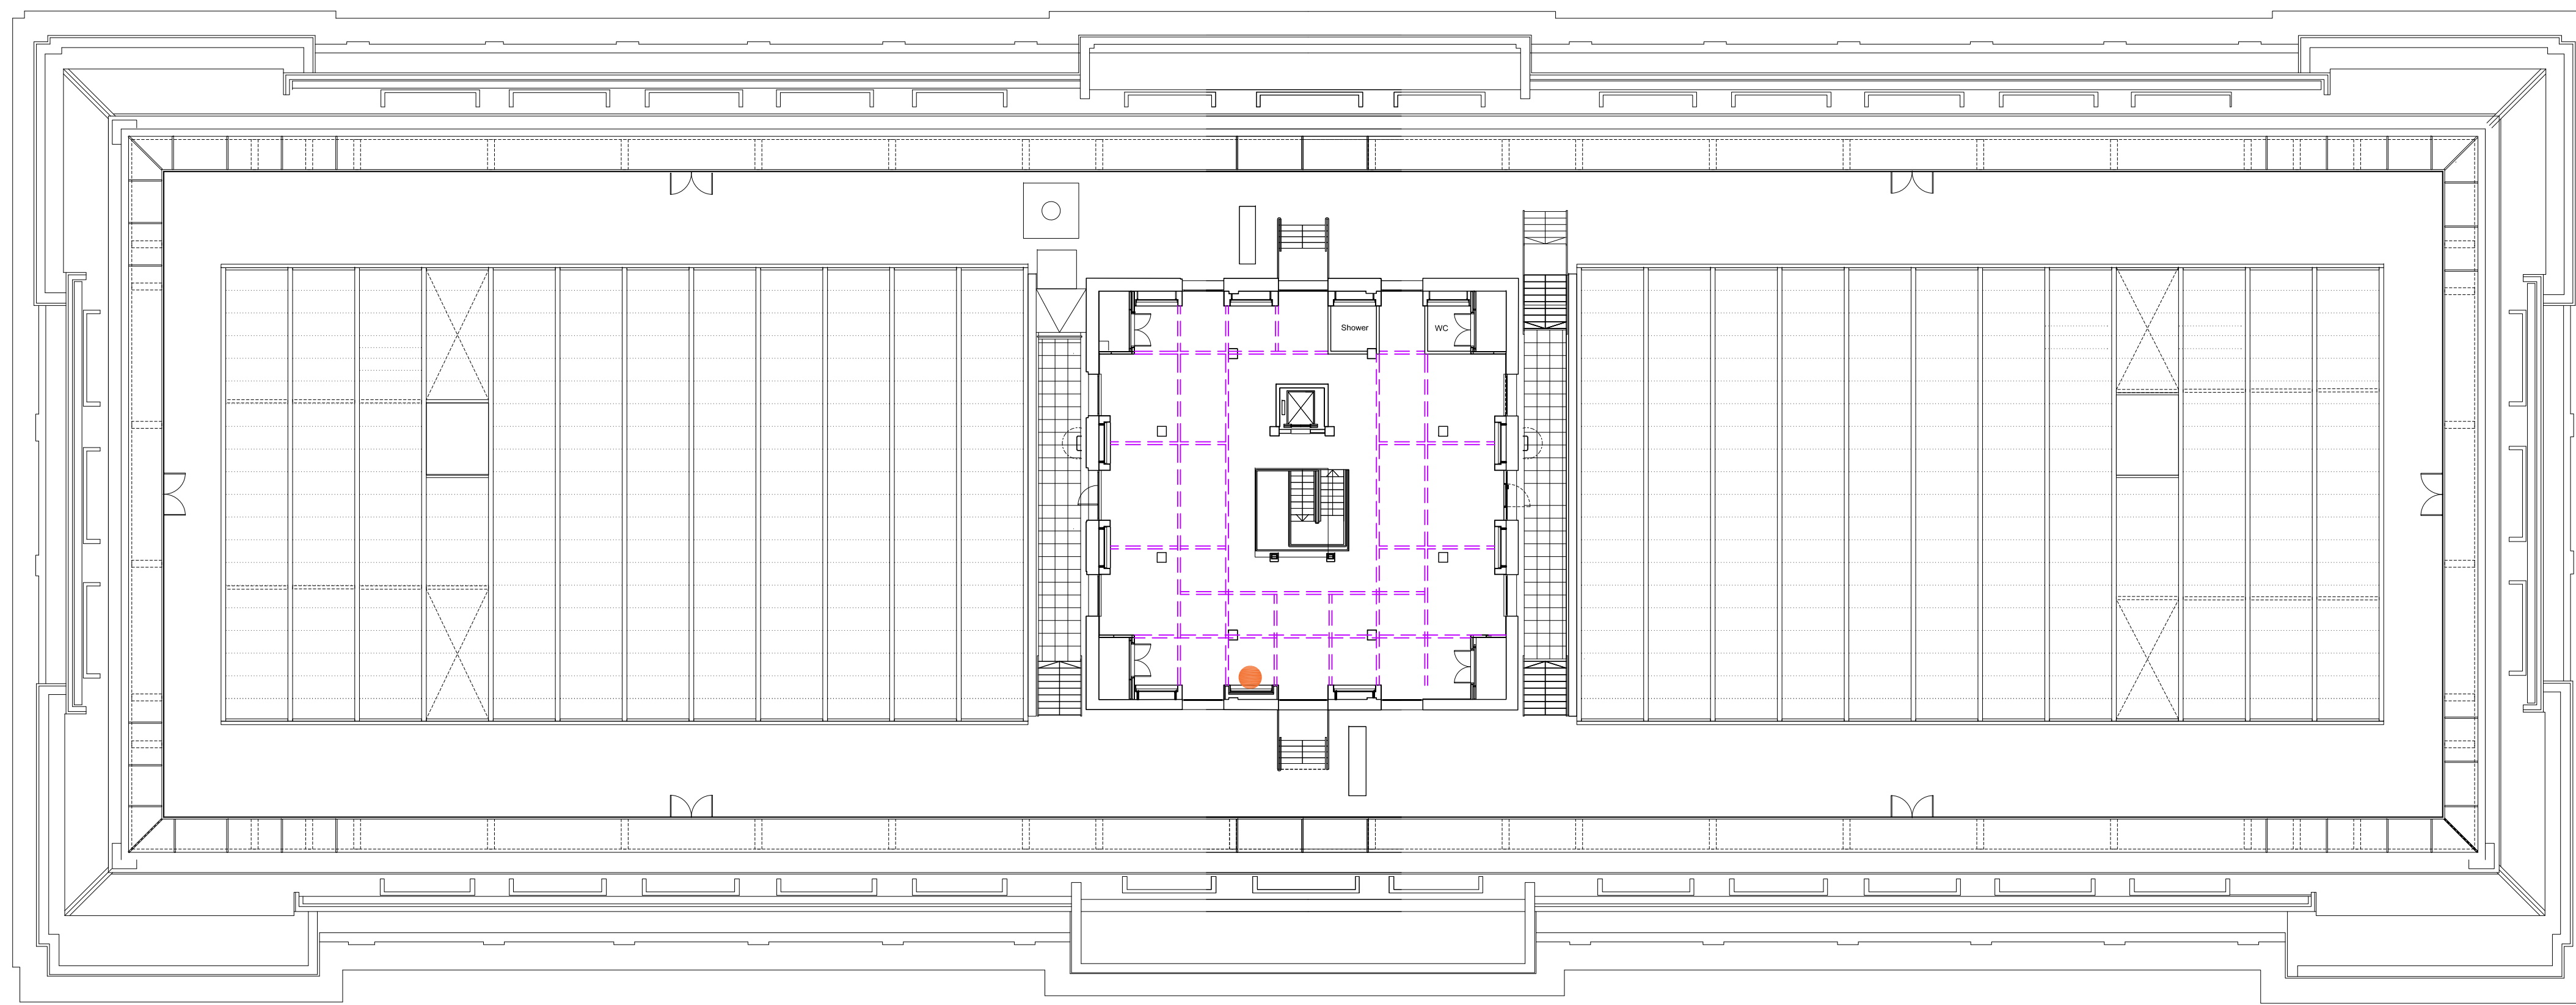


All dimensions are in mm unless otherwise stated  
 All dimensions to be verified on site before proceeding with the work  
 Any discrepancies to be notified in writing to Architect immediately  
 All boundaries indicative only and to be confirmed by others

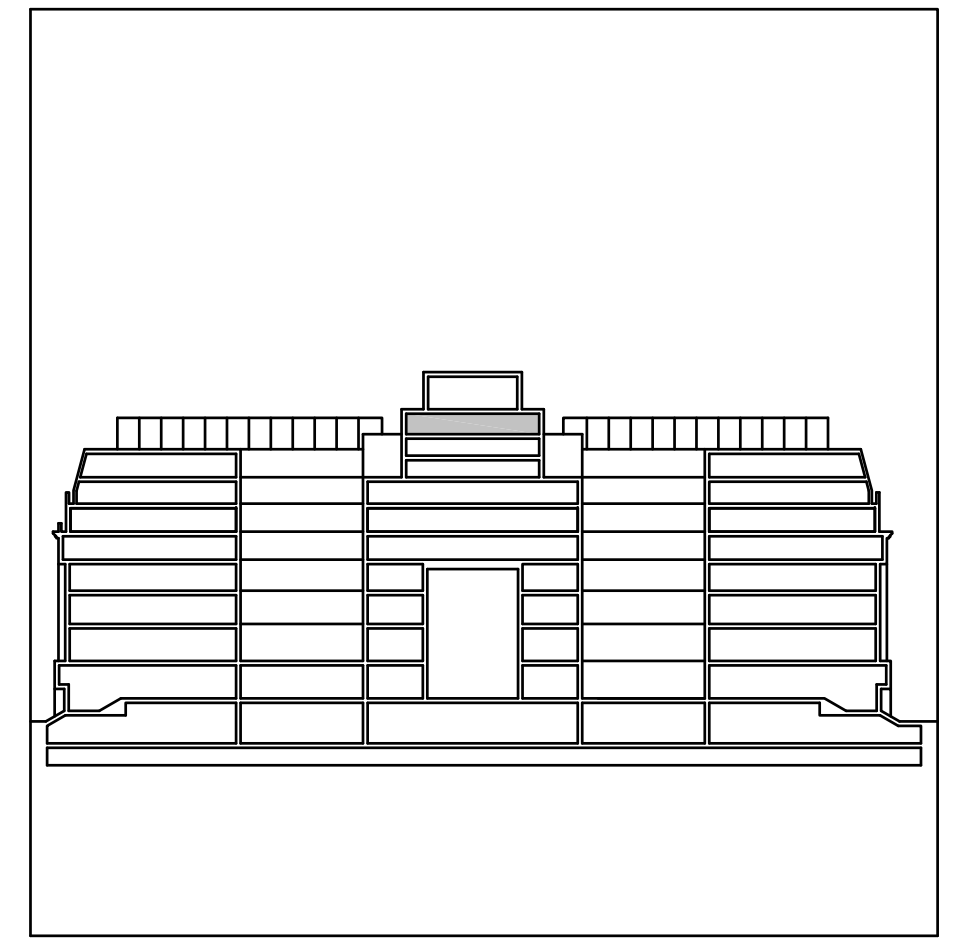

SOUTHAMPTON ROW

- KEY:**
-  INDICATES AREAS EXCLUDED FROM SCOPE
  -  INDICATES POTENTIAL PARTITION LOCATIONS
  -  SERVICE POINT WITH CUPBOARD FOR POTENTIAL TEA POINT INSTALLATION



BLOOMSBURY SQUARE

01	15.12.19	Issued for Information	WP
01	09.12.19	Issued for Information	MR
REV	DATE	NOTES	INT

**PLANNING**

**HUTCHINSON & PARTNERS**

3,14 The Record Hall, 16-16A Baldwin's Garden, London, EC1N 7RJ  
 t. 020 3176 8198 e. info@hutchinsonandpartners.com w. www.hutchinsonandpartners.com

JOB TITLE  
**LABS, Victoria House, Camden**

DRAWING TITLE / LOCATION  
**Proposed Level 09 Indicative Partition Layout**

DRAWN BY <b>MR</b>	CHECKED <b>JB</b>	SCALE @ A1 <b>1:200</b>	STATUS <b>PLANNING</b>
-----------------------	----------------------	----------------------------	---------------------------

PROJECT <b>19023</b>	DRAWING NO <b>01 AP 0010 217</b>	REVISION <b>01</b>
-------------------------	-------------------------------------	-----------------------

CLIENT

