


NOTES:

- 1 New facing brickwork to match existing 'stretcher bond with raked/flushed mortar joint'
- 2 See dwg no P17-025-03-05-005 for demolition
- 3 New p/c aluminium fascia formed on 18mm WBP on treated s/w framing with vapour control layer
- 4 New p/c aluminium coping pieces RAL 9007 to match extension fascia
- 5 Externally, existing brick pavings retained from new garage floor area, doff cleaned & re-used to form new front door access slope. 1:10 max slope from internal g/f fl to provide level access. Pavings laid on 50mm sharp sand screed on MOT type 1 sub-base of min 150mm depth.
- 6 Hatching denotes existing facing brickwork areas
- 7 Regland Hollander clay pantile - red
- 8 YG Sila siberian larch 'light reddish brown' horizontal boarding with secret fixings to match new feature timber detail elsewhere
- 9 Existing rwp's replaced with 68mm sq. flushjoint p/c coated aluminium RAL 9007 with new BIC with racking access to connect to existing drainage system as per civil engineer detailed design
- 10 See Elec Eng spec & details for PV's

GENERAL NOTES:
 PLANNING & BUILDING CONTROLS MAY REQUEST ADDITIONAL INFORMATION. CONTRACTOR, SUB-CONTRACTOR OR SUPPLIER TO REPORT ANY BREACH, DIMENSIONS OR DISCREPANCIES AND IS RESPONSIBLE FOR REQUESTING ANY CORRECT EXECUTION OF THE WORKS. ANY VARIATIONS TO THE DRAWINGS MUST OBTAIN PRIOR APPROVAL.
 CONTRACTOR, SUB-CONTRACTOR OR SUPPLIER TO VERIFY ALL DIMS ON SITE PRIOR TO ANY WORKS OR SHOP DRAWING PREPARATION.
 ANY AFFECT TO COST & PROGRAMME (VIA & VET) ARISING OUT OF ALTERATIONS TO THE PROPOSED WORKS SHOWN ON THIS DRAWING MUST BE NOTIFIED TO THE ARCHITECT/QUANTITY SURVEYOR.
 ALL COMPONENTS, MATERIALS, WORKMANSHIP & HEALTH & SAFETY TO COMPLY WITH CURRENT RELEVANT BRITISH STANDARDS, COP & APPROPRIATE MANUFACTURERS RECOMMENDATIONS.
 DO NOT SCALE FROM THIS DRAWING. WORK FROM THE INDICATED DIMENSIONS ONLY. ANY DISCREPANCIES REPORTED ALL DIMENSIONS ARE MILLIMETERS UNLESS OTHERWISE STATED.
 METERAGE REQUIRED TO BE CONFIRMED BY MANUFACTURER WITH ALL MATERIALS TO BE SUITABLE FOR CONTRACT USE.
 THIS DRAWING & DESIGN IS COPYRIGHT & PROPERTY OF SHOG STUDIO & ANY USE, REPRODUCTION OR DISCLOSURE IS SUBJECT TO PRIOR CONSENT.

1.D1 DRAWING 002 @ 1:20

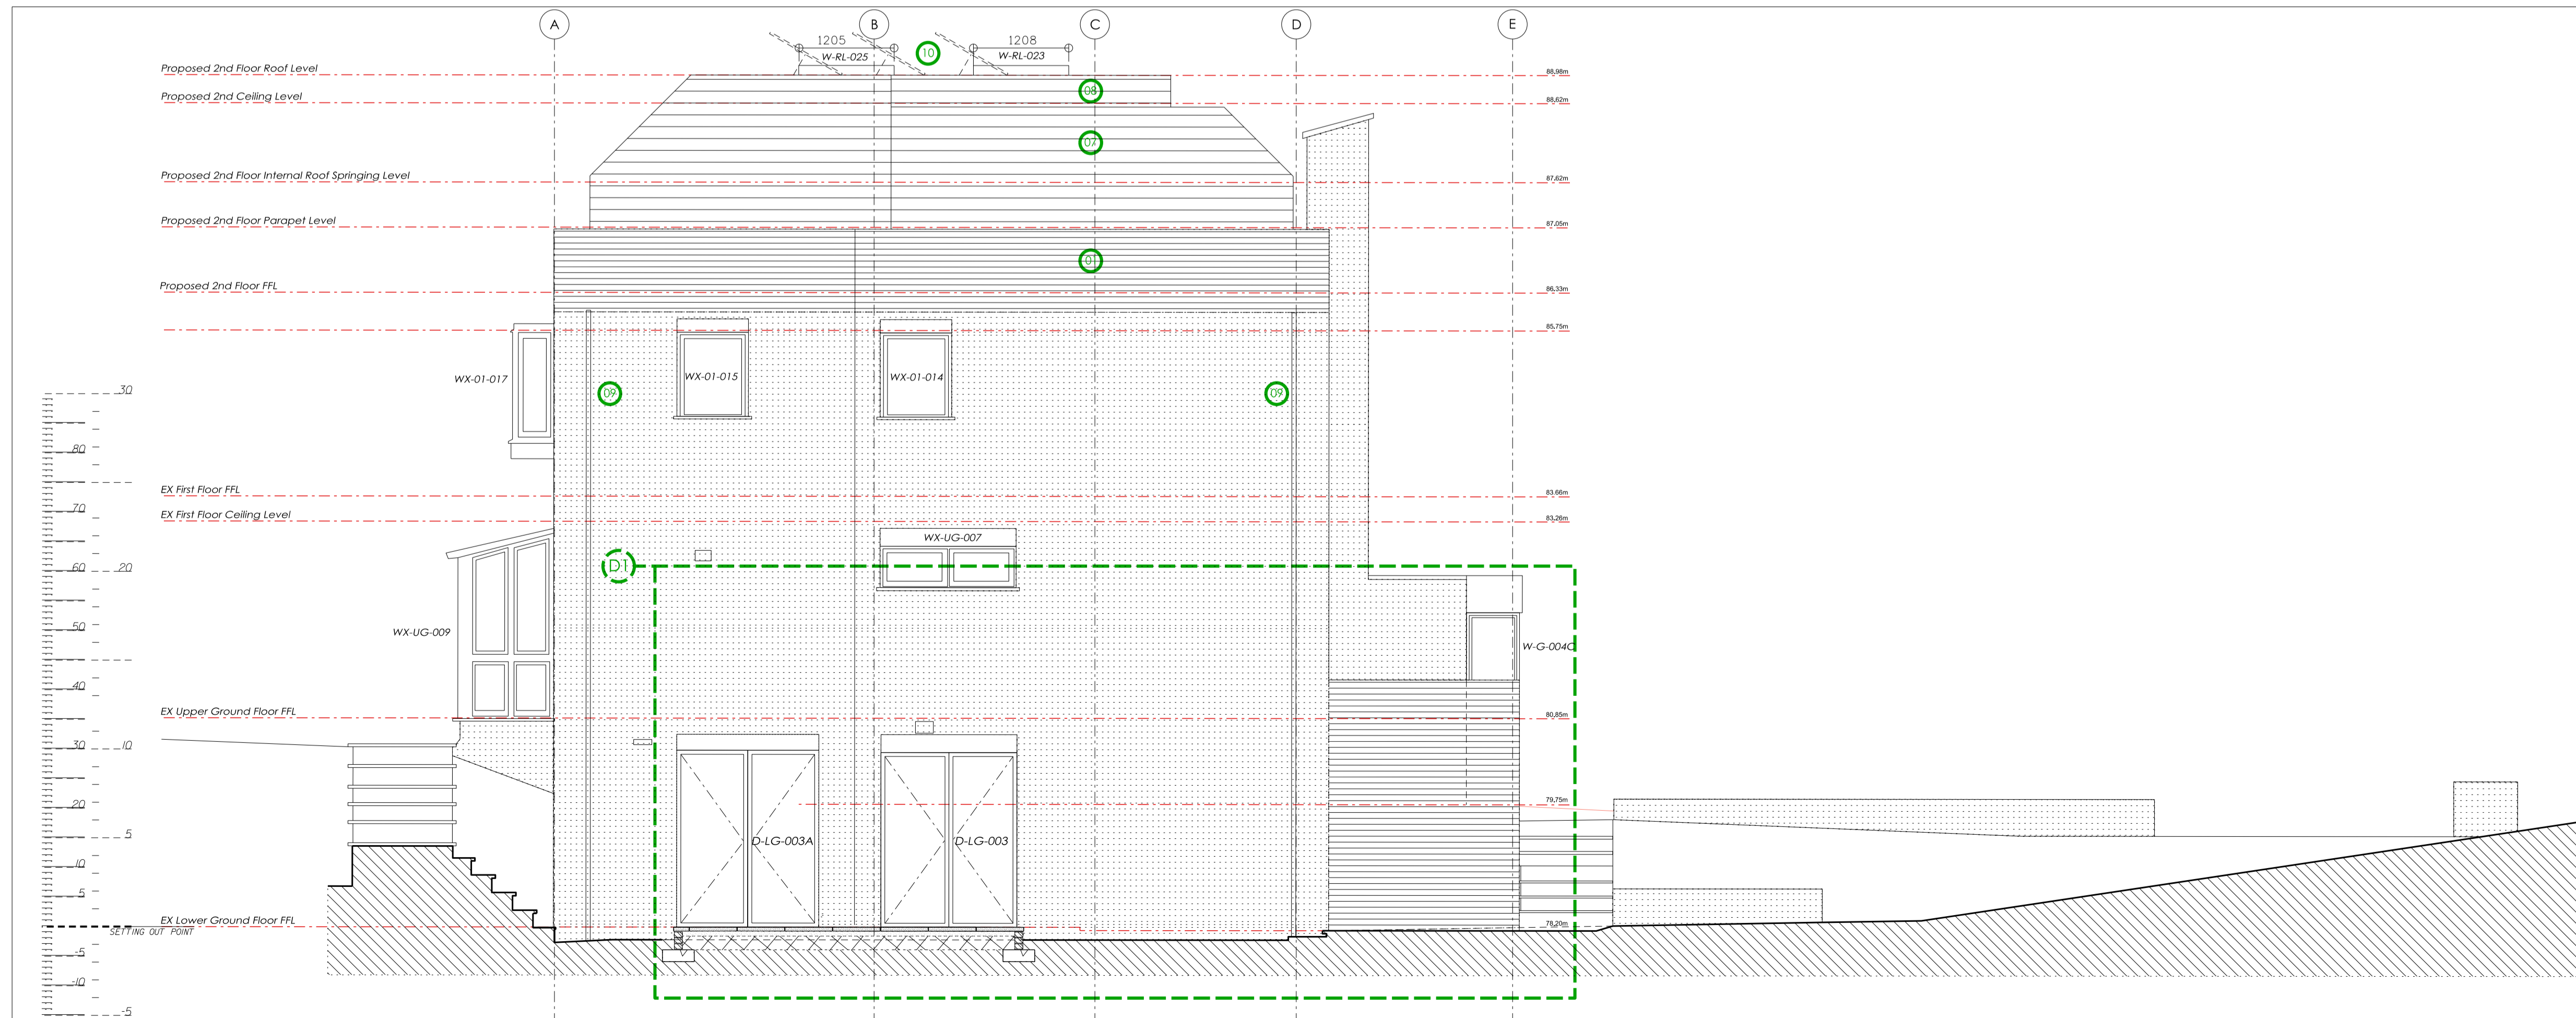

1.PROPOSED LEFT SIDE ELEVATION @ 1:50

REV	DATE	BY	DETAIL
T1	25.02.19	GH	TENDER

TENDER ISSUE

Shog Studio
 80A Bevenbrook Road
 London N19 4QH
 Tel: +44(0)20 3566 6943
 www.shogstudio.com
 Company Number 10249485

PROJECT TITLE
 3 FITZROY CLOSE, LONDON, CAMDEN, N6 6JT.
 DRAWING TITLE
 PROPOSED SIDE ELEVATION (LEFT)
 CLIENT
 MR M CLACK & MS L FRY
 PROJECT NO.
 P17-025
 DRAWING NO.
 03-05-002
 DRAWN BY
 GH
 DATE
 07.12.2018
 SCALE
 A1@1:50/1:20

