



GRAF

GRAFTON ROAD

KILN PLACE

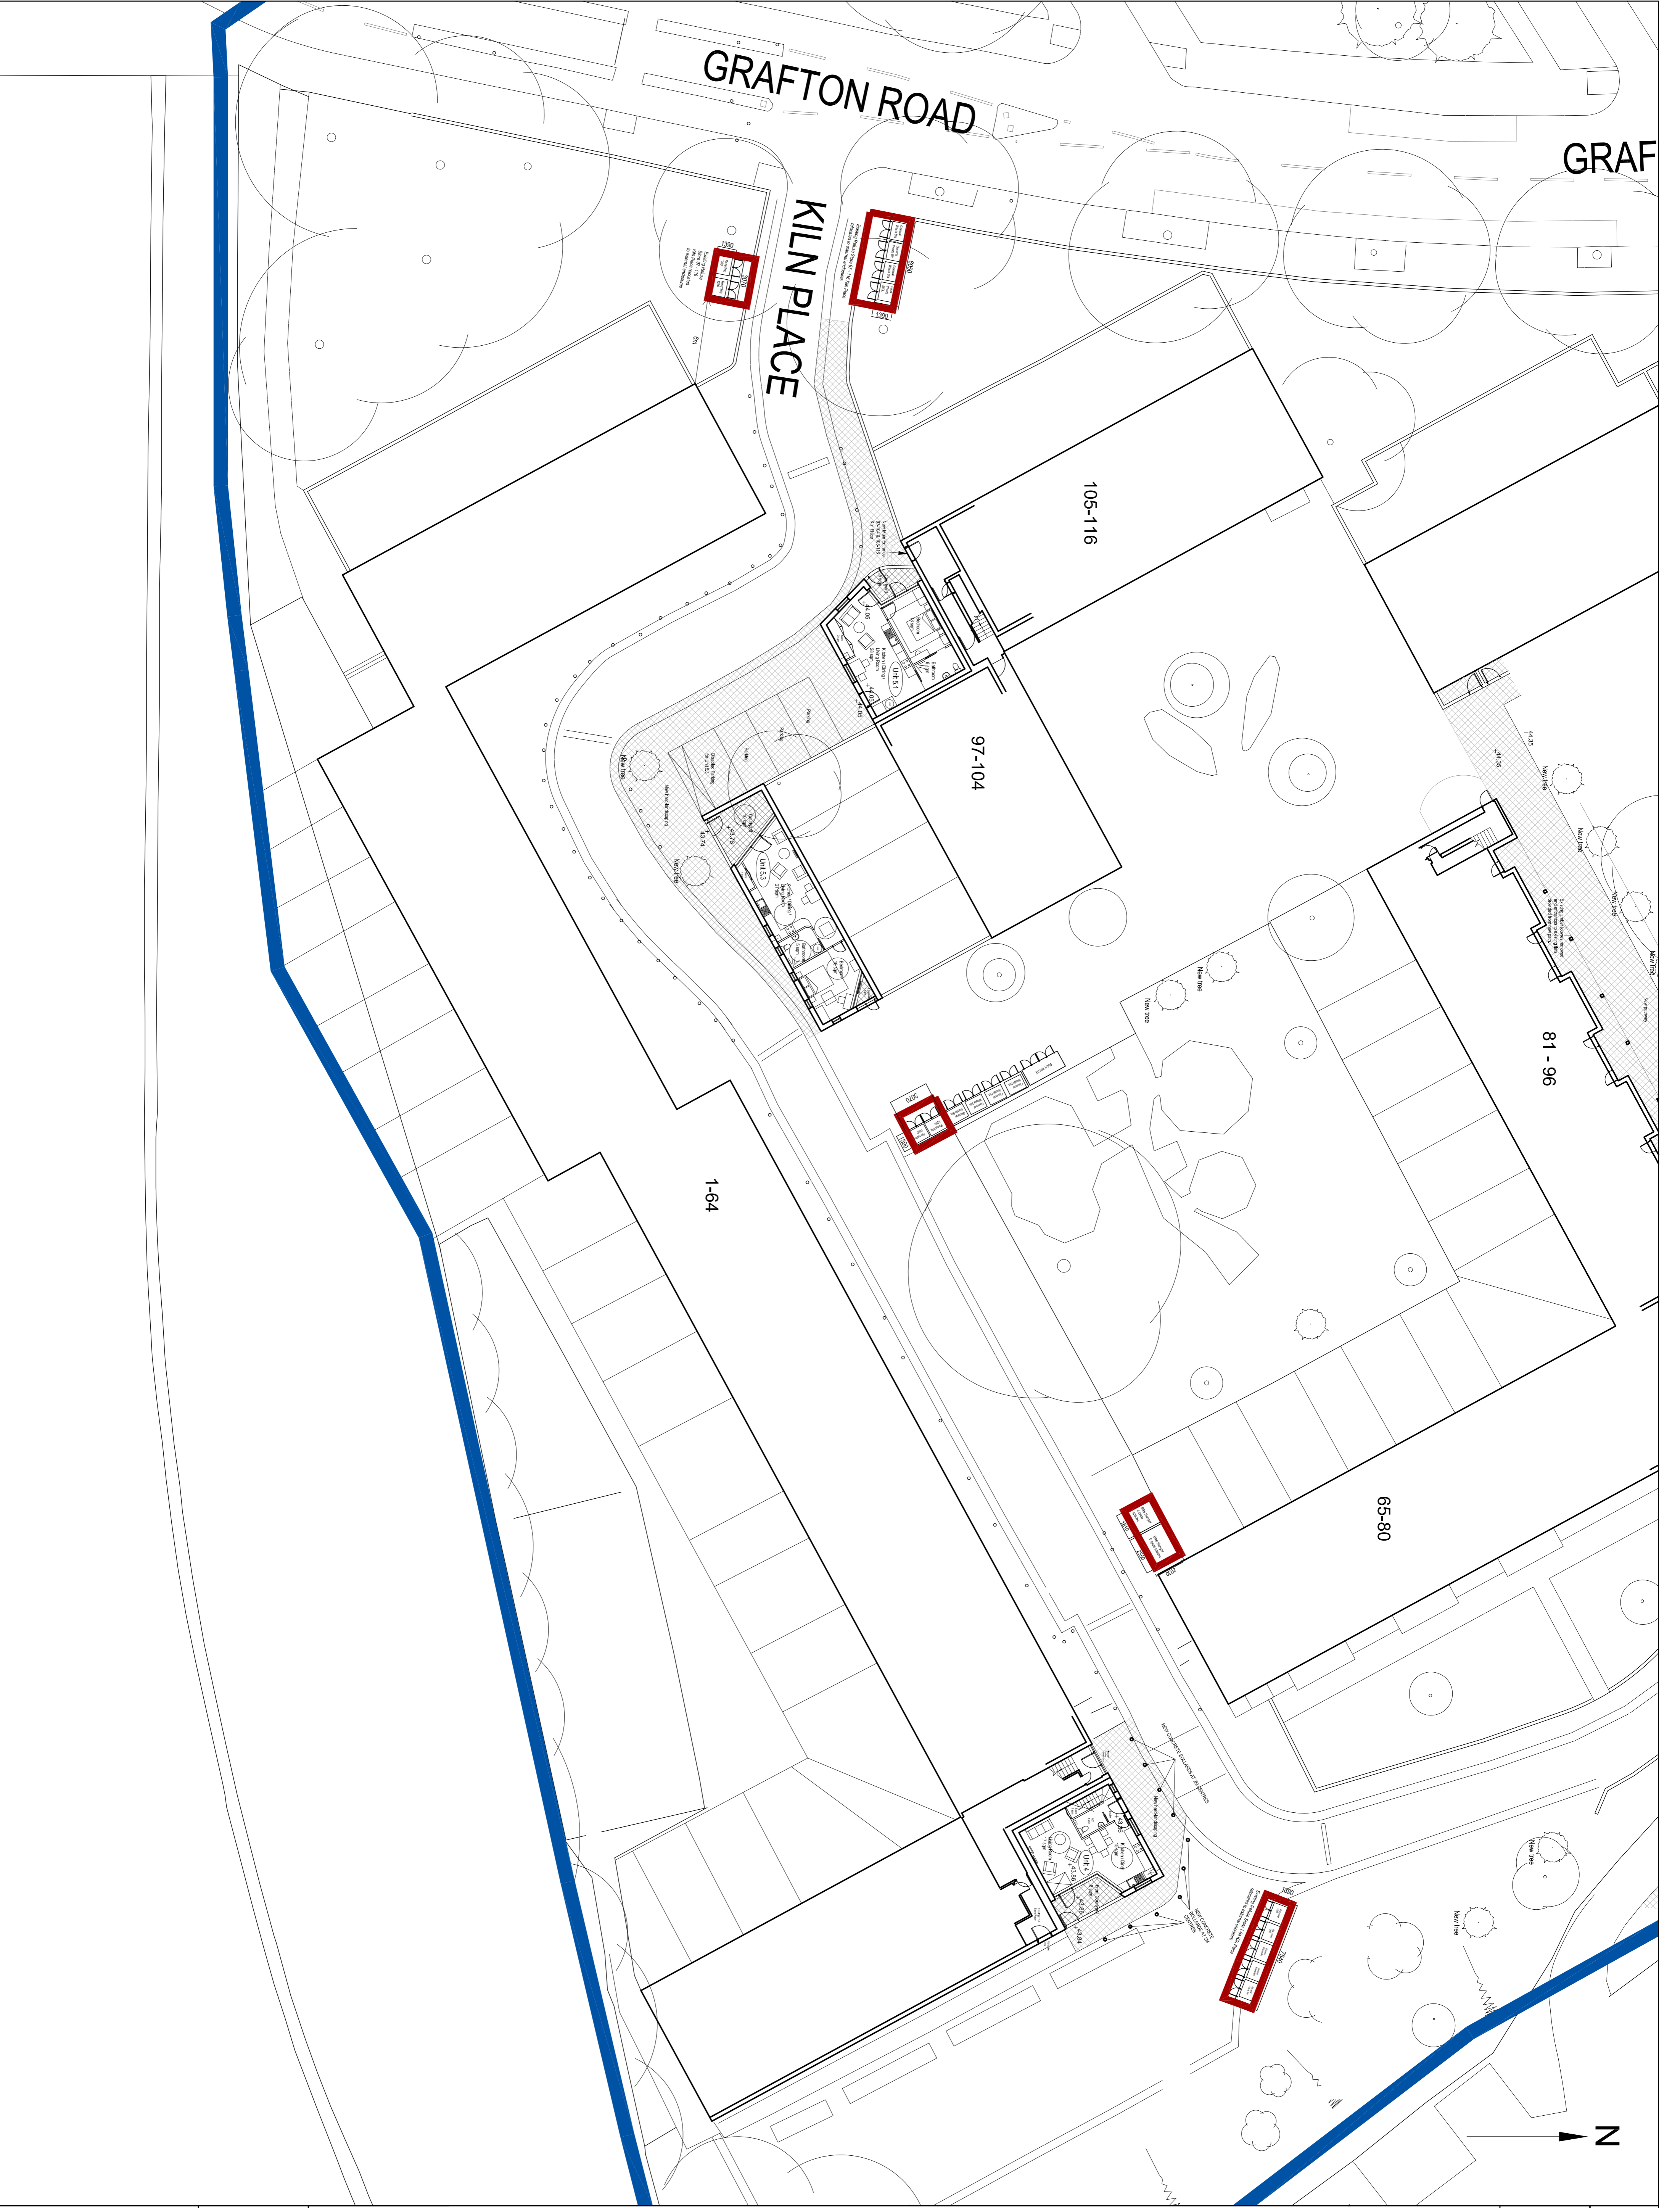

DO NOT SCALE OFF THIS DRAWING  
 ALL DIMENSIONS MUST BE CHECKED ON SITE  
 INFORM THE ARCHITECT OF ANY  
 DISCREPANCIES PRIOR TO CONSTRUCTION  
 PLOT SIZE: A1

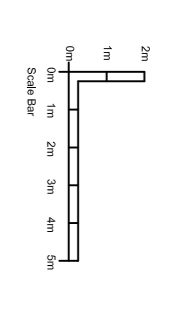

**PETER BARBER**  
 ARCHITECTS  
 173 Kings Cross Road LONDON WC1X 8BZ  
 T: 020 7353 4499  
 info@peterbarberarchitects.com

Client: London Borough of Camden /  
 E.C. Harris  
 Scale: 1/200 @ A1  
 Drawn: AB  
 Checked: DG  
**PLANNING**  
 TITLE: PROPOSED PARTIAL  
 GROUND FLOOR GA  
 PLAN (SITES 4 & 5)  
 Drawing No.: 116\_L\_002 FP  
 Rev: A