



GRAF

GRAFTON ROAD

KILN PLACE

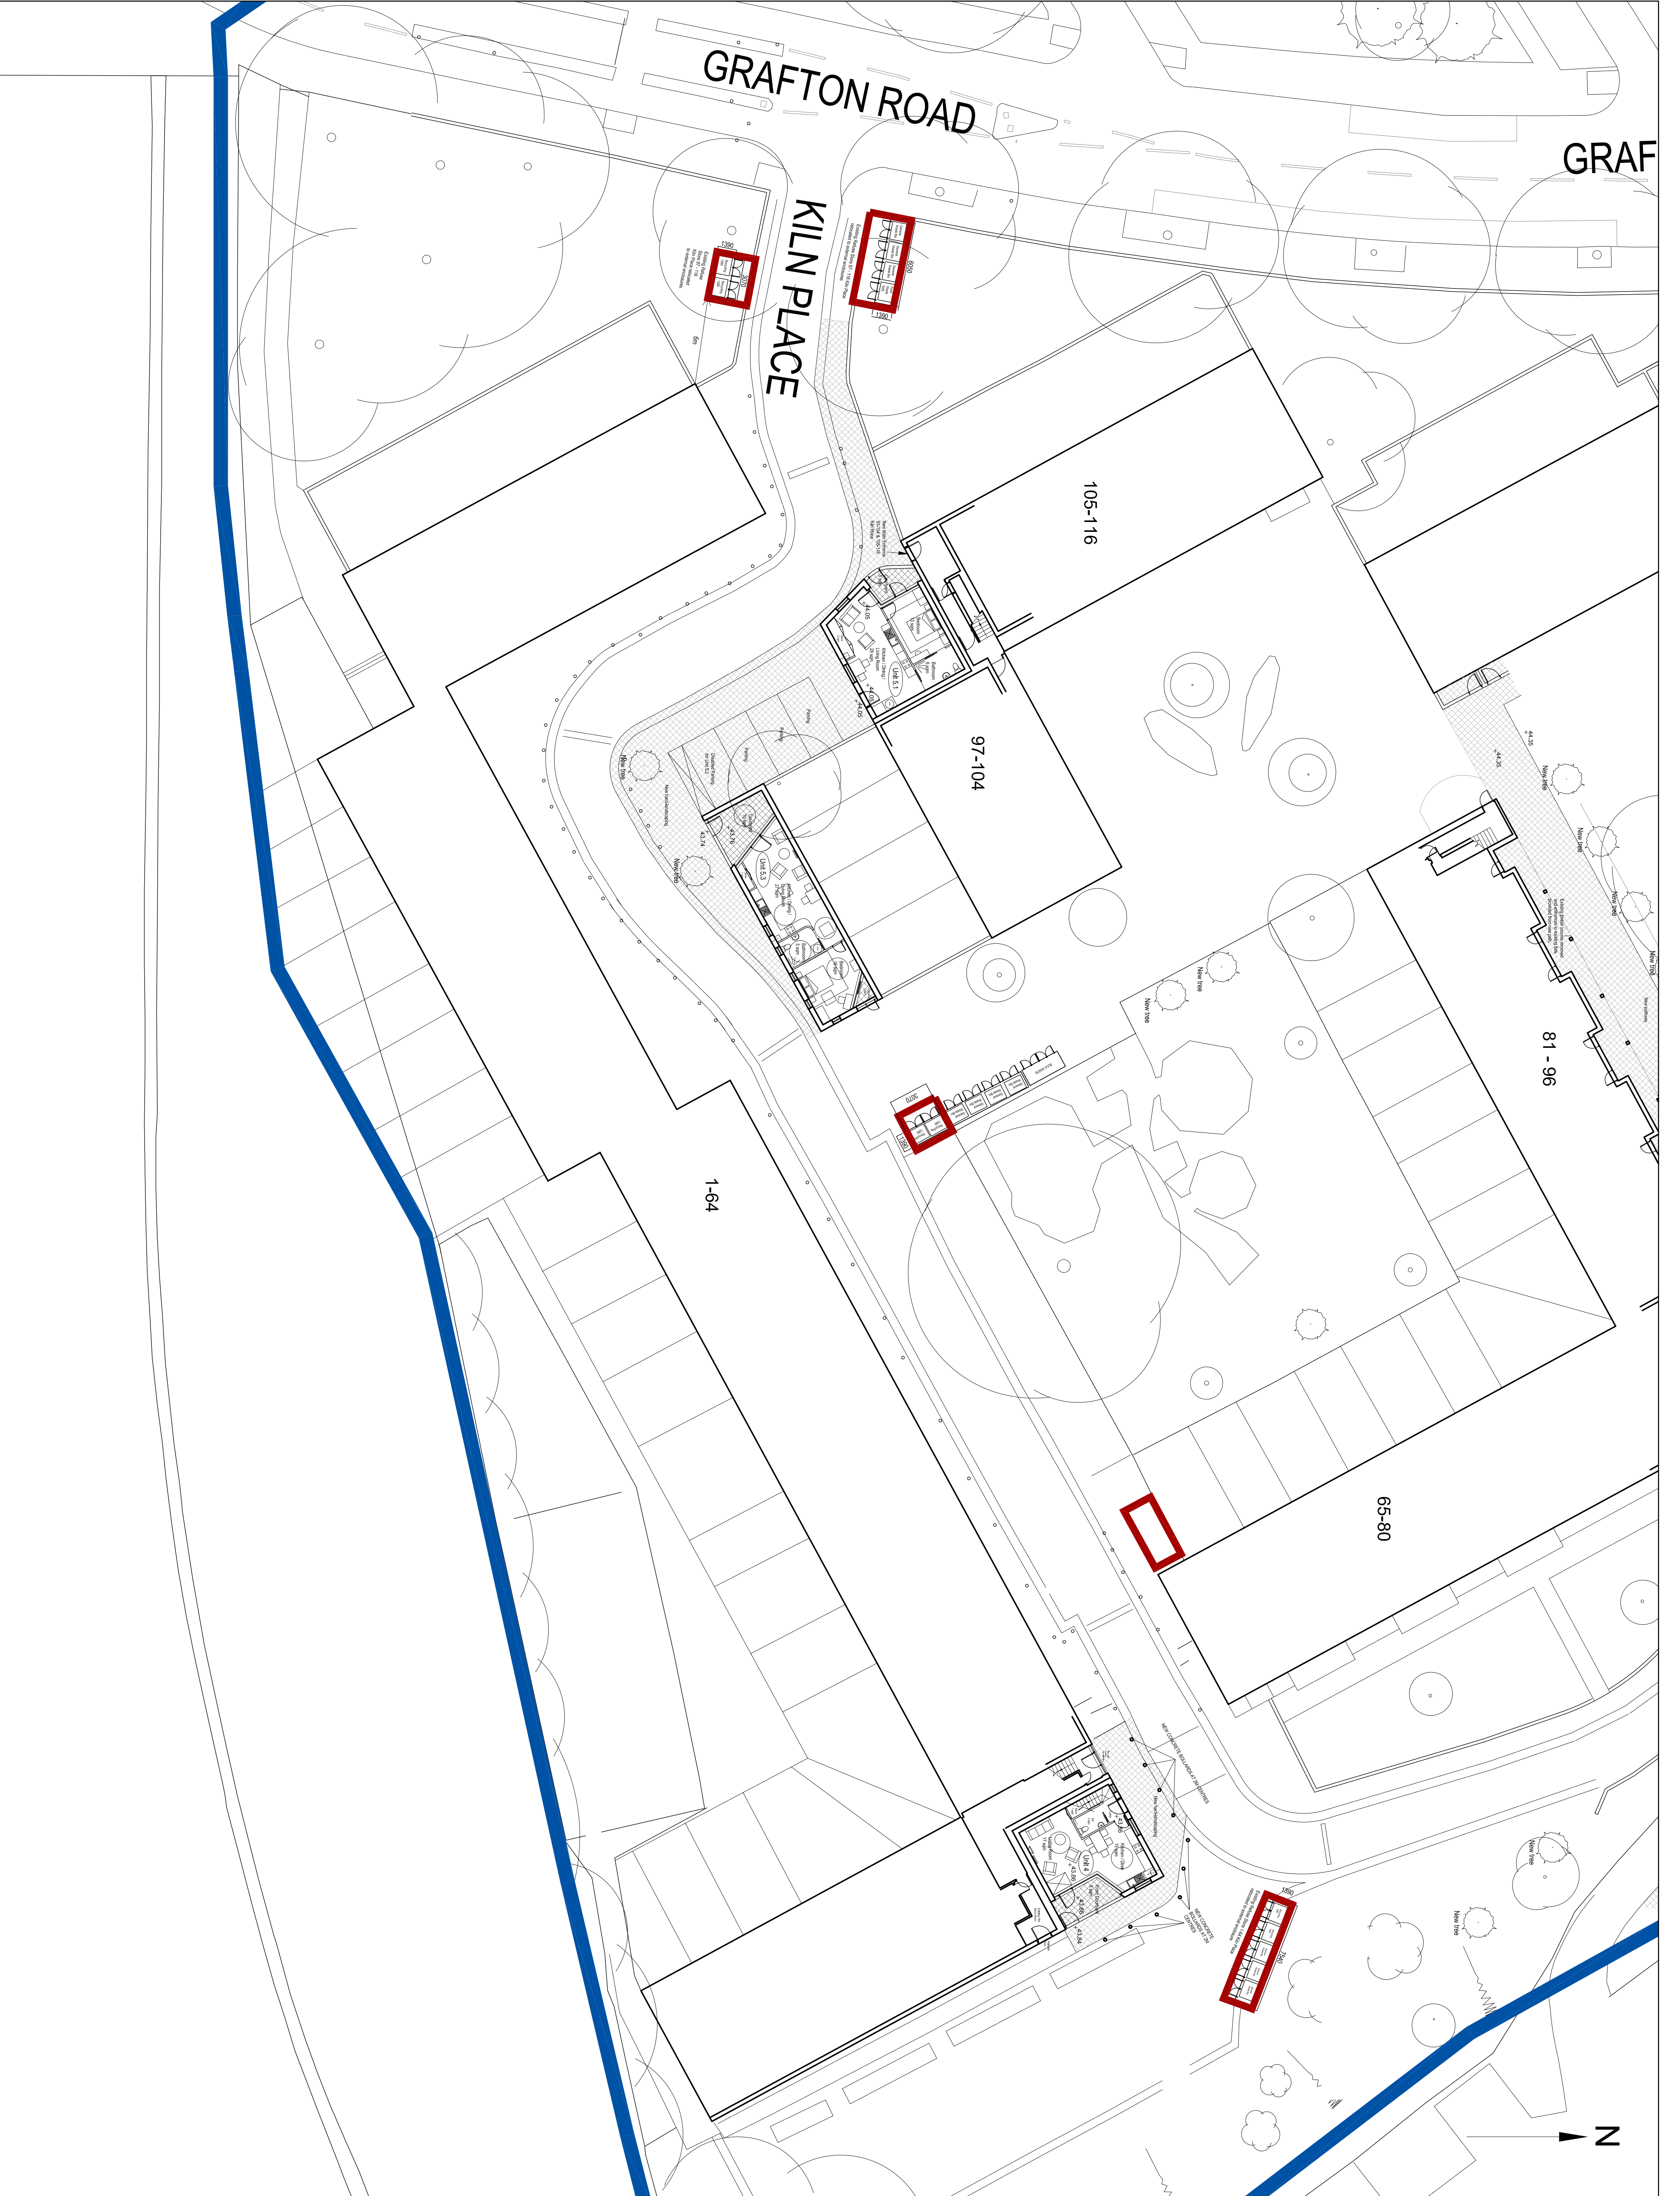

DO NOT SCALE OFF THIS DRAWING
 ALL DIMENSIONS MUST BE CHECKED ON SITE
 INFORM THE ARCHITECT OF ANY
 DISCREPANCIES PRIOR TO CONSTRUCTION
 PLOT SIZE: A1

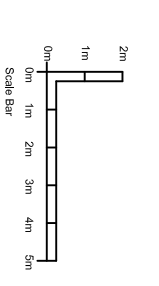

PETER BARBER
 ARCHITECTS
 173 Kings Cross Road LONDON WC1X 8BZ
 T: 020 7353 4499
 info@peterbarberarchitects.com

Client: Kiln Place, Gospel Oak
 client: London Borough of Camden /
 E.C.H. Unit 5
 SCALE: 1/200 @ A1
 DRAWN: AB
 CHECKED: DG
PLANNING
 TITLE: PROPOSED PARTIAL
 GROUND FLOOR GA
 PLAN EXTENDING
 DRAWING NO.: 116_L_002X_FP Rev. A