CONTRACTOR TO SUBMIT INSTRUCTION OF ASSEMBLY AND INSTALLATION, TO PROVIDE SAMPLES AND SHOP DRAWINGS FOR DESIGNER'S APPROVAL.

STRUCTURE, SUPPORT, CEILING REINFORCEMENT AND ANCHOR AS PER ARCHITECT/ENGINEER.

FABRICATOR & CONTRACTOR TO DETERMINE THICKNESS OF ALL METAL ITEMS, DESIGNER AND ARCHITECT TO APPROVE.

INSTALLER TO VERIFY METHOD OF INSTALLATION AND QUANTITY.

NO SHARP EDGES ALLOWED.

ALL JOINTS TO BE BUTI JOINTS UNLESS OTHERWISE NOTED.

NO METAL SHALL COME IN DIRECT CONTACT WITH GLASS, PROVIDE INTERMEDIATE MATERIAL AS REQUIRED.

ALL METAL AND GLASS ARE TO BE SEALED AS REQUIRED TO PREVENT FINGERPRINTS, STAINING, ETC. CONFIRM WITH SUPPLIER.


PROVIDE ELECTRICAL AS REQUIRED.


REFER TO LIGHTING DOCS FOR ALL LIGHTING.

CONTRACTOR TO SUBMIT INSTRUCTION FOR BULB MAINTENANCE.

REFER TO KITCHEN CONSULTANT DOCS FOR ALL EQUIPMENT REQUIREMENTS, INCLUDING PLUMBING, ELECTRICAL AND VENTILATION.

PROVIDE GLIDES, LEVELERS, ADJUSTABLE LEGS FOR STONE, WOOD FLOOR AS REQUIRED.

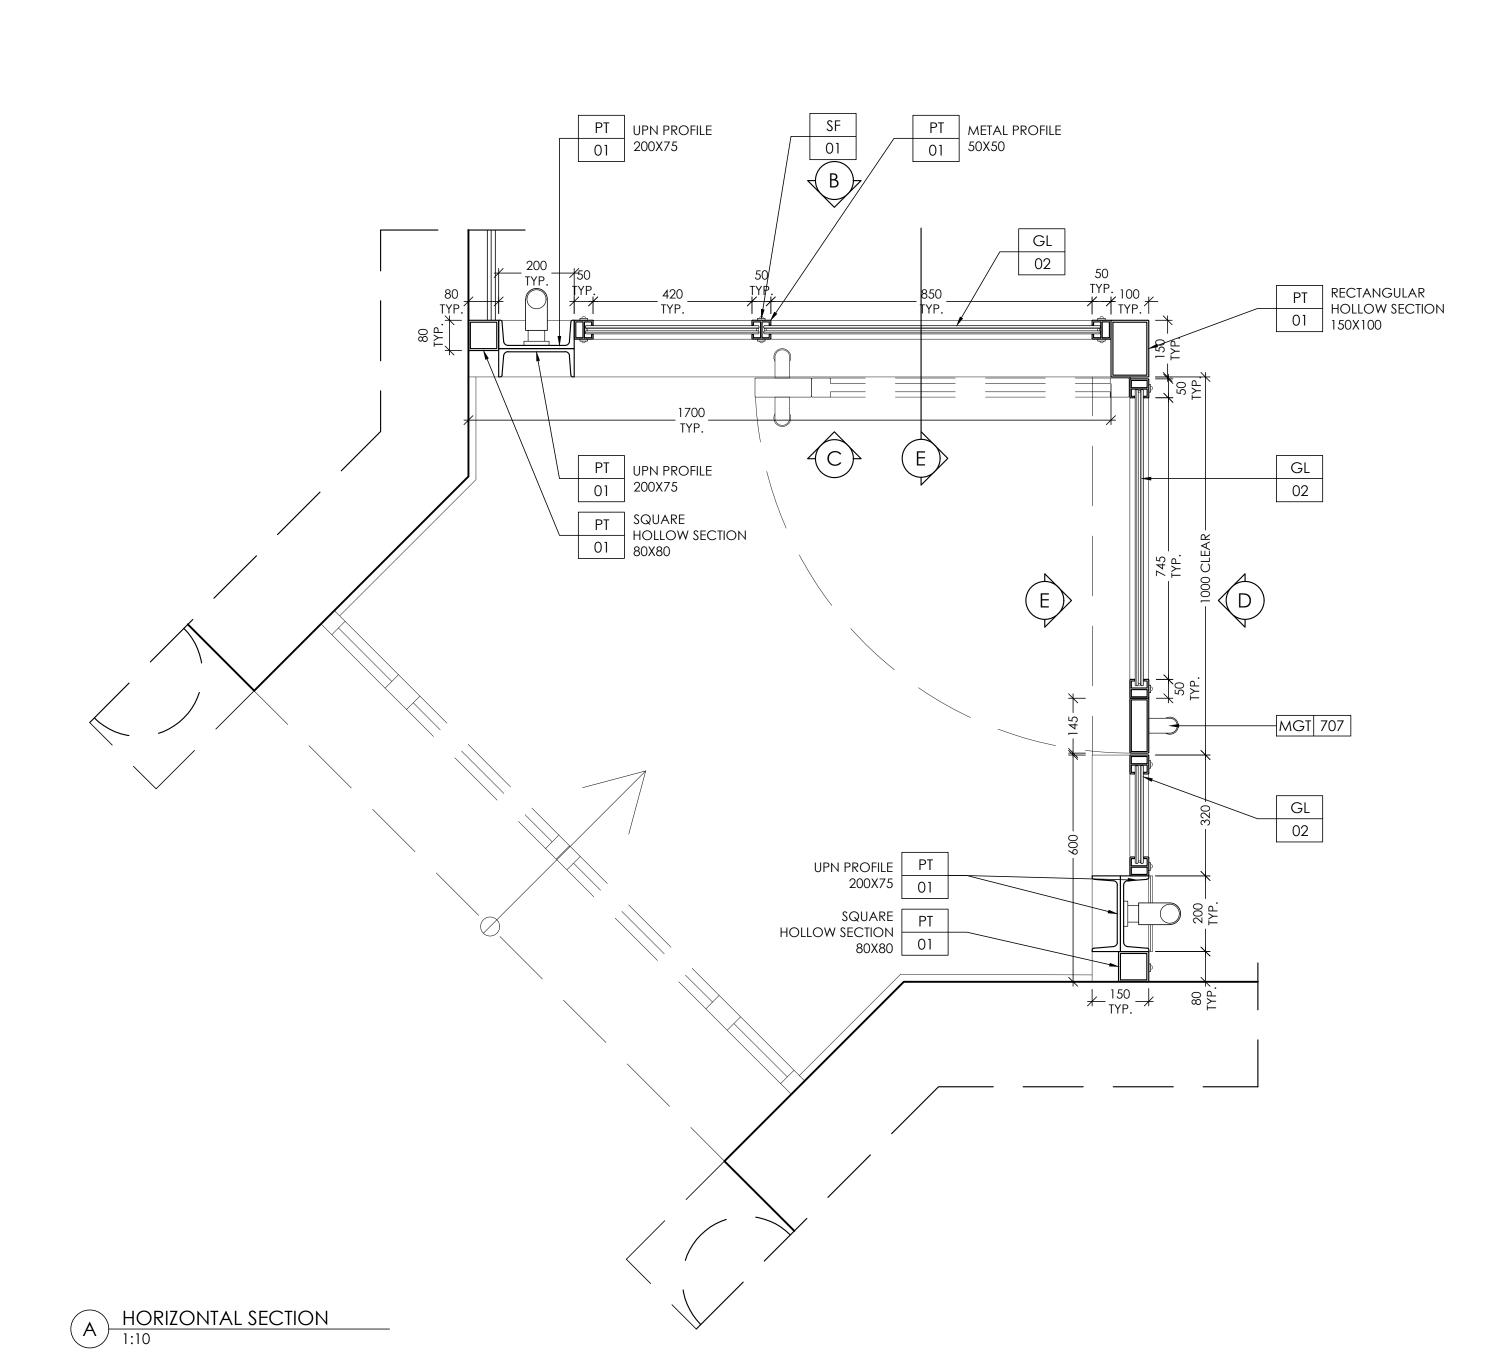

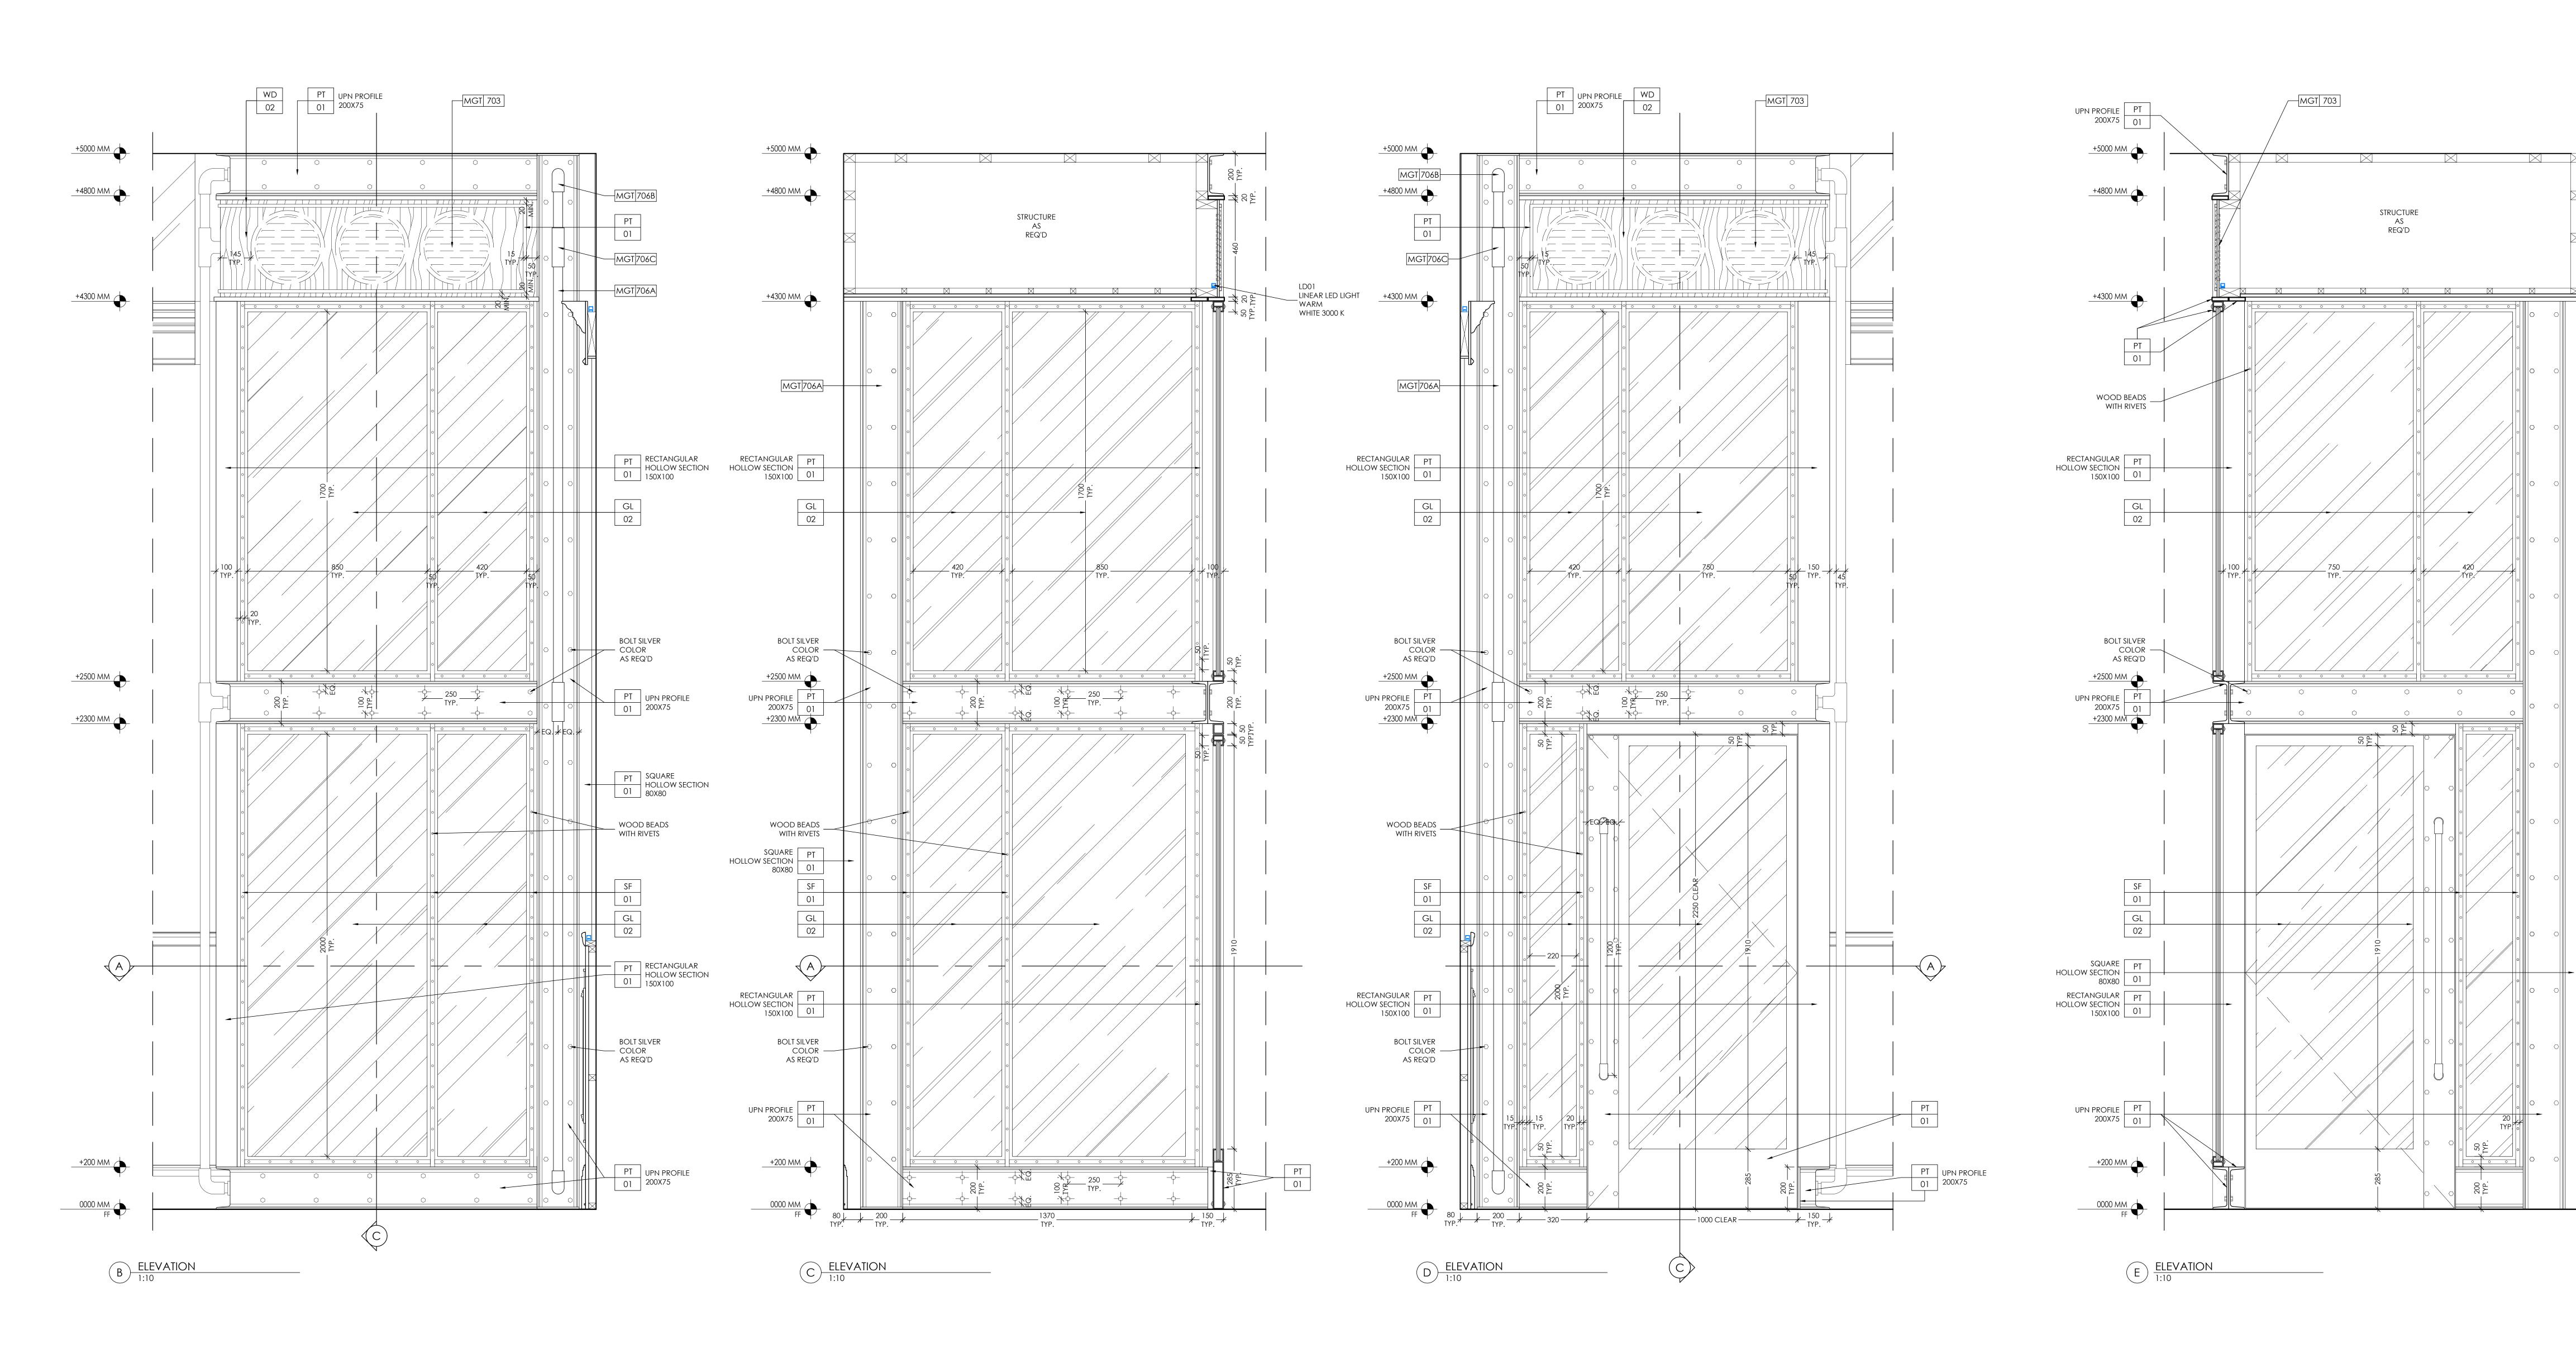

BLUE SKY HOSPITALIT

GENERAL NOTES

THIS DRAWING MUST BE USED FOR DESIGN INTENT ONLY. CONTRACTORS MUST VERIFY ALL DIMENSIONS IN THE FIELD AND ARE RESPONSIBLE FOR DETERMINING FINAL METHODS OF CONSTRUCTION.

CONTRACTORS MUST SUBMIT DETAILED SHOP DRAWINGS AND FINISH SAMPLES OF ALL MATERIALS TO DESIGNER FOR REVIEW AND APPROVAL PRIOR TO FABRICATION AND INSTALLATION.

ARCHITECT OF RECORD IS RESPONSIBLE FOR DETERMINING COMPLIANCE WITH ALL CODES.

ALL LIGHTING SPECIFICATIONS AND DETAILS TO BE PROVIDED BY AND COORDINATED WITH LIGHTING DESIGNER PRIOR TO INSTALLATION.

COORDINATED WITH LIGHTING DESIGNER PRIOR TO INSTALLATION.
DETAILED SHOP DRAWINGS MUST BE SUBMITTED FOR ANY
CONSTRUCTION THAT INTEGRATES LIGHTING.

FOR CONSTRUCTION DETAILS ON ALL SPECIALTY ITEMS & MILLWORK
REFER TO VENDOR & CONSULTANTS SHOP DRAWINGS FOR ALL
CONSTRUCTION DETAILS. ALL DIMENSION GIVEN TO BE VERIFIED IN FIELD.

NO USE, REPRODUCTION OR DISSEMINATION MAY BE MADE OF THIS
DRAWING OR THE IDEAS, CONCEPTS, DESIGNS, SKETCHES, MODELS,
SPECIFICATIONS, PROGRAMS, SOFTWARE, REPORTS OR OTHER
INTANGIBLE DELIVERABLES AS SET FORTH HEREIN WITHOUT THE PRIOR
WRITTEN CONSENT OF BLUE SKY HOSPITALITY LTD AND SHALL REMAIN THE
PROPERTY OF BLUE SKY HOSPITALITY LTD.


DEVELOPER & MAIN CONTRACTOR

/ / ARCHITECT

KITCHEN CONSULTANT

MICHEN CONSOLITAN

PROJECT

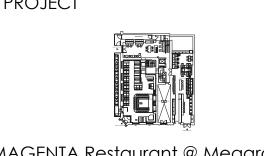

MAGENTA Restaurant @ Megaro Hotel
London - UK

KEY PLAN

NOT FOR CONSTRUCTION
DESIGN INTENT ONLY

0 2019-01-11 100% DD

REV DATE ISSUE

DRAWN BY BSH
PROJECT NO. MGT

DRAWN BY BSH
PROJECT NO. MGT
SCALE 1:10

DRAWING TITLE

DRAWING TITLE
ENTRANCE VESTIBULE
DETAIL

DRAWING NO.

D MGT 3.15
or design space code dwg #

1 VESTIBULE DETAILS
MGT 3.13 1:10