

- 01 PAINTED PLASTER
- 02 PAINTED BRICKWORK
- 03 BRICK
- 04 METAL
- 05 TILED ROOF
- 06 TIMBER SASH WINDOW
- 07 TIMBER
- 08 GLASS

General Notes

1. Dimensions are in millimetres unless stated otherwise.
2. Levels are in metres AOD unless stated otherwise.
3. Dimensions govern. Do not scale off drawing.
4. All dimensions to be verified on site before proceeding.
5. All discrepancies to be notified in writing to Make Limited.

© Make Limited 2015

|     |          |                  |     |
|-----|----------|------------------|-----|
| 01  | 23.01.20 | Planning         | RK  |
| 00  | 25.09.19 | For Information  | RK  |
| Rev | Date     | Reason For Issue | Chk |


## PLANNING

DRAWING STATUS

### make

32 Cleveland Street,  
London, W1T 4JY  
tel +44 (0) 20 7636 5151  
info@makearchitects.com  
www.makearchitects.com

Client  
**Mr M Namaki**  
56 Cumberland Terrace  
London  
NW1 4HJ

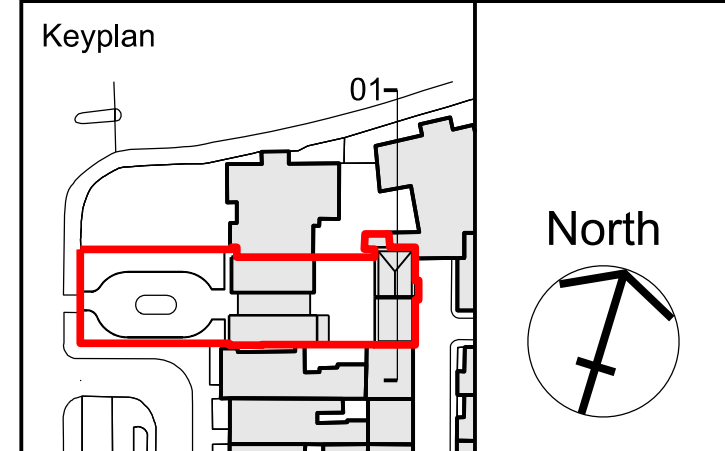


Project  
**Gloucester Lodge**  
Regents Park

Drawing Title  
**Existing**  
**Section E**

|           |            |          |
|-----------|------------|----------|
| Scale     | Paper Size | Date     |
| 1:50/ 100 | @A1/ A3    | 10.07.15 |

|             |               |           |
|-------------|---------------|-----------|
| Project No. | Draw No.      | Rev No.   |
| <b>1202</b> | <b>PG1200</b> | <b>01</b> |

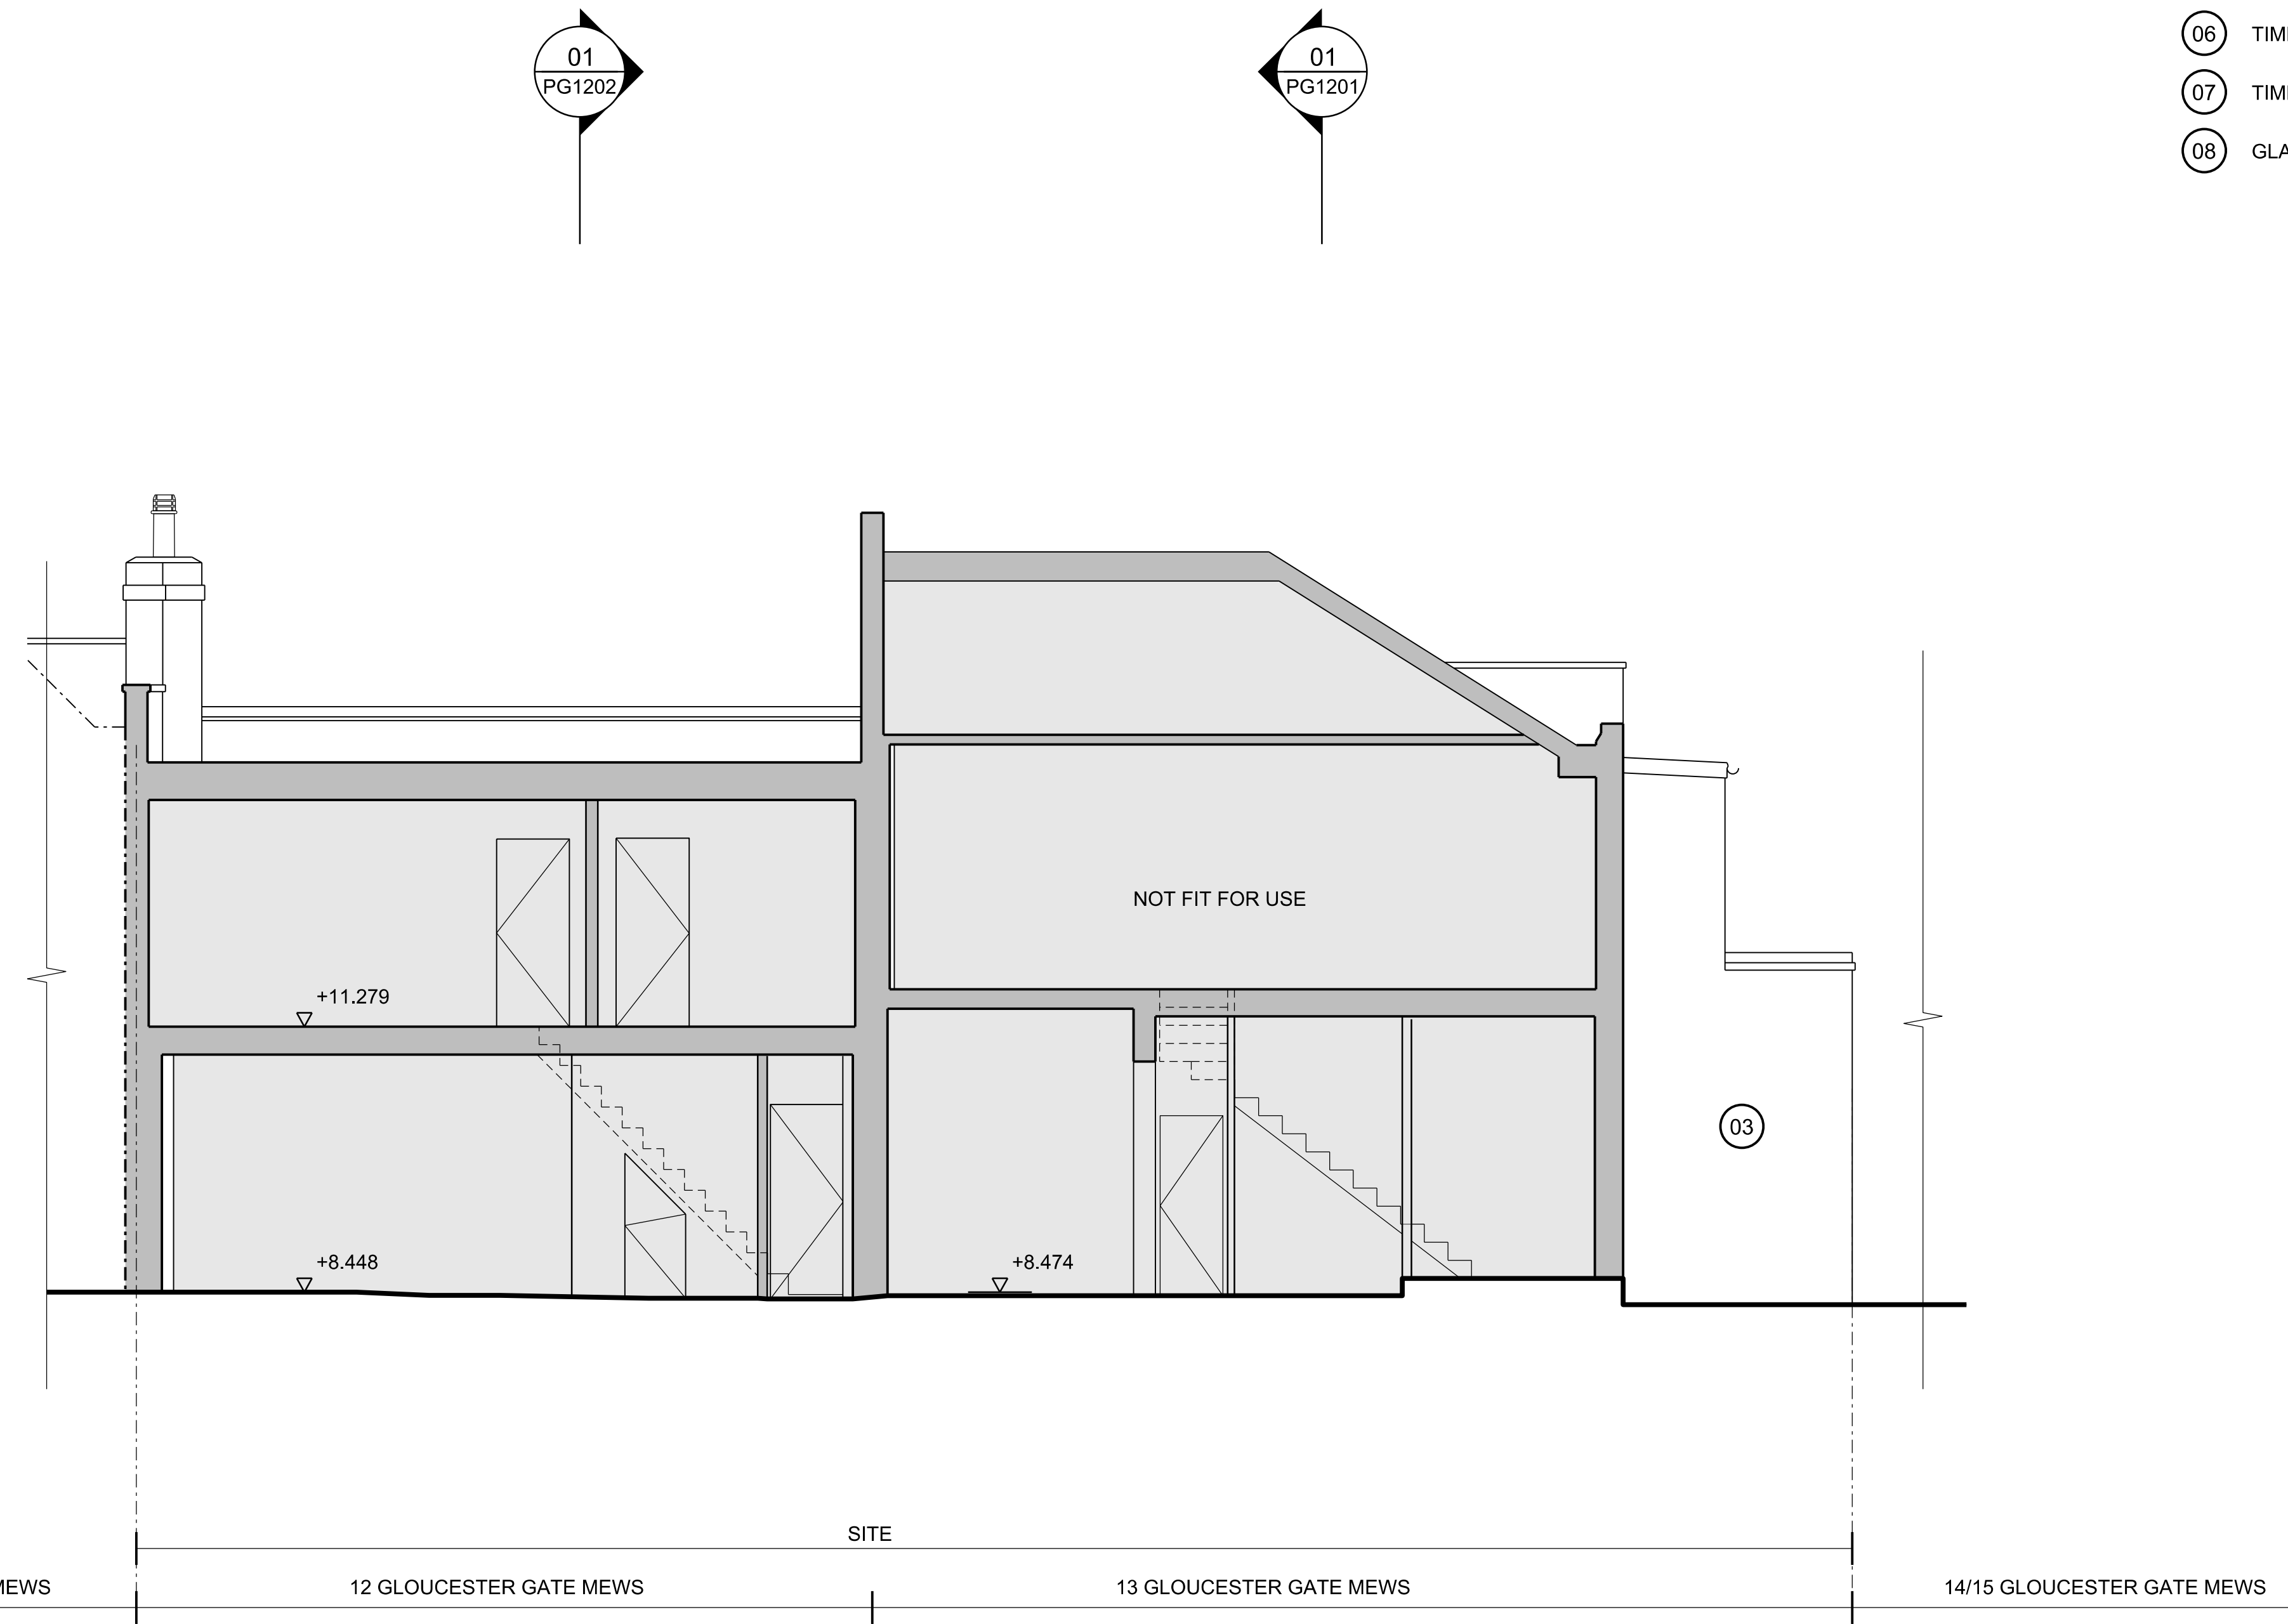

**01 Existing section E**  
1:50