


revision	date	initials	description of amendments
A	27/11/98		4TH FLOOR PENETRATION AMENDED
B	19/6/98		4TH FLOOR EXTENSION AMENDED
C	2/7/98		WINDOW NOS. ADDED

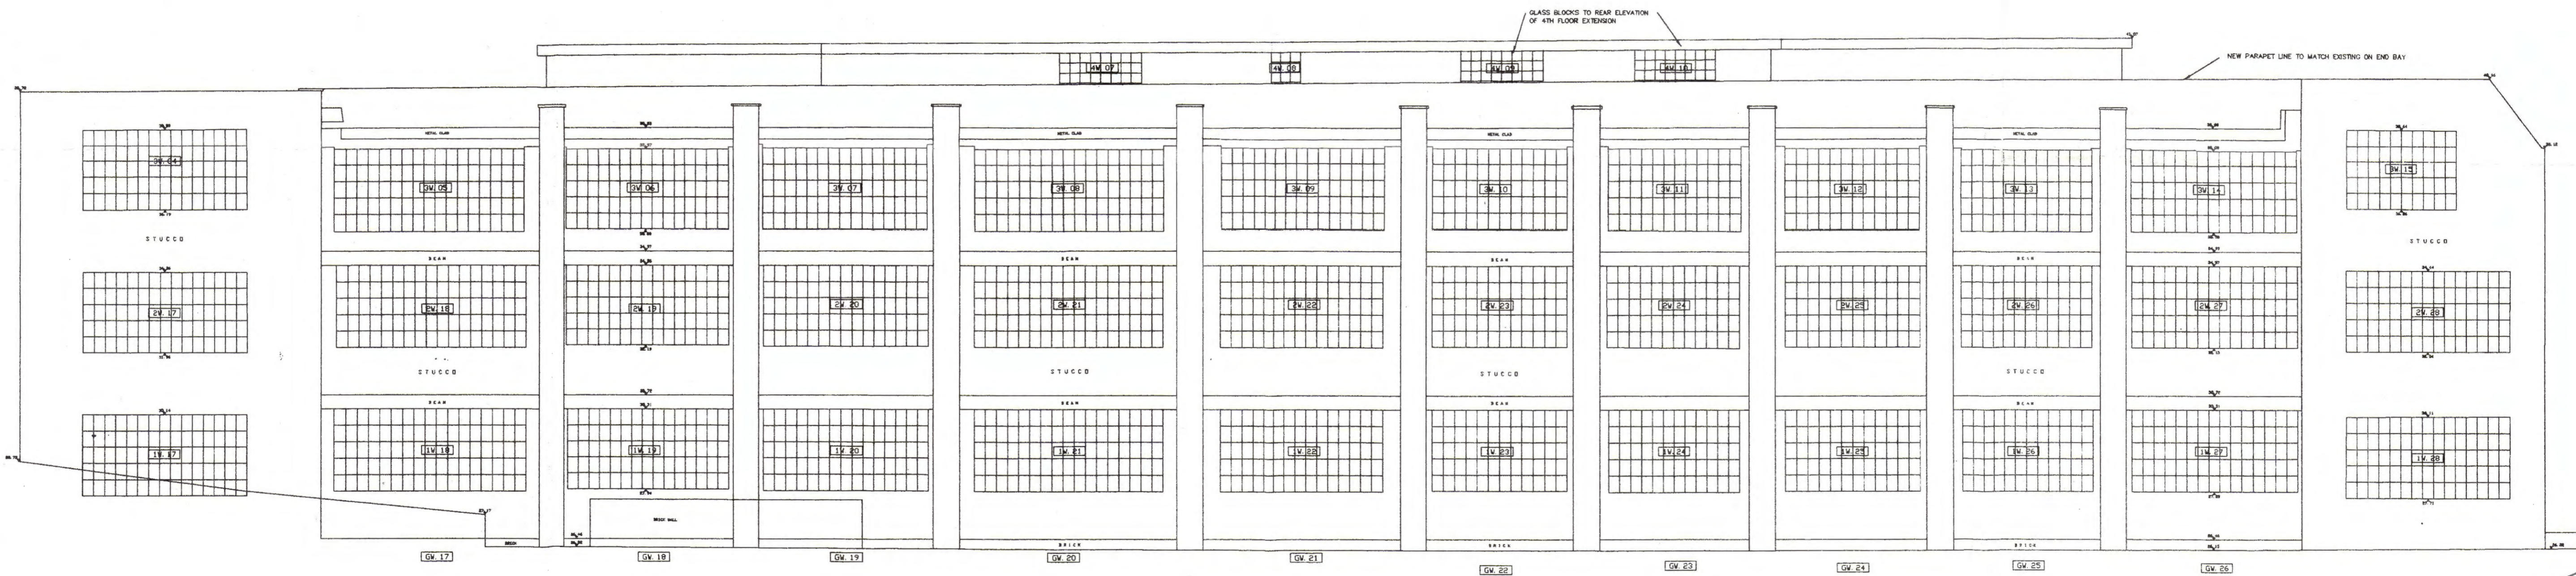

LONDON BOROUGH OF CAMDEN
TOWN AND COUNTRY PLANNING AD 16
04 FEB 1999
PLANS APPROVED
ON BEHALF OF THE COUNCIL

PS9804711 R1
L9804813

P A S K I N K Y R I A K I D E S S A N D S	project	7-11 HERBRAND STREET LONDON WC1									
	title	PROPOSED REAR ELEVATION									
	scale	1:100	date	7/11/98	drawn	5/34	disc	WP209	rev	C	issue date
7 Cliff Road Studios, London, NW1 9AN telephone: 0171 485 1114 facsimile: 0171 485 5753 modem: 0171 428 0560 email: 106153.1026@compuserve.com											