


Door blocked in brickwork to match existing

ANGLERS LANE

RAGLAN STREET

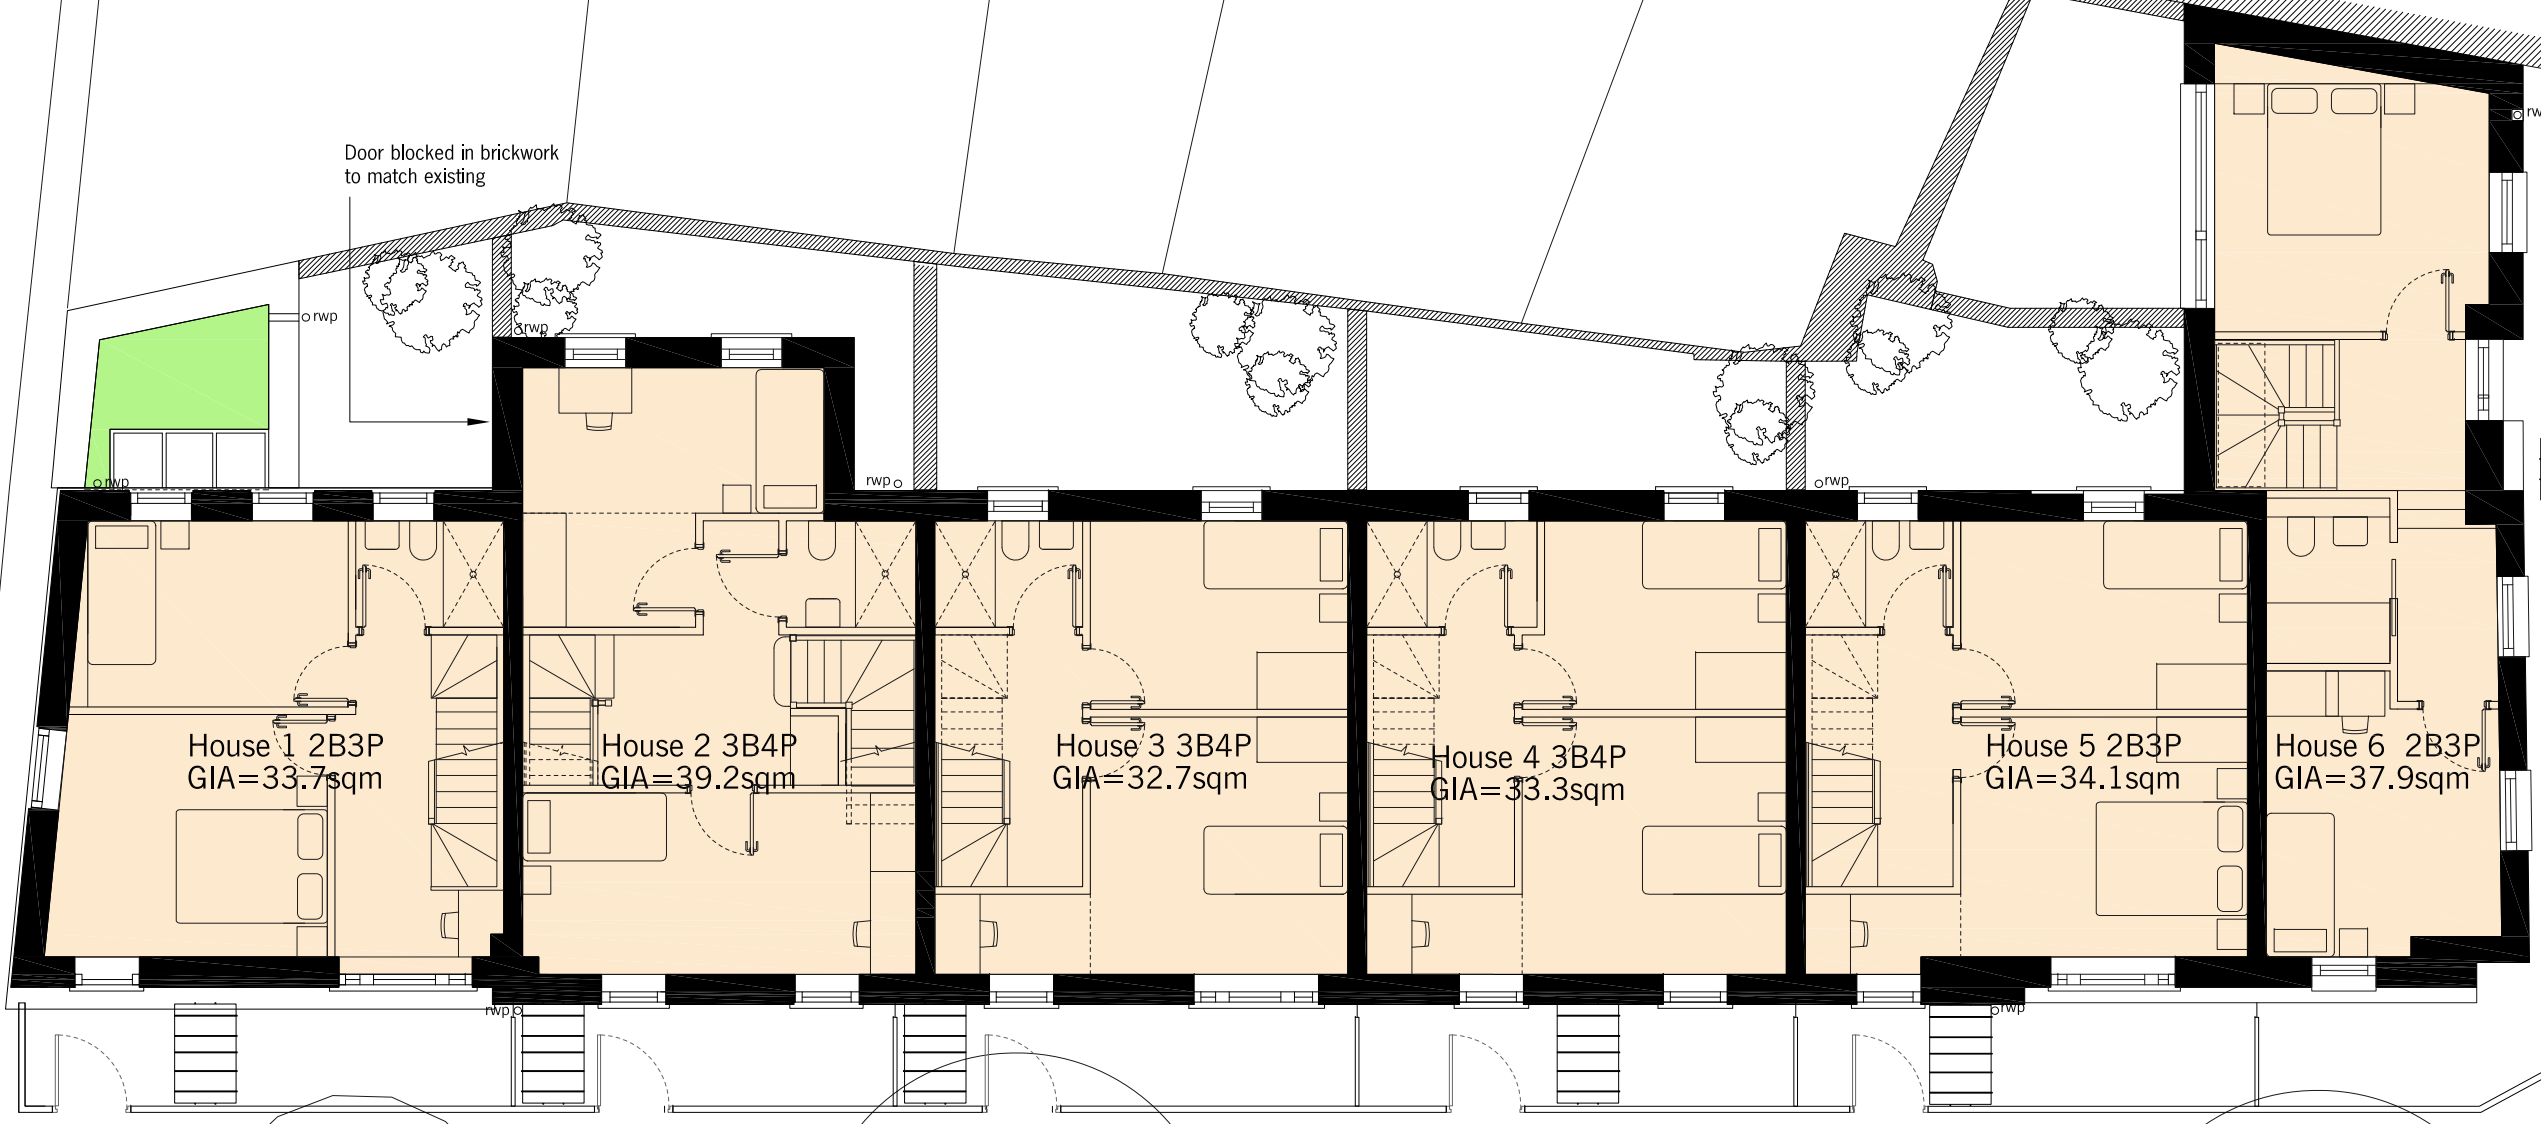

House 1 2B3P  
GIA=33.7sqm

House 2 3B4P  
GIA=39.2sqm

House 3 3B4P  
GIA=32.7sqm

House 4 3B4P  
GIA=33.3sqm

House 5 2B3P  
GIA=34.1sqm

House 6 2B3P  
GIA=37.9sqm

