


revision	date	initials	description of amendments
A	5/8/97	JEFF	AREA REPLANNED TO SUIT PLANNING AUTHORITY REQUIREMENTS.

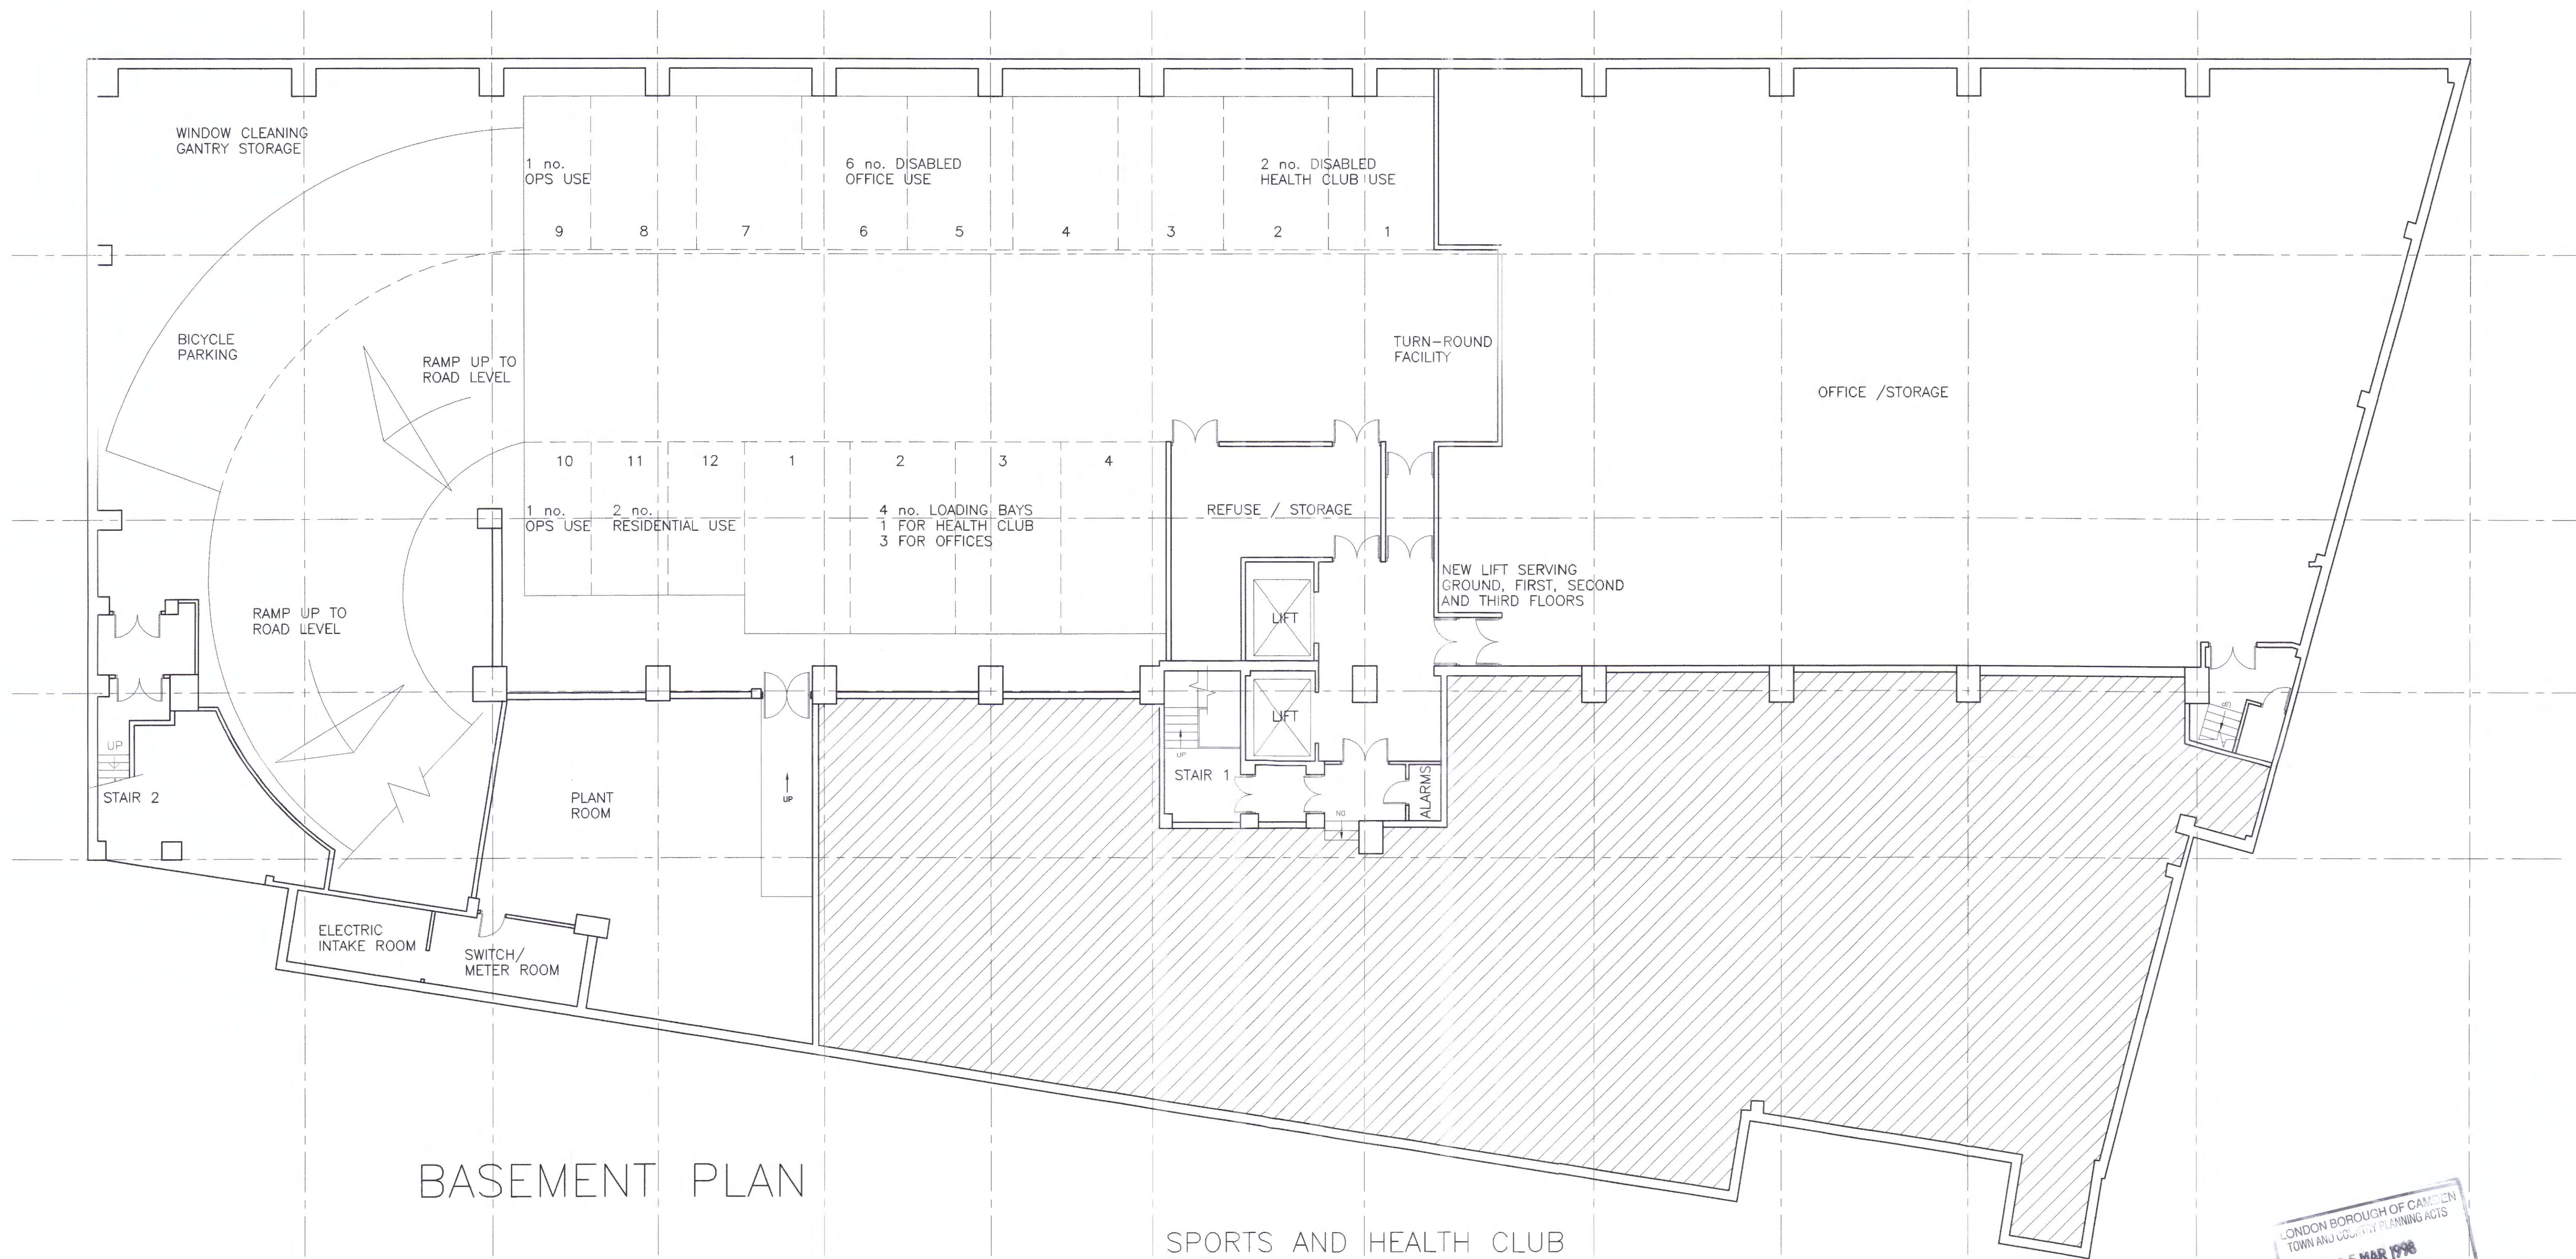

BASEMENT PLAN

SPORTS AND HEALTH CLUB
EXTENT SHOWN HATCHED
DETAILS TO BE AGREED



P9704201R2
L9704202R2

P A S K I N		project		7-11 HERBRAND STREET LONDON WC1			
KYRIAKIDES		title		PROPOSED BASEMENT FLOOR PLAN (OFFICE SCHEME)			
S A N D S		scale	1:100	date	5/8/97	drawn	JEFF
		job no.	534	disc.	A	diag. no.	WP 101
		rev.	A	issue date			
		7 Cliff Road Studios, London, NW1 9AN telephone: 0171 485 1114					
		facsimile: 0171 485 5753 modem: 0171 428 0560 email: 106153.1026@compuserve.com					

© Paskin Kyriakides Sands

DO NOT SCALE FROM THIS DRAWING : Verify all dimensions on site