


revision	date	initiate	description of amendments

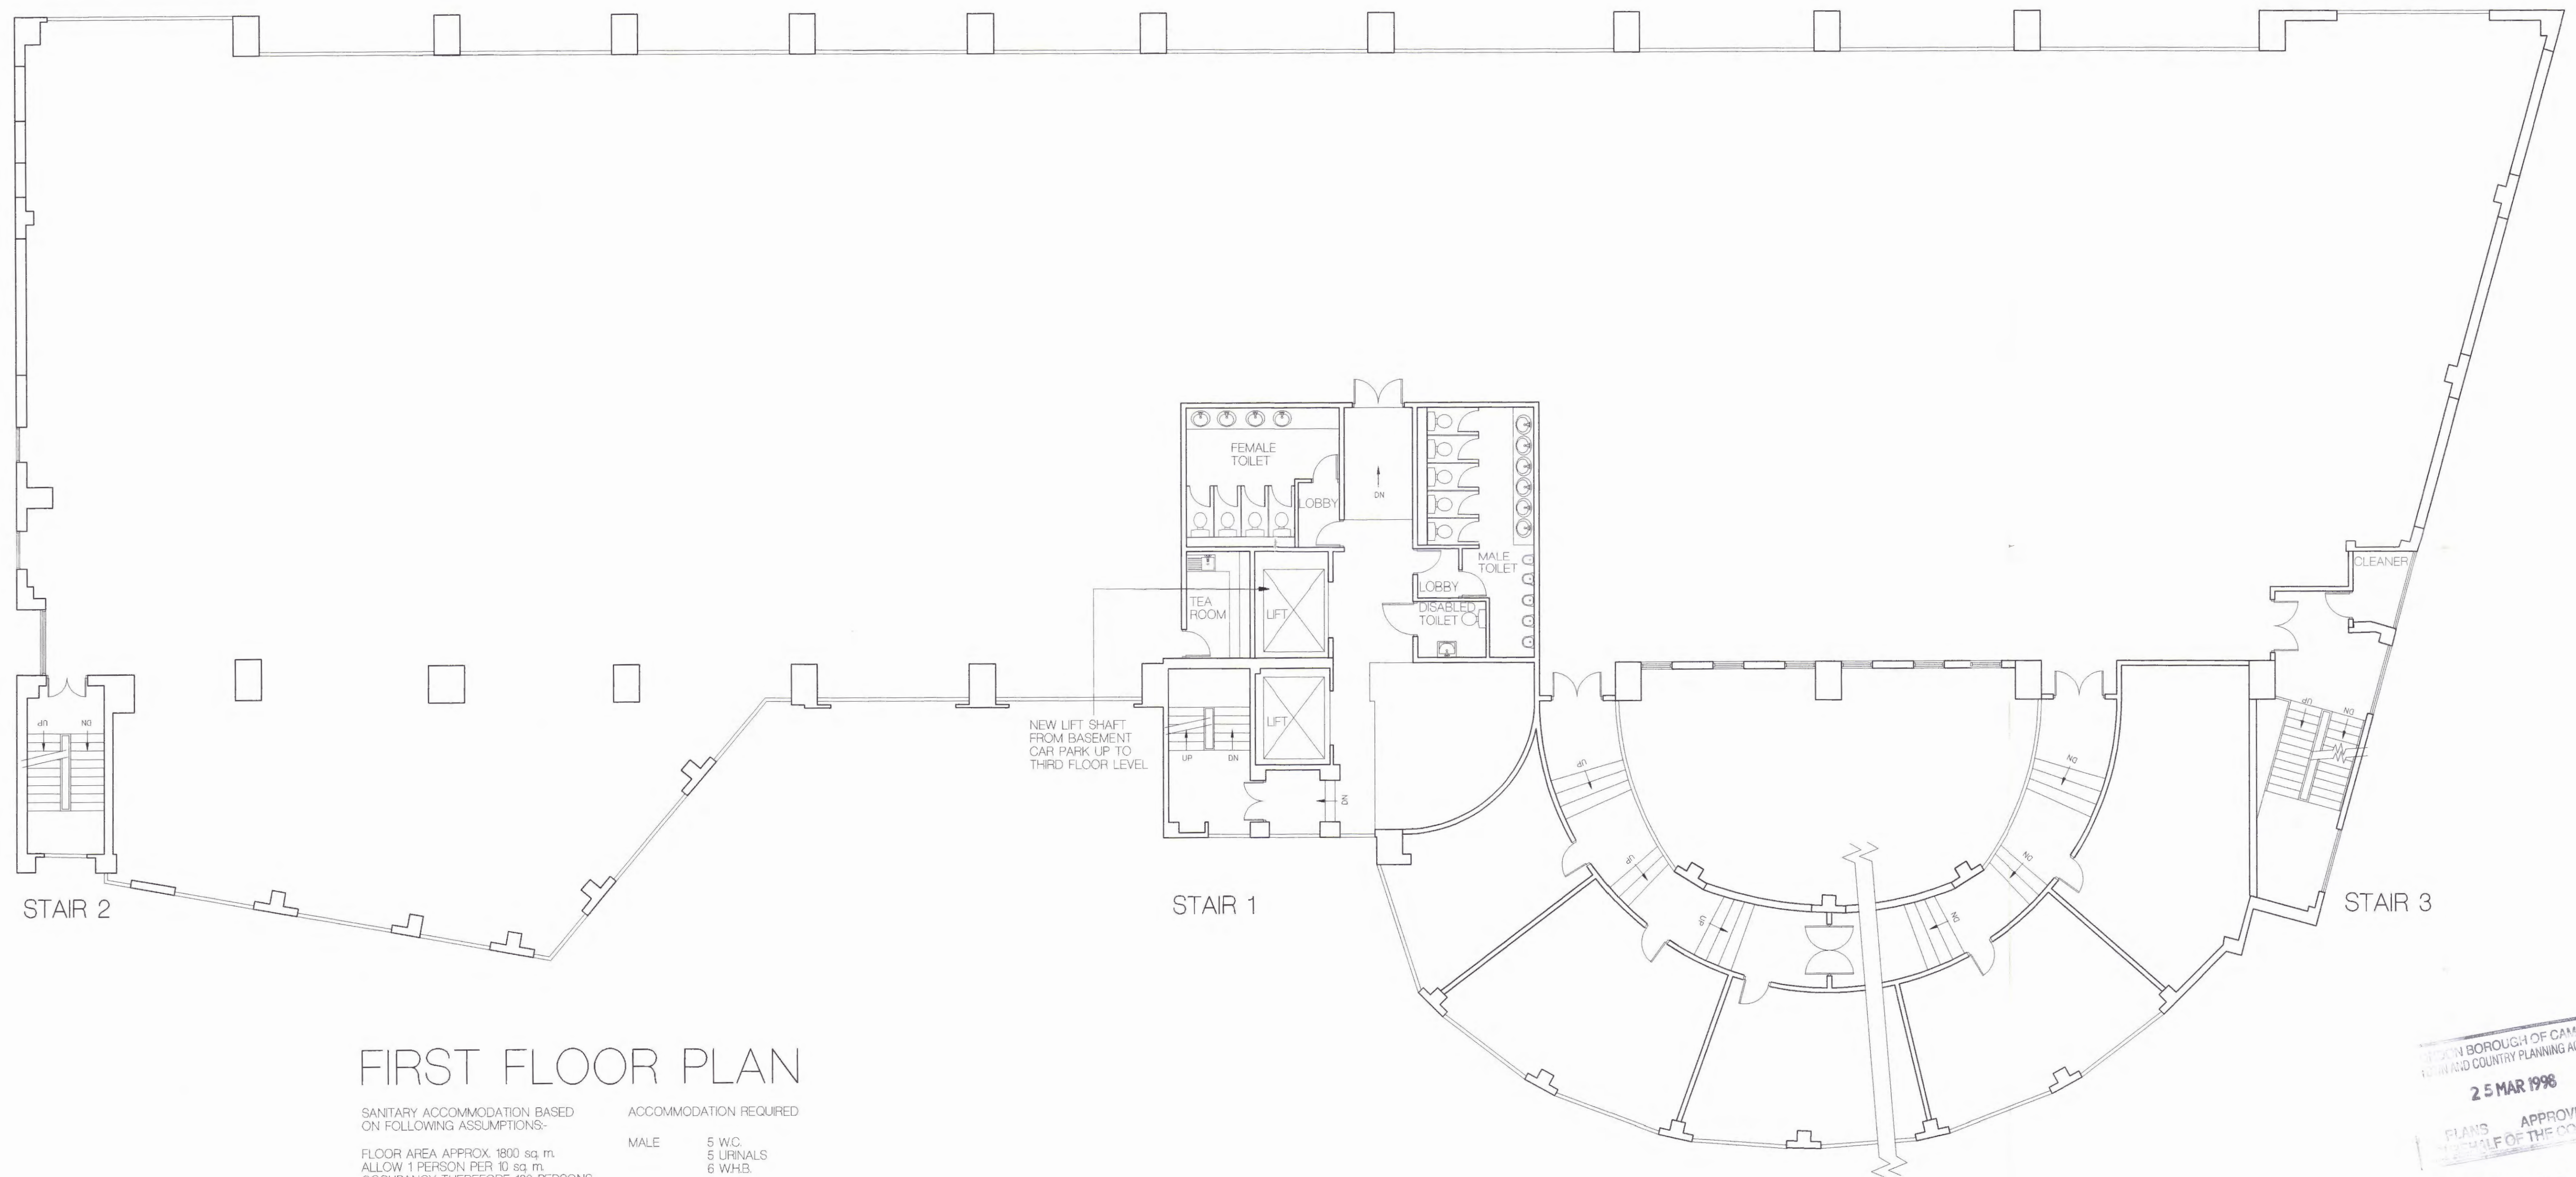

FIRST FLOOR PLAN

SANITARY ACCOMMODATION BASED ON FOLLOWING ASSUMPTIONS:-

FLOOR AREA APPROX. 1800 sq. m.
ALLOW 1 PERSON PER 10 sq. m.
OCCUPANCY THEREFORE 180 PERSONS
ASSUME 60% MALE, 40% FEMALE
OCCUPANCY THEREFORE
108 MALE, 72 FEMALE

ACCOMMODATION REQUIRED

MALE 5 W.C.
5 URINALS
6 W.H.B.
FEMALE 4 W.C.
4 W.H.B.
DISABLED 1 W.C.
1 W.H.B.

LONDON BOROUGH OF CAMDEN
RENEWAL AND COUNTRY PLANNING ACTS
25 MAR 1996
APPROVED
PLANS
ON BEHALF OF THE COUNCIL

L970 4202R2

P970 4201R2

P A S K I N		project		7-11 HERBRAND STREET LONDON WC1			
K Y R I A K I D E S		title		PROPOSED FIRST FLOOR PLAN (OFFICE SCHEME)			
S A N D S		scale	date	drawn	job no.	disc.	date
		1:100	6/2/97	JEFF	534	A	WP 103
		7 Cliff Road Studios, London, NW1 9AN		telephone: 0171 485 1114		fax: 0171 485 5753	
		modern: 0171 428 0560		email: 1061531028@compuserve.com			

© Paskin Kyriakides Sands

DO NOT SCALE FROM THIS DRAWING : Verify all dimensions on site